




**A9 PILASTER DETAIL**  
SCALE: 3" = 1'-0"

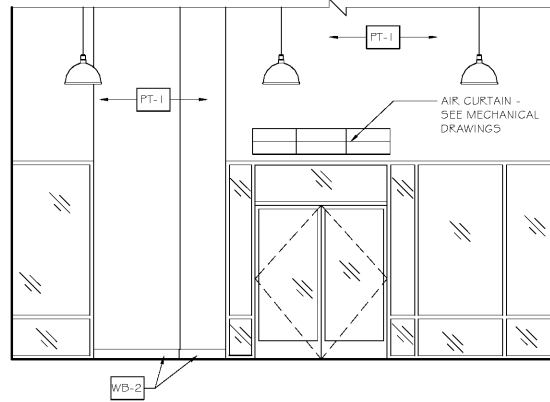


**E9 INTERIOR ELEVATION**  
SCALE: 1/4" = 1'-0"

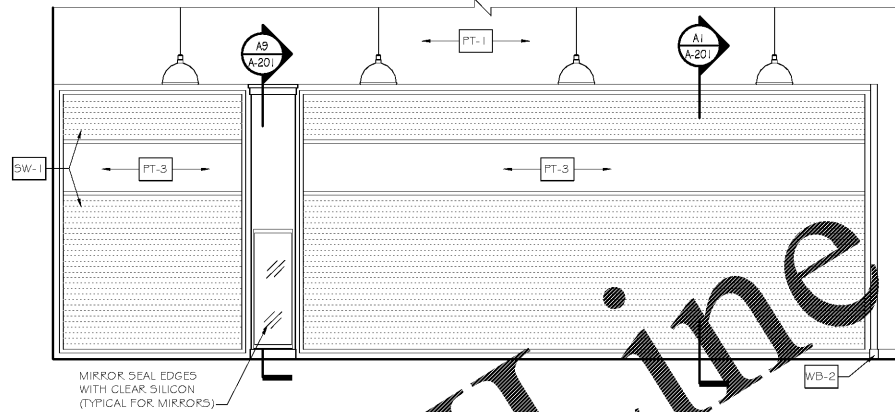


**K9 INTERIOR ELEVATION**  
SCALE: 1/4" = 1'-0"

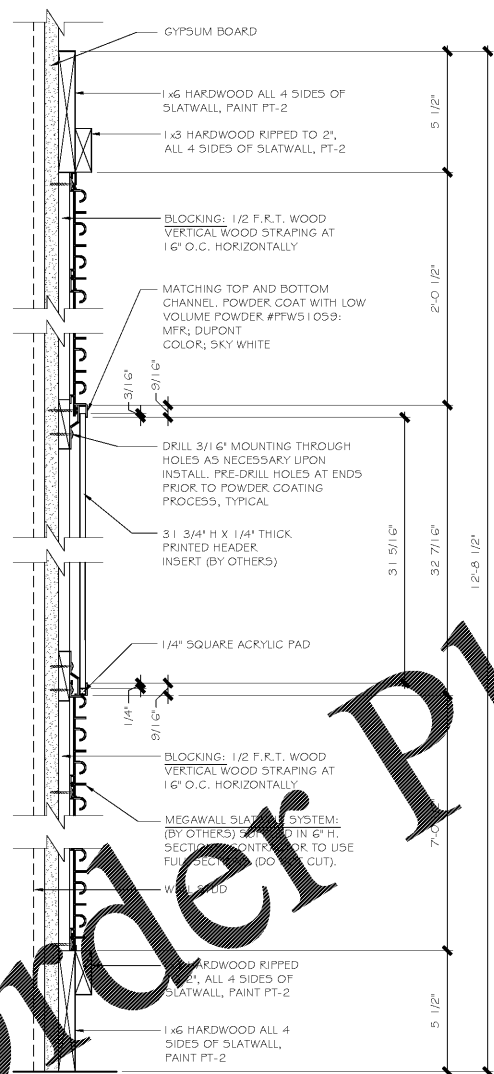

**A1 SLATWALL SECTION DETAIL**  
SCALE: 3" = 1'-0"

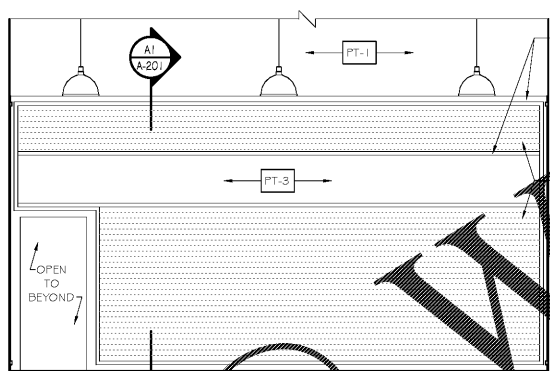

**E5 INTERIOR ELEVATION**  
SCALE: 1/4" = 1'-0"

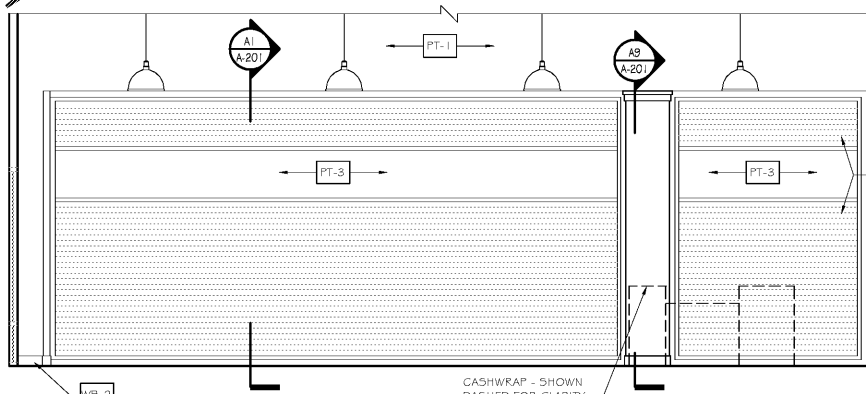


**E1 INTERIOR ELEVATION**  
SCALE: 1/4" = 1'-0"

STORE LOGO SIGN: 1'0" H INTERNALLY ILLUMINATED FACE LIT CHANNEL LETTERS ON ALUMINUM RACEWAY CABINET. SIGN MANUFACTURER TO SUBMIT SHOP DRAWINGS TO LANDLORD FOR APPROVAL PRIOR TO FABRICATION. SIGNAGE WILL BE SUBMITTED UNDER SEPARATE PERMIT BY SIGN CONTRACTOR. GC COORDINATE INSTALLATION & J-BOX WITH POWER WITH SIGN VENDOR.

1'0" ALUMINUM RACEWAY CABINET (LANDLORD REQUIRED). GC TO PAINT. COLOR TO BE DETERMINED.

STORE BLADE SIGN: DOUBLE-FACED BLADE SIGN CENTERED OVER ENTRY DOORS. SIGN MANUFACTURER TO SUBMIT SHOP DRAWINGS TO LANDLORD FOR APPROVAL PRIOR TO FABRICATION. SIGNAGE WILL BE SUBMITTED UNDER SEPARATE PERMIT BY SIGN CONTRACTOR. GC COORDINATE INSTALLATION & J-BOX WITH POWER WITH SIGN VENDOR. BLADE SIGN MOUNTING BRACKETS MUST BE PURCHASED BY THE LANDLORD.

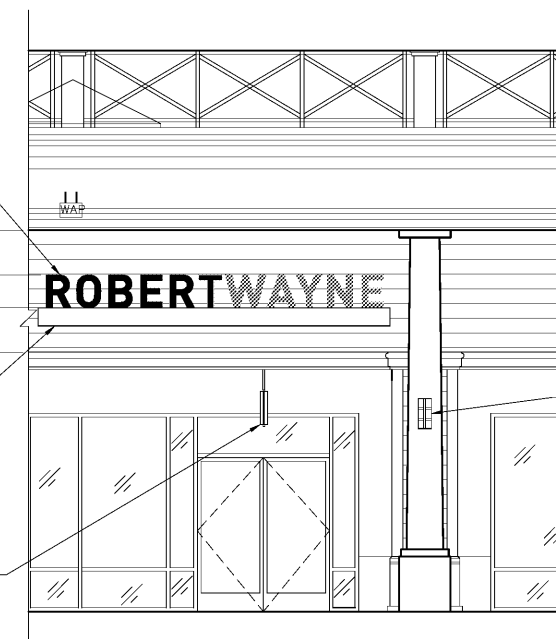

**L1 STOREFRONT ELEVATION**  
SCALE: 1/4" = 1'-0"

NOTE:  
• ALL INTERIOR AND GYPSUM BOARD CEILINGS WITHIN SALES AREA TO BE PAINTED PT-1 FROM FLOOR TO DECK, UNLESS NOTED OTHERWISE.  
• ALL EXPOSED ROOF DECKS, ROOF DECKS, & UTILITIES WITHIN SALES AREA PT-1, TYPICAL.

**m**  
1231  
Cromwell Park Drive, Suite 113  
Well Business Park at BW1  
Annapolis, Maryland 21061  
L3  
Phone: 410.863.1302  
410.863.1308  
Fax:  
Jeffrey D Mahler  
architect  
940 Barrett Ave.  
Annapolis, MD 21012  
410-863-1302  
Jeffrey D Mahler R.A. AIA  
Practicing as an Individual

**ROBERTWAYNE**  
ROBERTWAYNE FOOTWEAR SUBSIDIARY  
DIVISION OF L & M FOOTWEAR, INC.  
585 EAST WASHINGTON BLVD.  
CONCORD, CA 94609

**ROBERTWAYNE**  
NORFOLK PREMIUM OUTLETS  
NORFOLK, VA

REV #	ISSUE / DESCRIPTION	DATE
	CLIENT REVIEW	01/13/17
	CLIENT / LL REVIEW	01/18/17

SHEET TITLE:  
**ELEVATIONS**

DRAWING DATE:  
DRAWN BY: ARS  
REVIEWED BY: JDM  
PROJECT # 16.316  
SHEET #

**A-201**  
FILE NAME:  
16.316 - A-201.dwg