

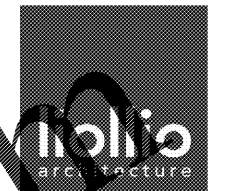


FLOOR PLAN LEGEND

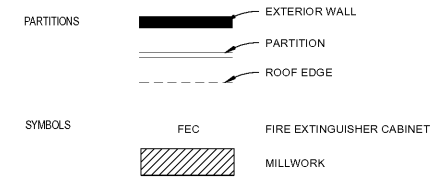

147 Wappoo Creek Drive
Suite 400
Charleston, SC 29412
P 843.762.2222

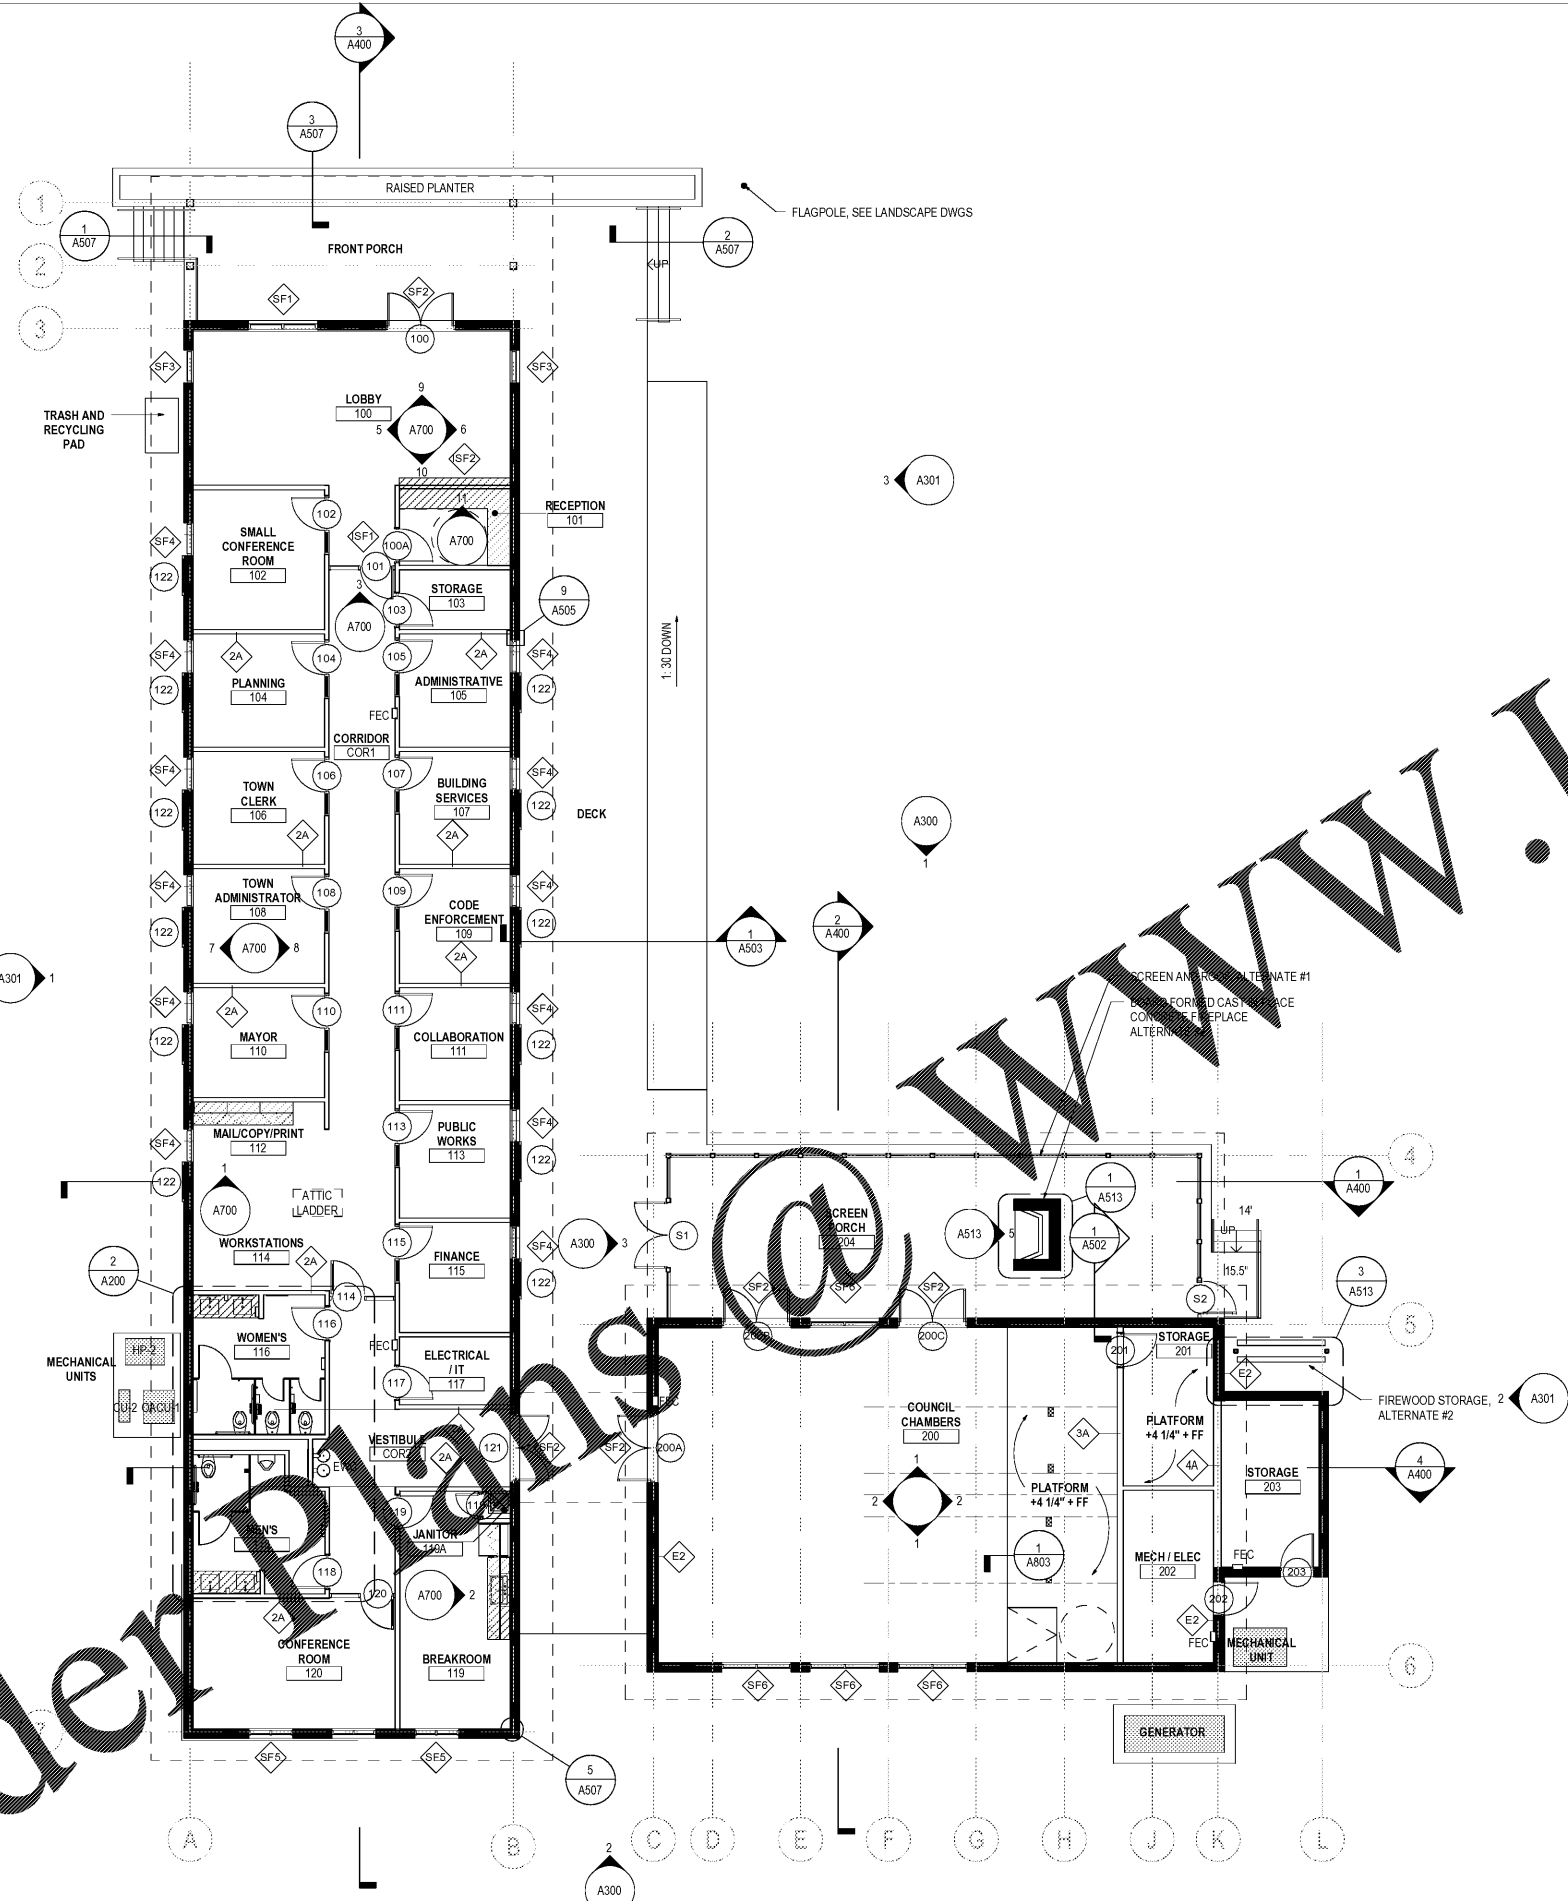

WWW.LDILine.com


Revision Date	Description

Town of James Island
TOWN HALL

1122 Dills Bluff Road
Charleston, SC 29412

Project Number:	15102
Checked By:	JGC
Drawn By:	EGB
Date:	04/03/17
Scale:	1/8" = 1'-0"

**A101
FLOOR PLAN**

 

1 FLOOR PLAN
A101 SCALE: 1/8" = 1'-0"