


147 Wappoo Creek Drive
Suite 400
Charleston, SC 29412
P 843.762.2222

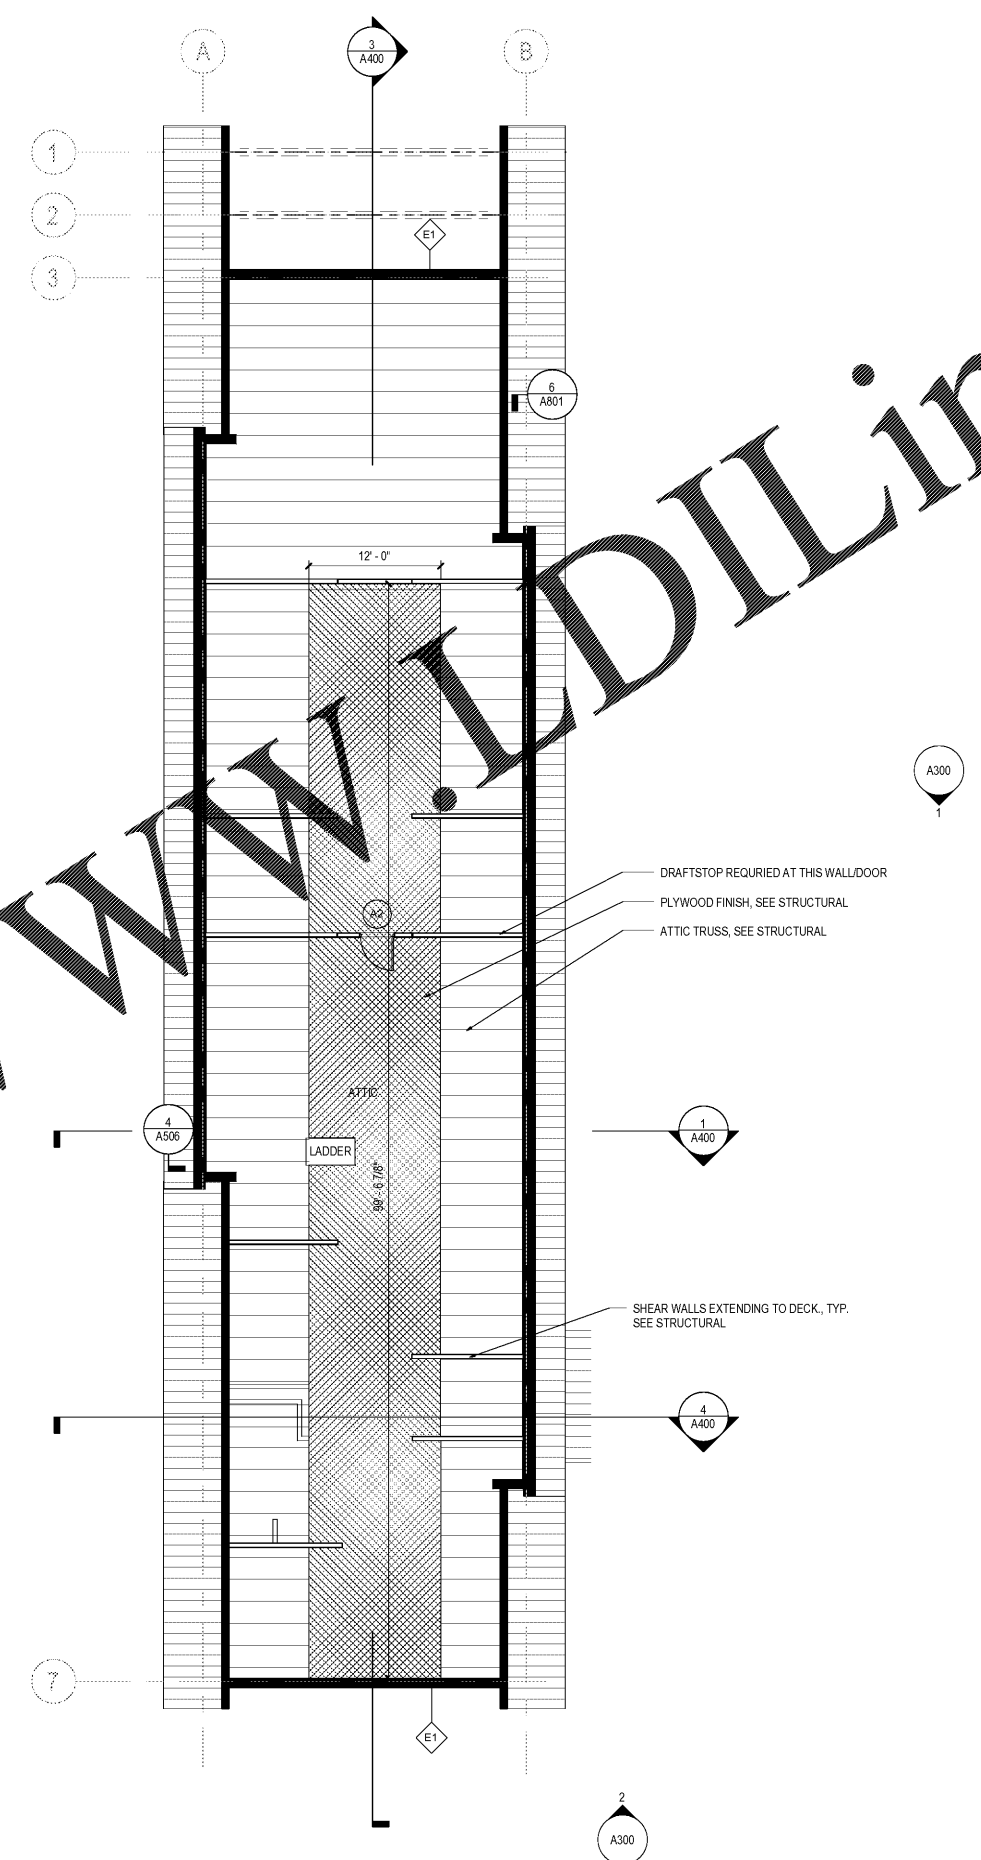

1 ATTIC FLOOR PLAN
SCALE: 1/8" = 1'-0"

Revision	Date	Description

Town of James Island
TOWN HALL
1122 Dills Bluff Road
Charleston, SC 29412

Project Number:	15102
Checked By:	JGC
Drawn By:	EGB
Date:	04/03/17
Scale:	

A102
ATTIC PLAN

Order Plans @ www.LDILine.com