


**FLOOR PLAN LEGEND**


- PARTITIONS**
- EXTERIOR WALL
  - PARTITION
  - ROOF EDGE
- SYMBOLS**
- FIRE EXTINGUISHER CABINET (FEC)
  - MILLWORK

**GENERAL NOTES**

- A REFER TO SHEETS A001 THRU A002 FOR ADDITIONAL NOTES, SYMBOLS AND SCHEDULES.
- B INTERIOR DIMENSIONS ARE FROM CENTER OF STUD WALL.
- C EXTERIOR DIMENSIONS ARE TO EXTERIOR FACE OF STUD WALL.

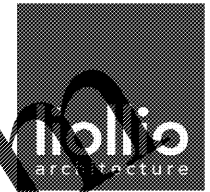

147 Wappoo Creek Drive  
Suite 400  
Charleston, SC 29412  
P 843.762.2222

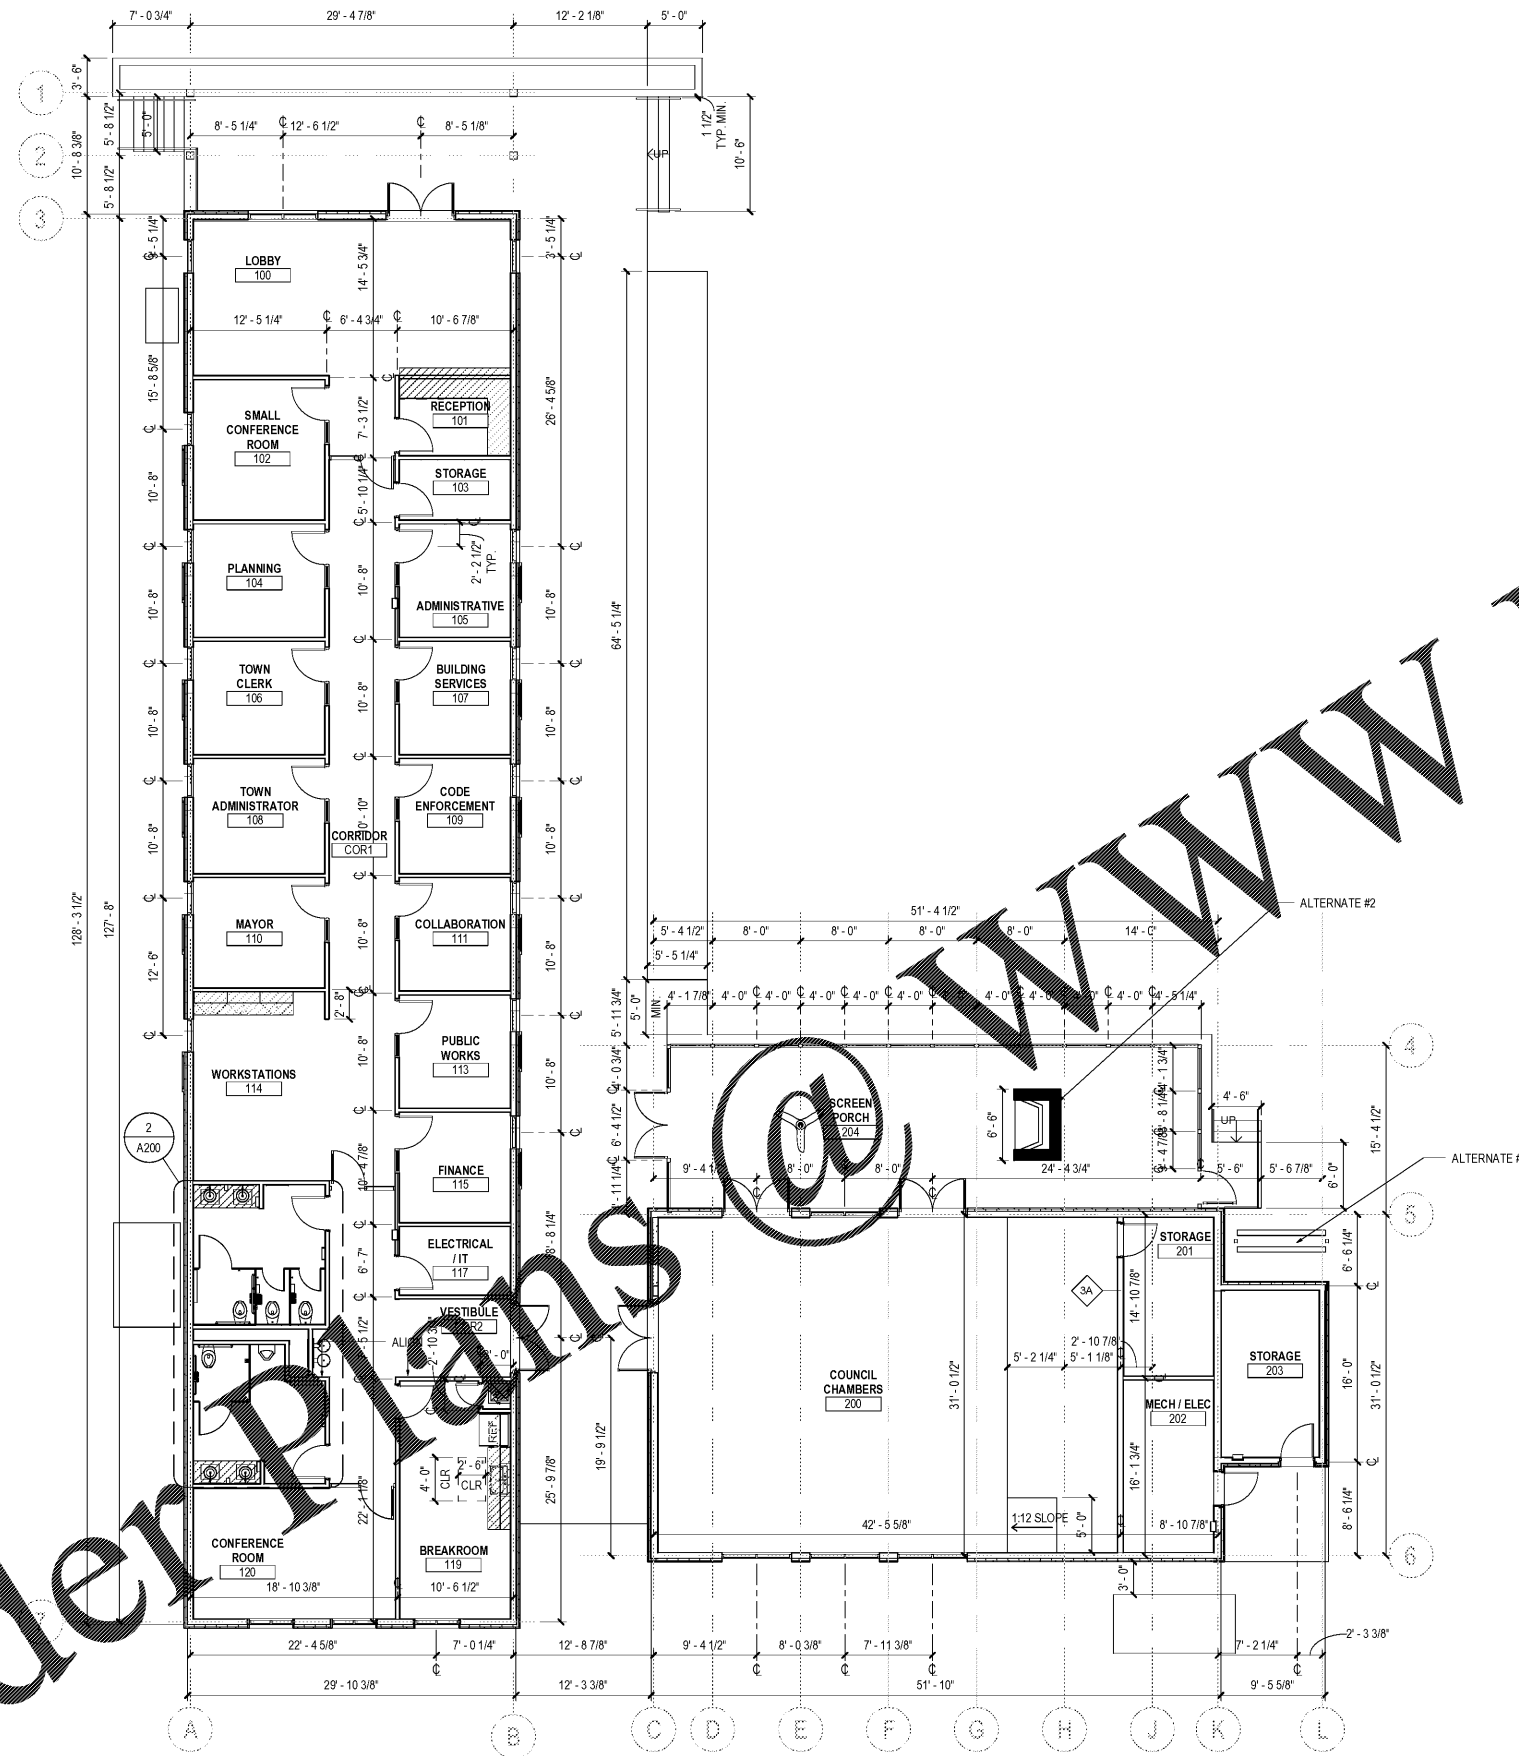

Revision	Date	Description

Town of James Island  
**TOWN HALL**

1122 Dills Bluff Road  
Charleston, SC 29412

Project Number:	15102
Checked By:	JGC
Drawn By:	EGB
Date:	04/03/17
Scale:	1/8" = 1'-0"

**A111**  
**DIMENSION PLAN**



**1**  
A111 DIMENSION PLAN - LEVEL 01  
SCALE: 1/8" = 1'-0"