


147 Wappoo Creek Drive
Suite 400
Charleston, SC 29412

P 843.762.2222

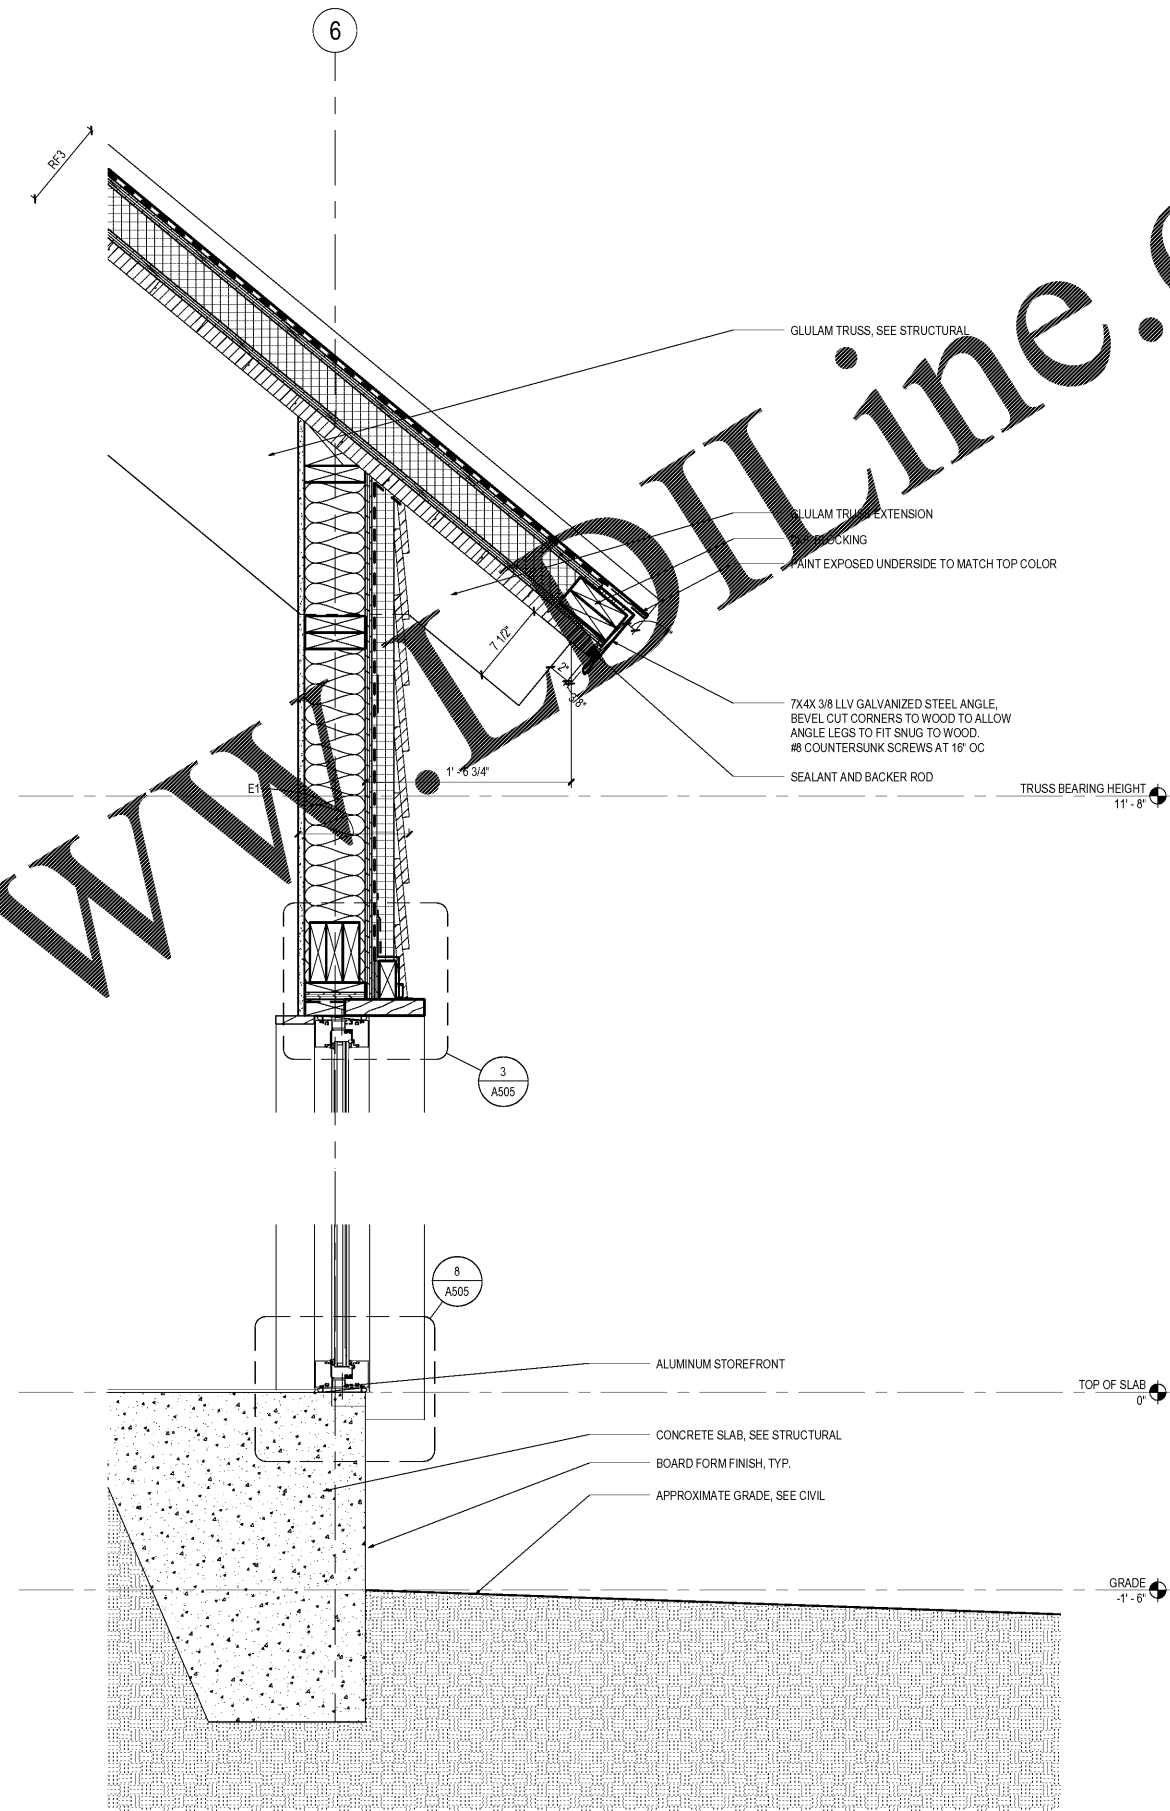

Revision	Date	Description

Town of James Island
TOWN HALL

1122 Dills Bluff Road
Charleston, SC 29412

Project Number:	15102
Checked By:	JGC
Drawn By:	EGB
Date:	04/03/17
Scale:	

A501
WALL SECTIONS

1 COUNCIL CHAMBERS WALL SECTION
1 1/2" = 1'-0"

Order Plans @ www.LioliLine.com