



147 Wappoo Creek Drive
Suite 400
Charleston, SC 29412
P 843.762.2222

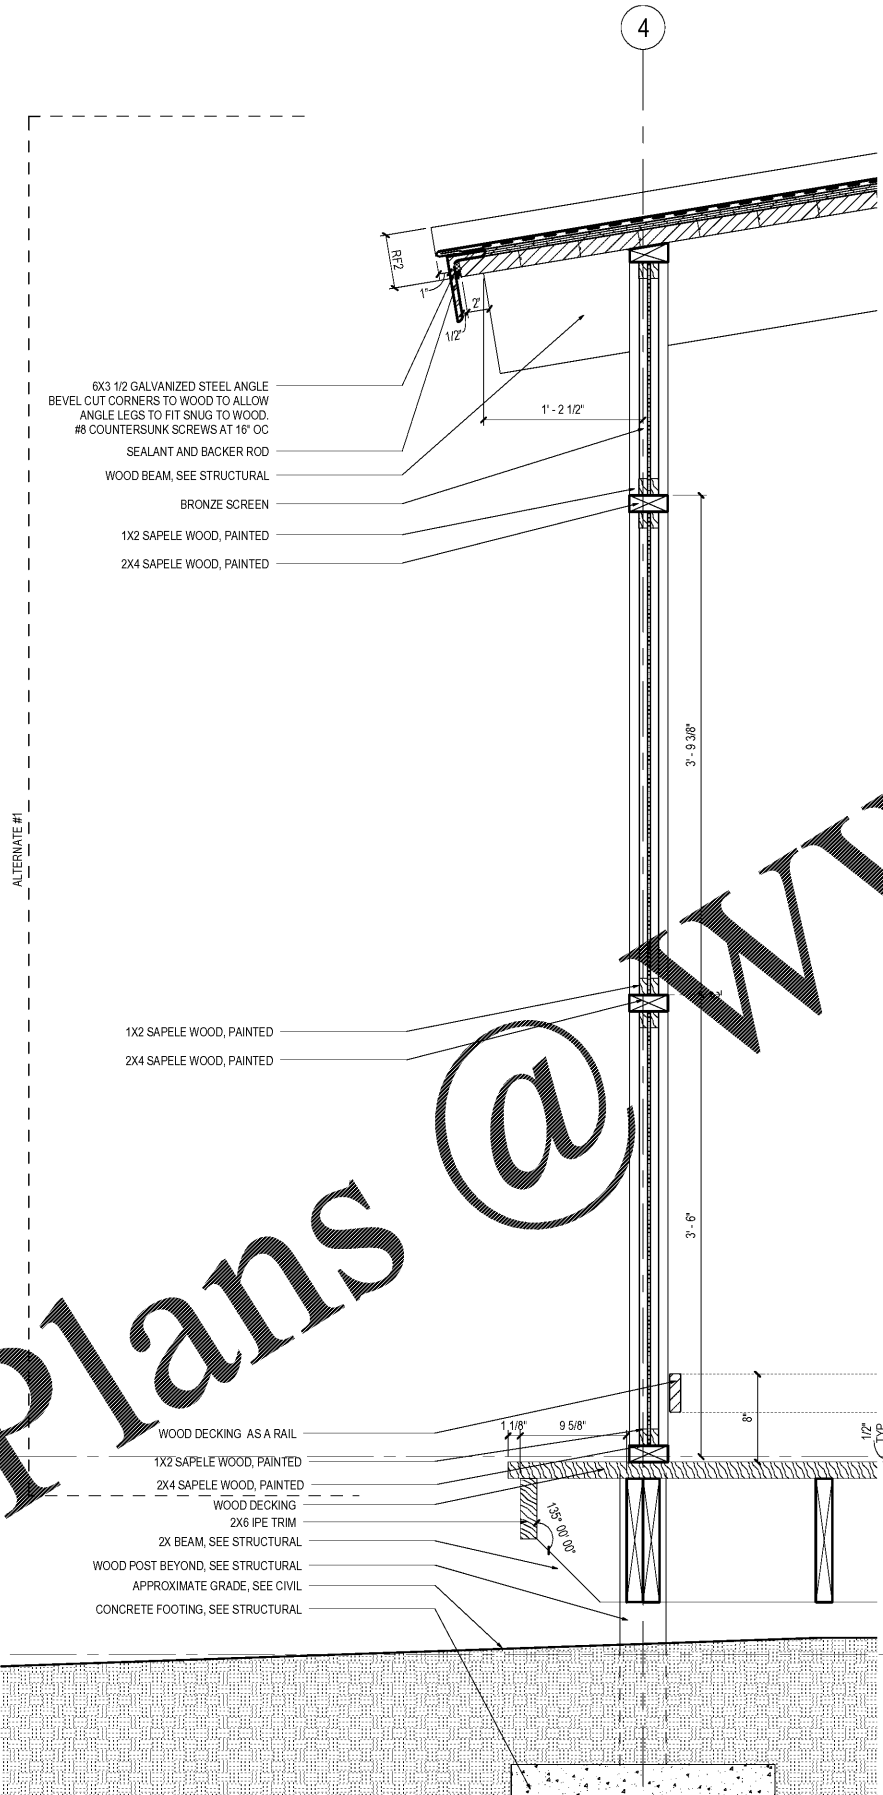

2 SCREEN PORCH WALL SECTION
1 1/2" = 1'-0"

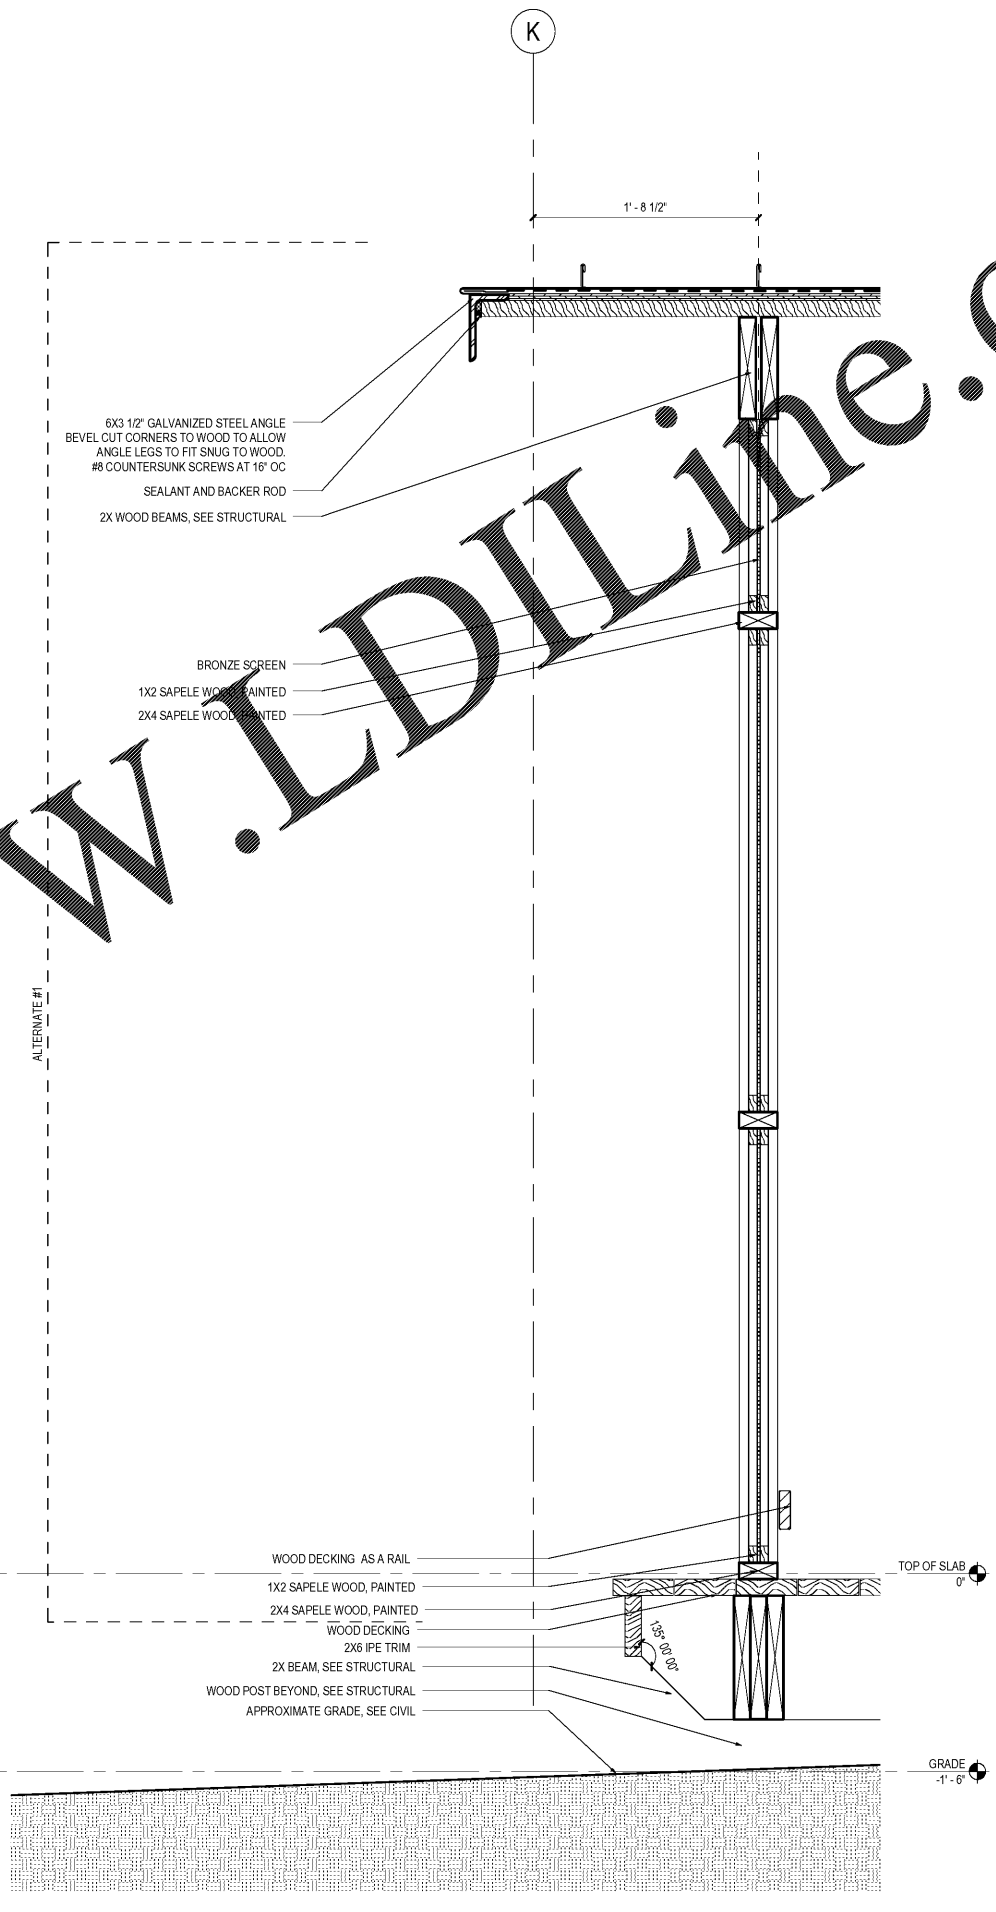

1 SECTION THROUGH SCREEN PORCH - Callout 1
1 1/2" = 1'-0"

Revision	Date	Description

Town of James Island
TOWN HALL

1122 Dills Bluff Road
Charleston, SC 29412

Project Number:	15102
Checked By:	JGC
Drawn By:	EGB
Date:	04/03/17
Scale:	

A504
WALL SECTIONS

Order Plans @

WWW.LDILine.com