


Note:

This plan is to show the building as it relates to the site. A complete set of Civil drawings are to be submitted to the AHJ independent of this submittal. Refer to those drawings for actual information.

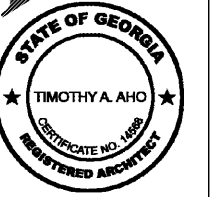

Express Oil Change & Tire Engineers

Single Building - Right Hand Oil Change

Augusta, Georgia

FINAL

No.	Description	Date



© 2017 Aho Architects, LLC. All Rights Reserved.

Architectural Site Plan

Project number	16031
Date	04/04/2017
Drawn by	ARC
Checked by	TAA

AS100

Scale N.T.S.

 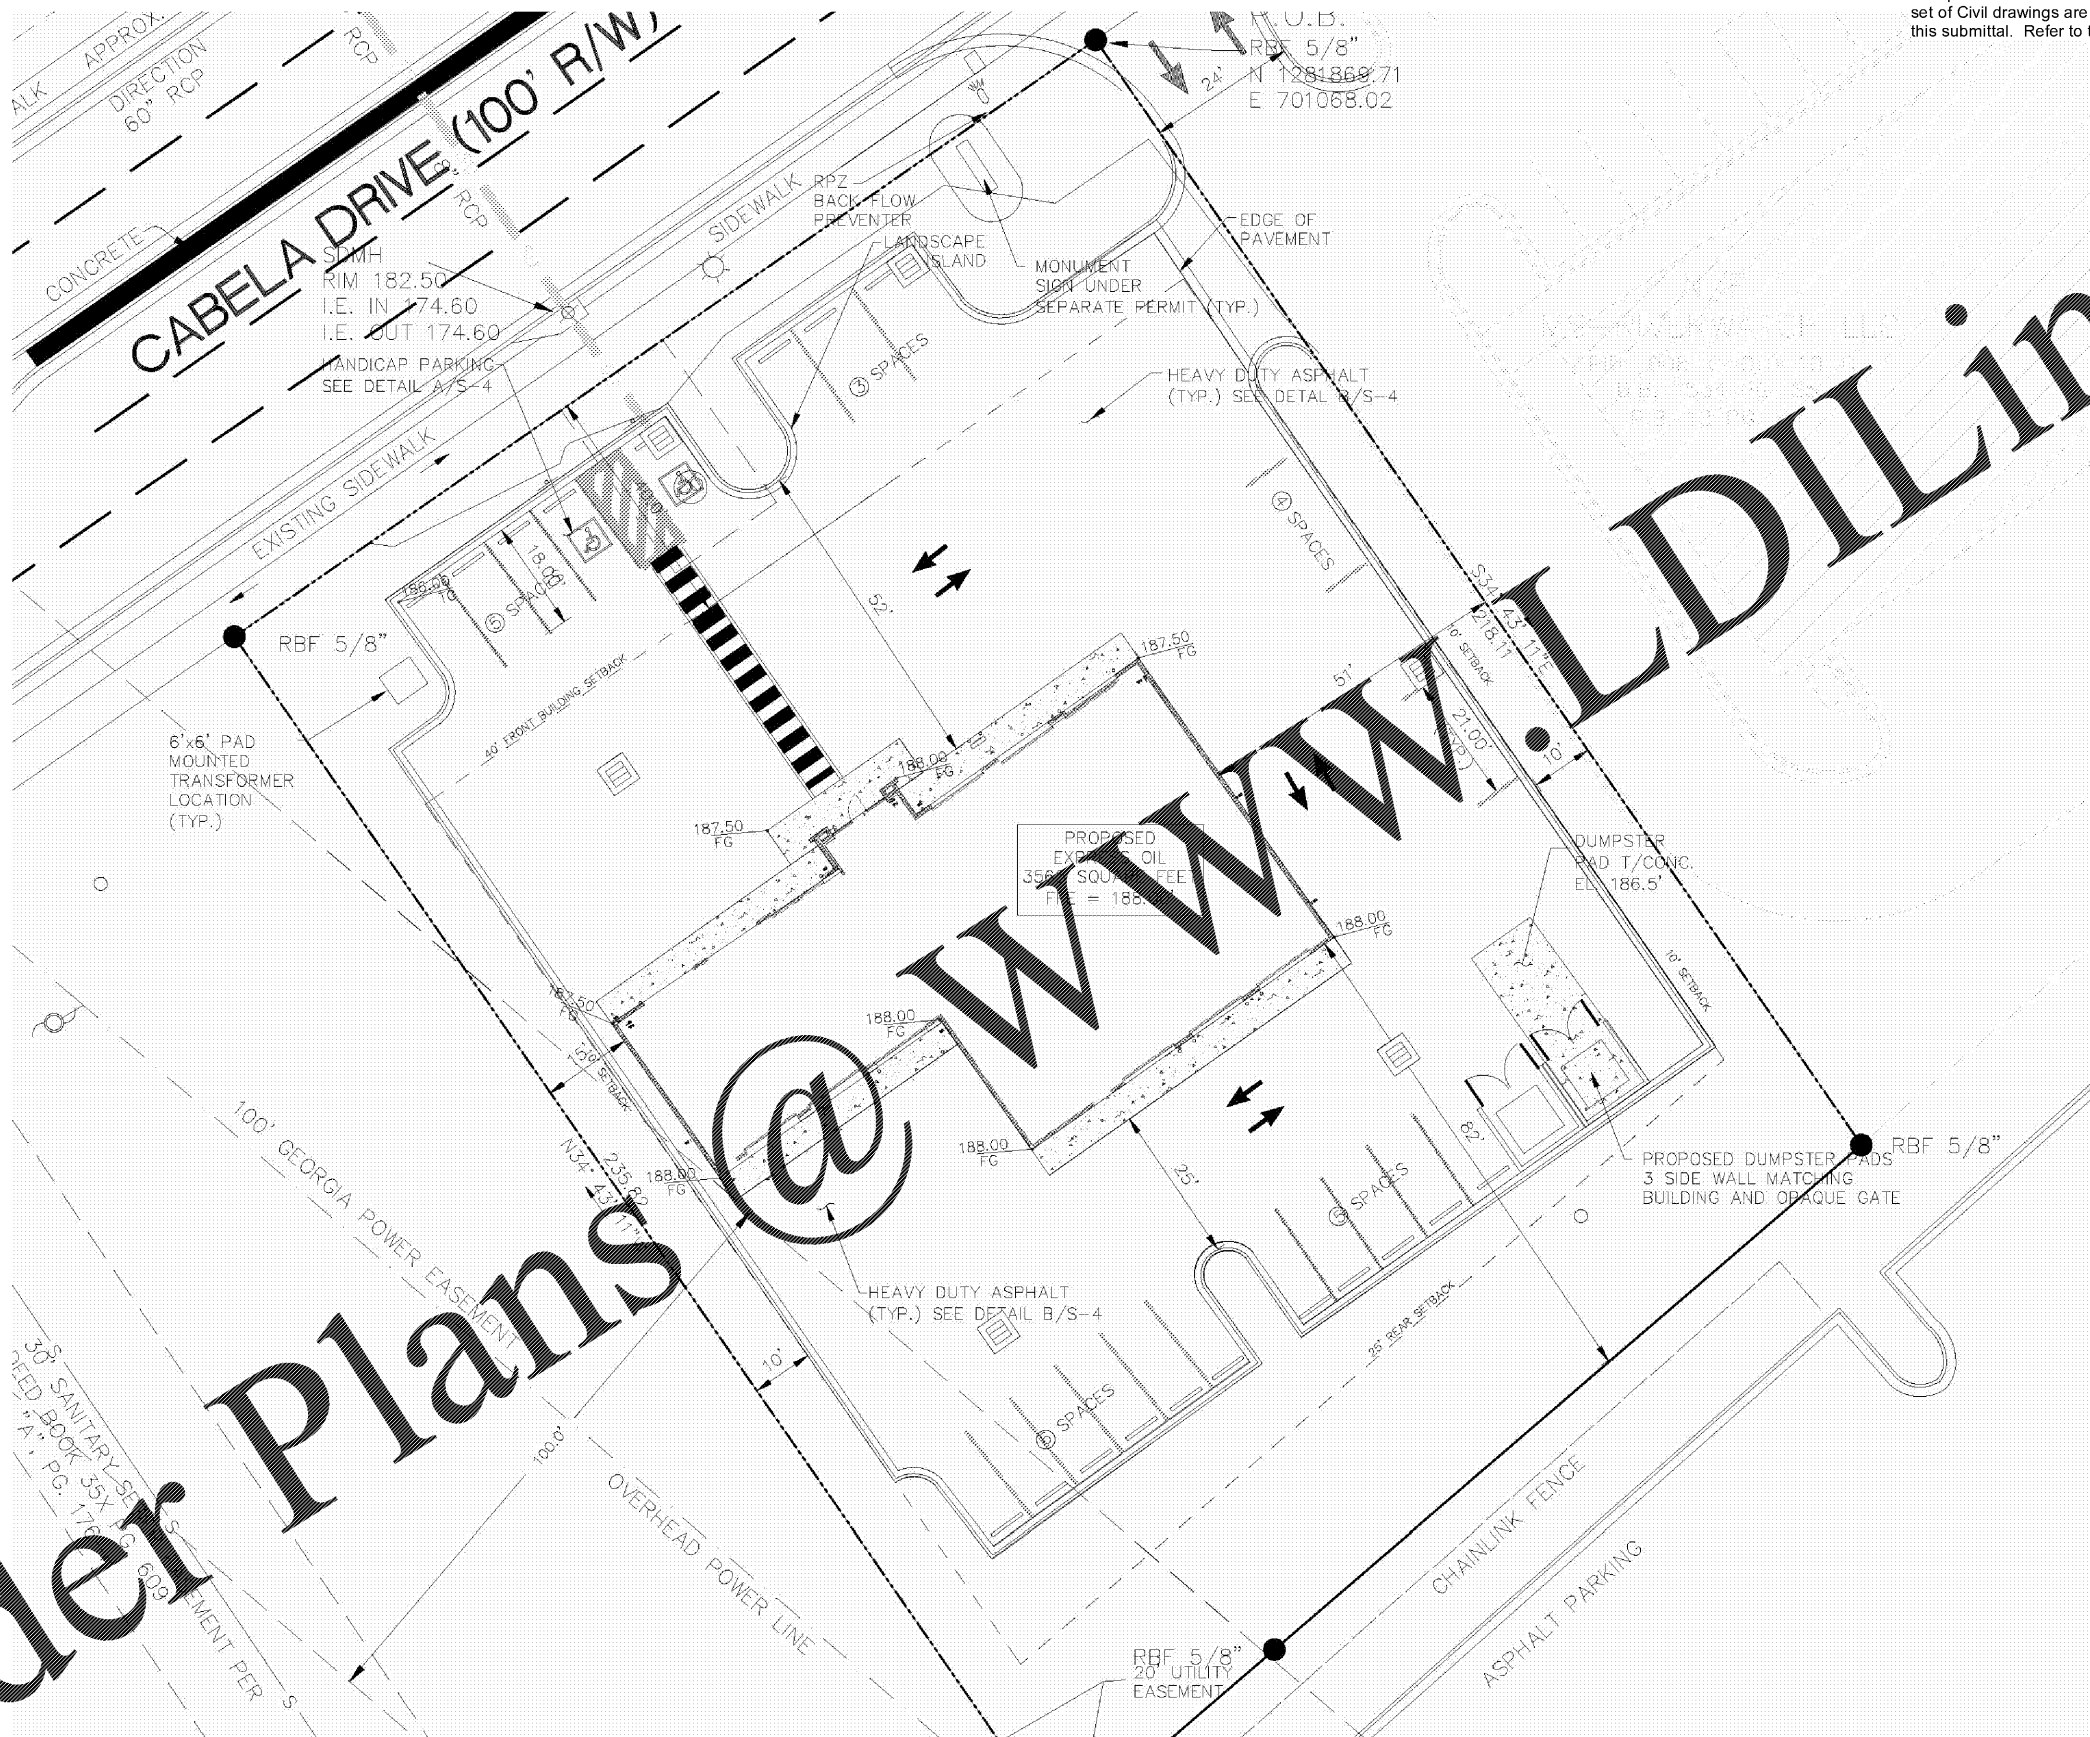

1 Arch. Site Plan
N.T.S.

Order Plans @ WWW.DILine.com