




2 Dumpster Enclosure Plan
1/4" = 1'-0"

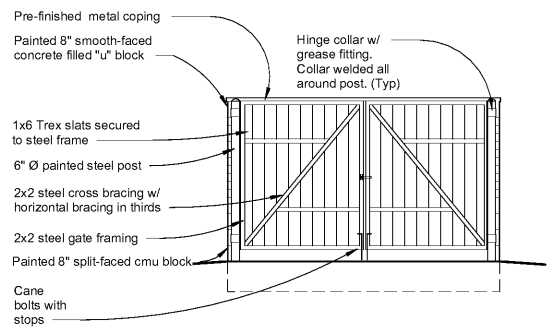


5 Dumpster Enclosure Elevation - Front
1/4" = 1'-0"

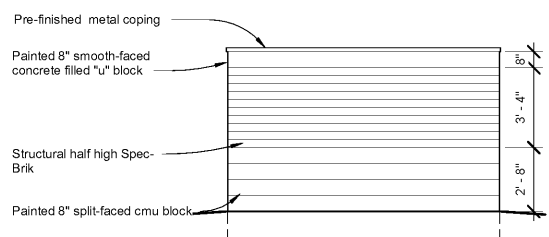


6 Dumpster Enclosure Elevation - Rear
1/4" = 1'-0"

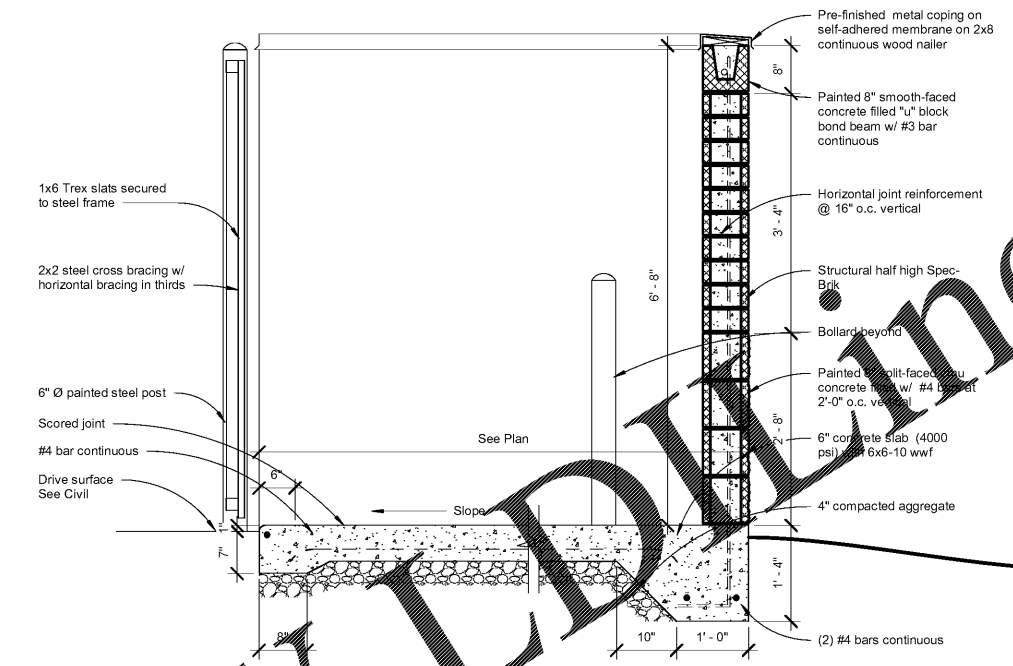


3 Dumpster Enclosure Section ALT Design
3/4" = 1'-0"

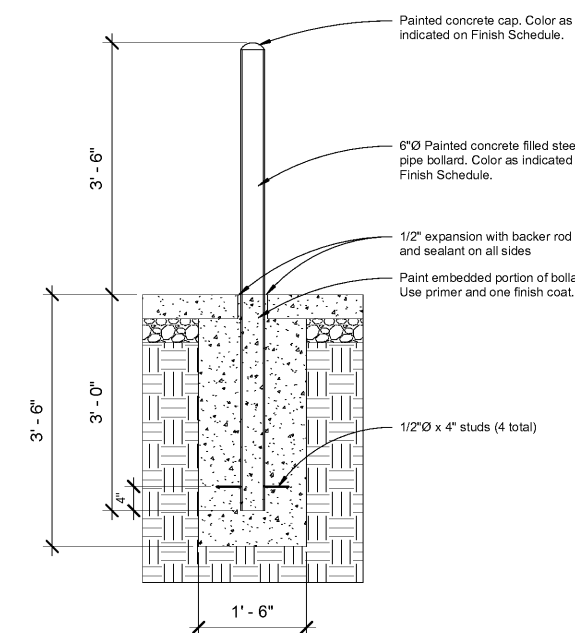


4 Bollard Detail
3/4" = 1'-0"

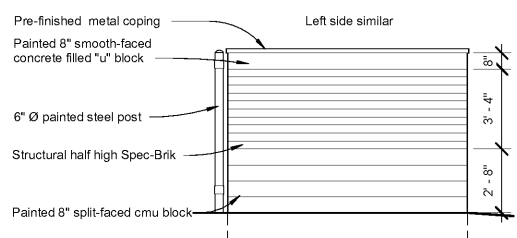


7 Dumpster Enclosure Elevation - Right Side
1/4" = 1'-0"

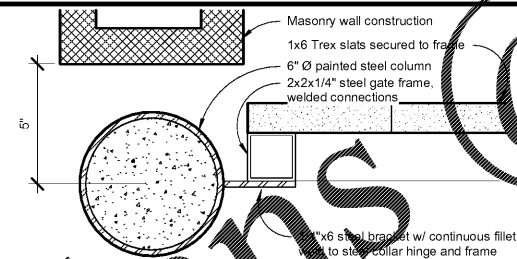


9 Dumpster Enclosure Detail
3" = 1'-0"

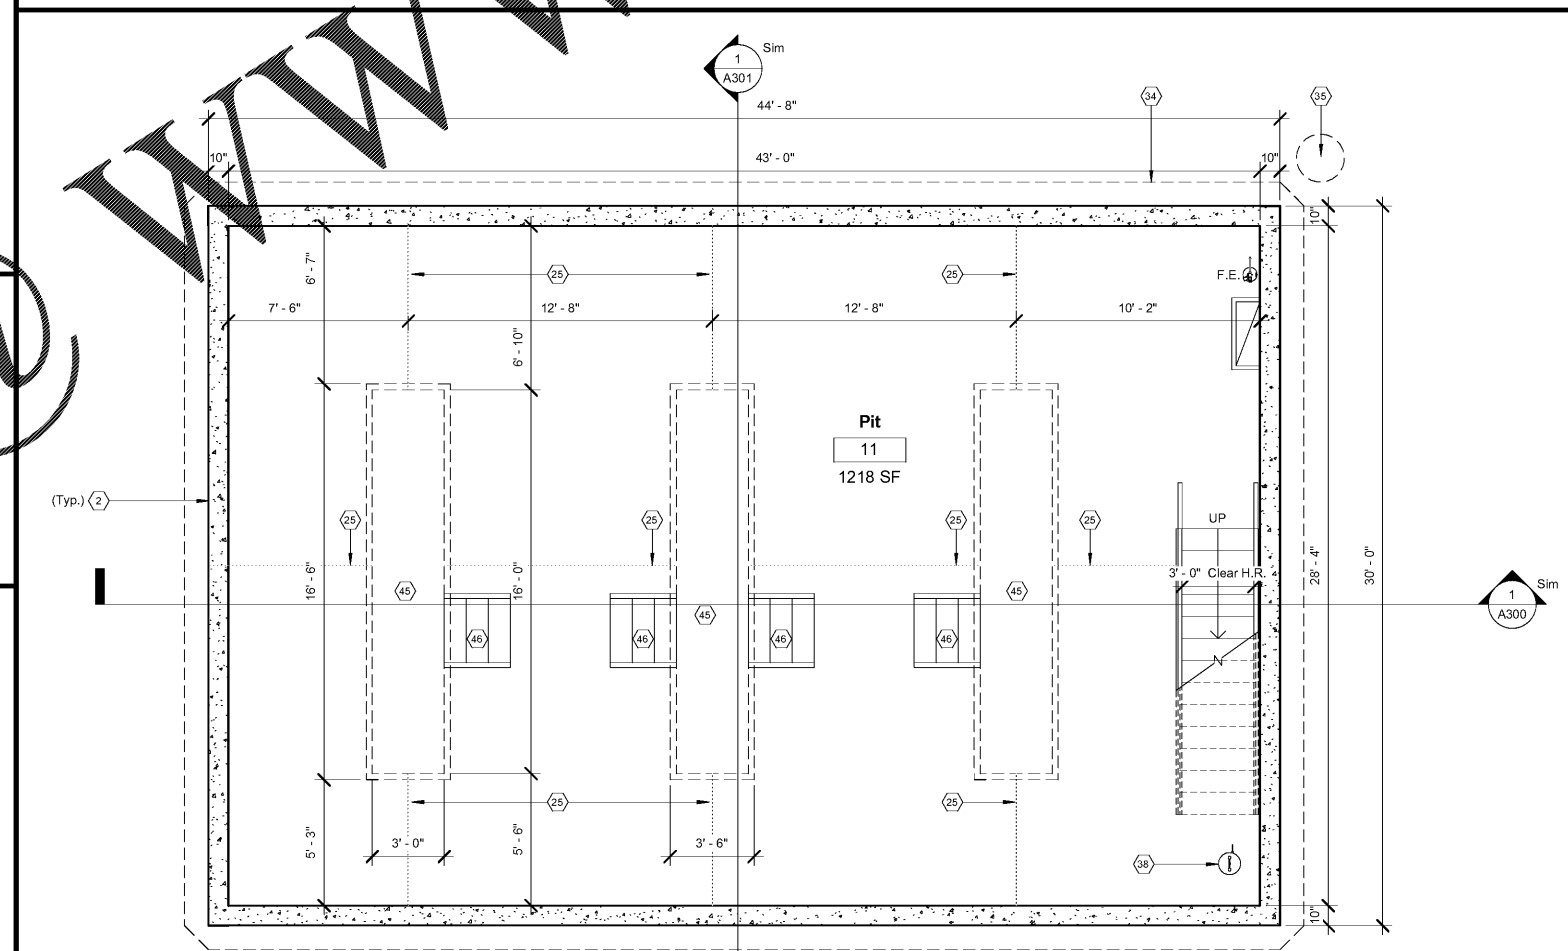

1 01 - Pit Floor Plan
1/4" = 1'-0"

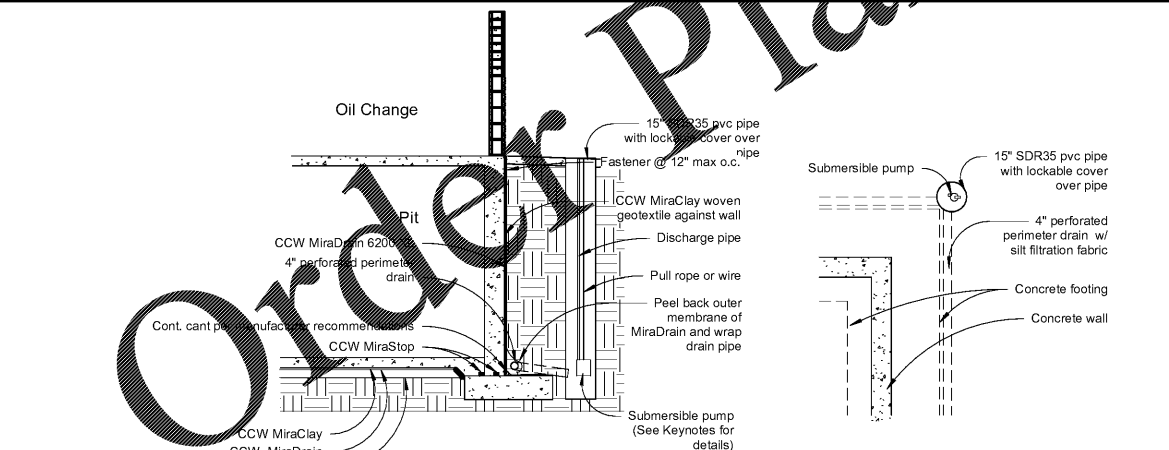

8 Sump Pump Detail
1/4" = 1'-0"

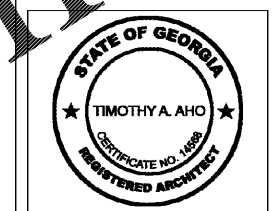

Express Oil Change & Tire Engineers
Single Building - Right Hand Oil Change
Augusta, Georgia

FINAL

No.	Description	Date

© 2017 Aho Architects, LLC. All Rights Reserved.

Pit Floor Plan and Site Details

Project number 16031
Date 04/04/2017
Drawn by ARC
Checked by TAA

A101
Scale As indicated