

Express Oil Change & Tire Engineers
Single Building - Right Hand Oil Change
Augusta, Georgia

FINAL

No.	Description	Date

© 2017 Aho Architects, LLC. All Rights Reserved.


Reflected Ceiling Plans / Legend

Project number 16031
Date 04/04/2017
Drawn by ARC
Checked by TAA


A103

Scale 1/4" = 1'-0"

4/4/2017 2:12:11 PM

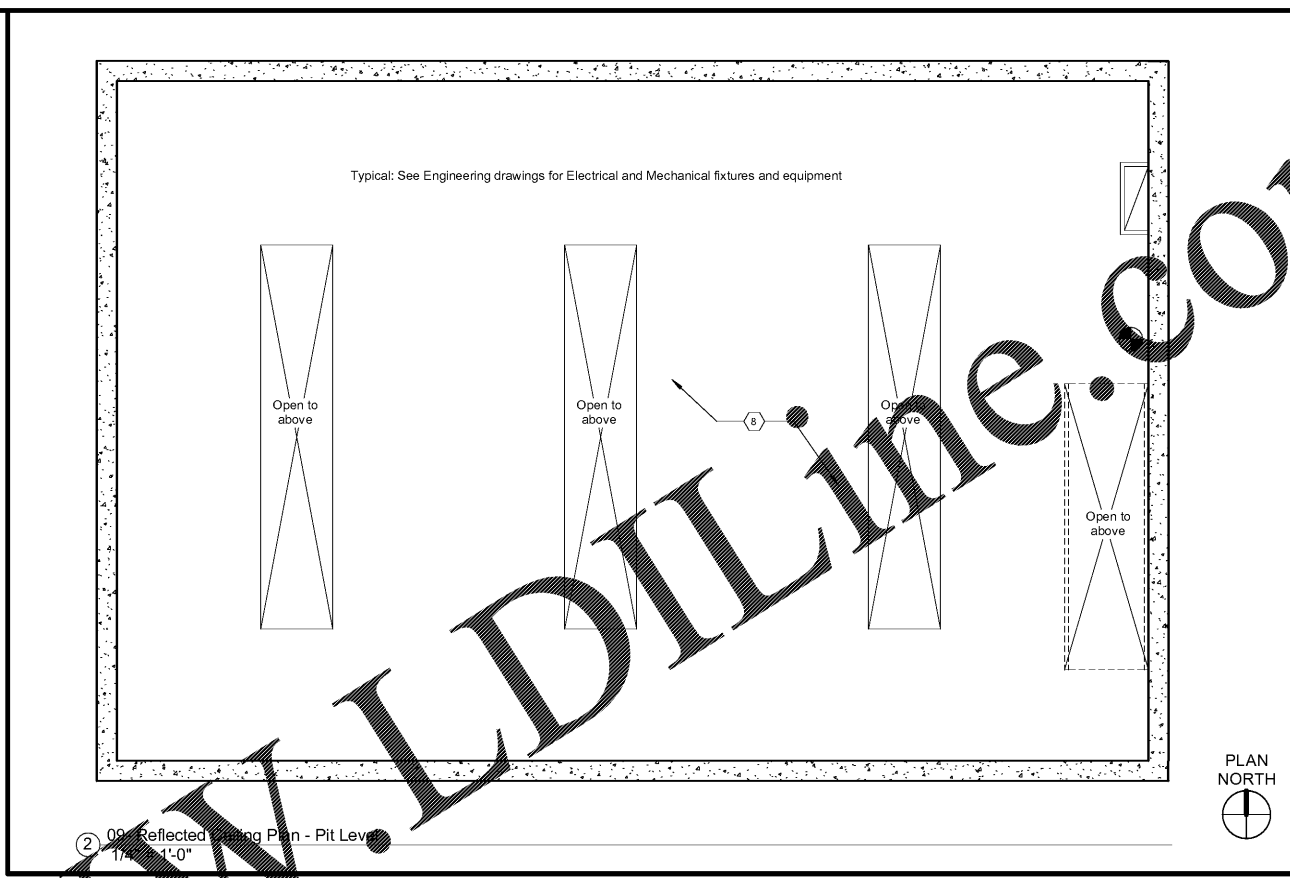

2 09 - Reflected Ceiling Plan - Pit Level
1/4" = 1'-0"

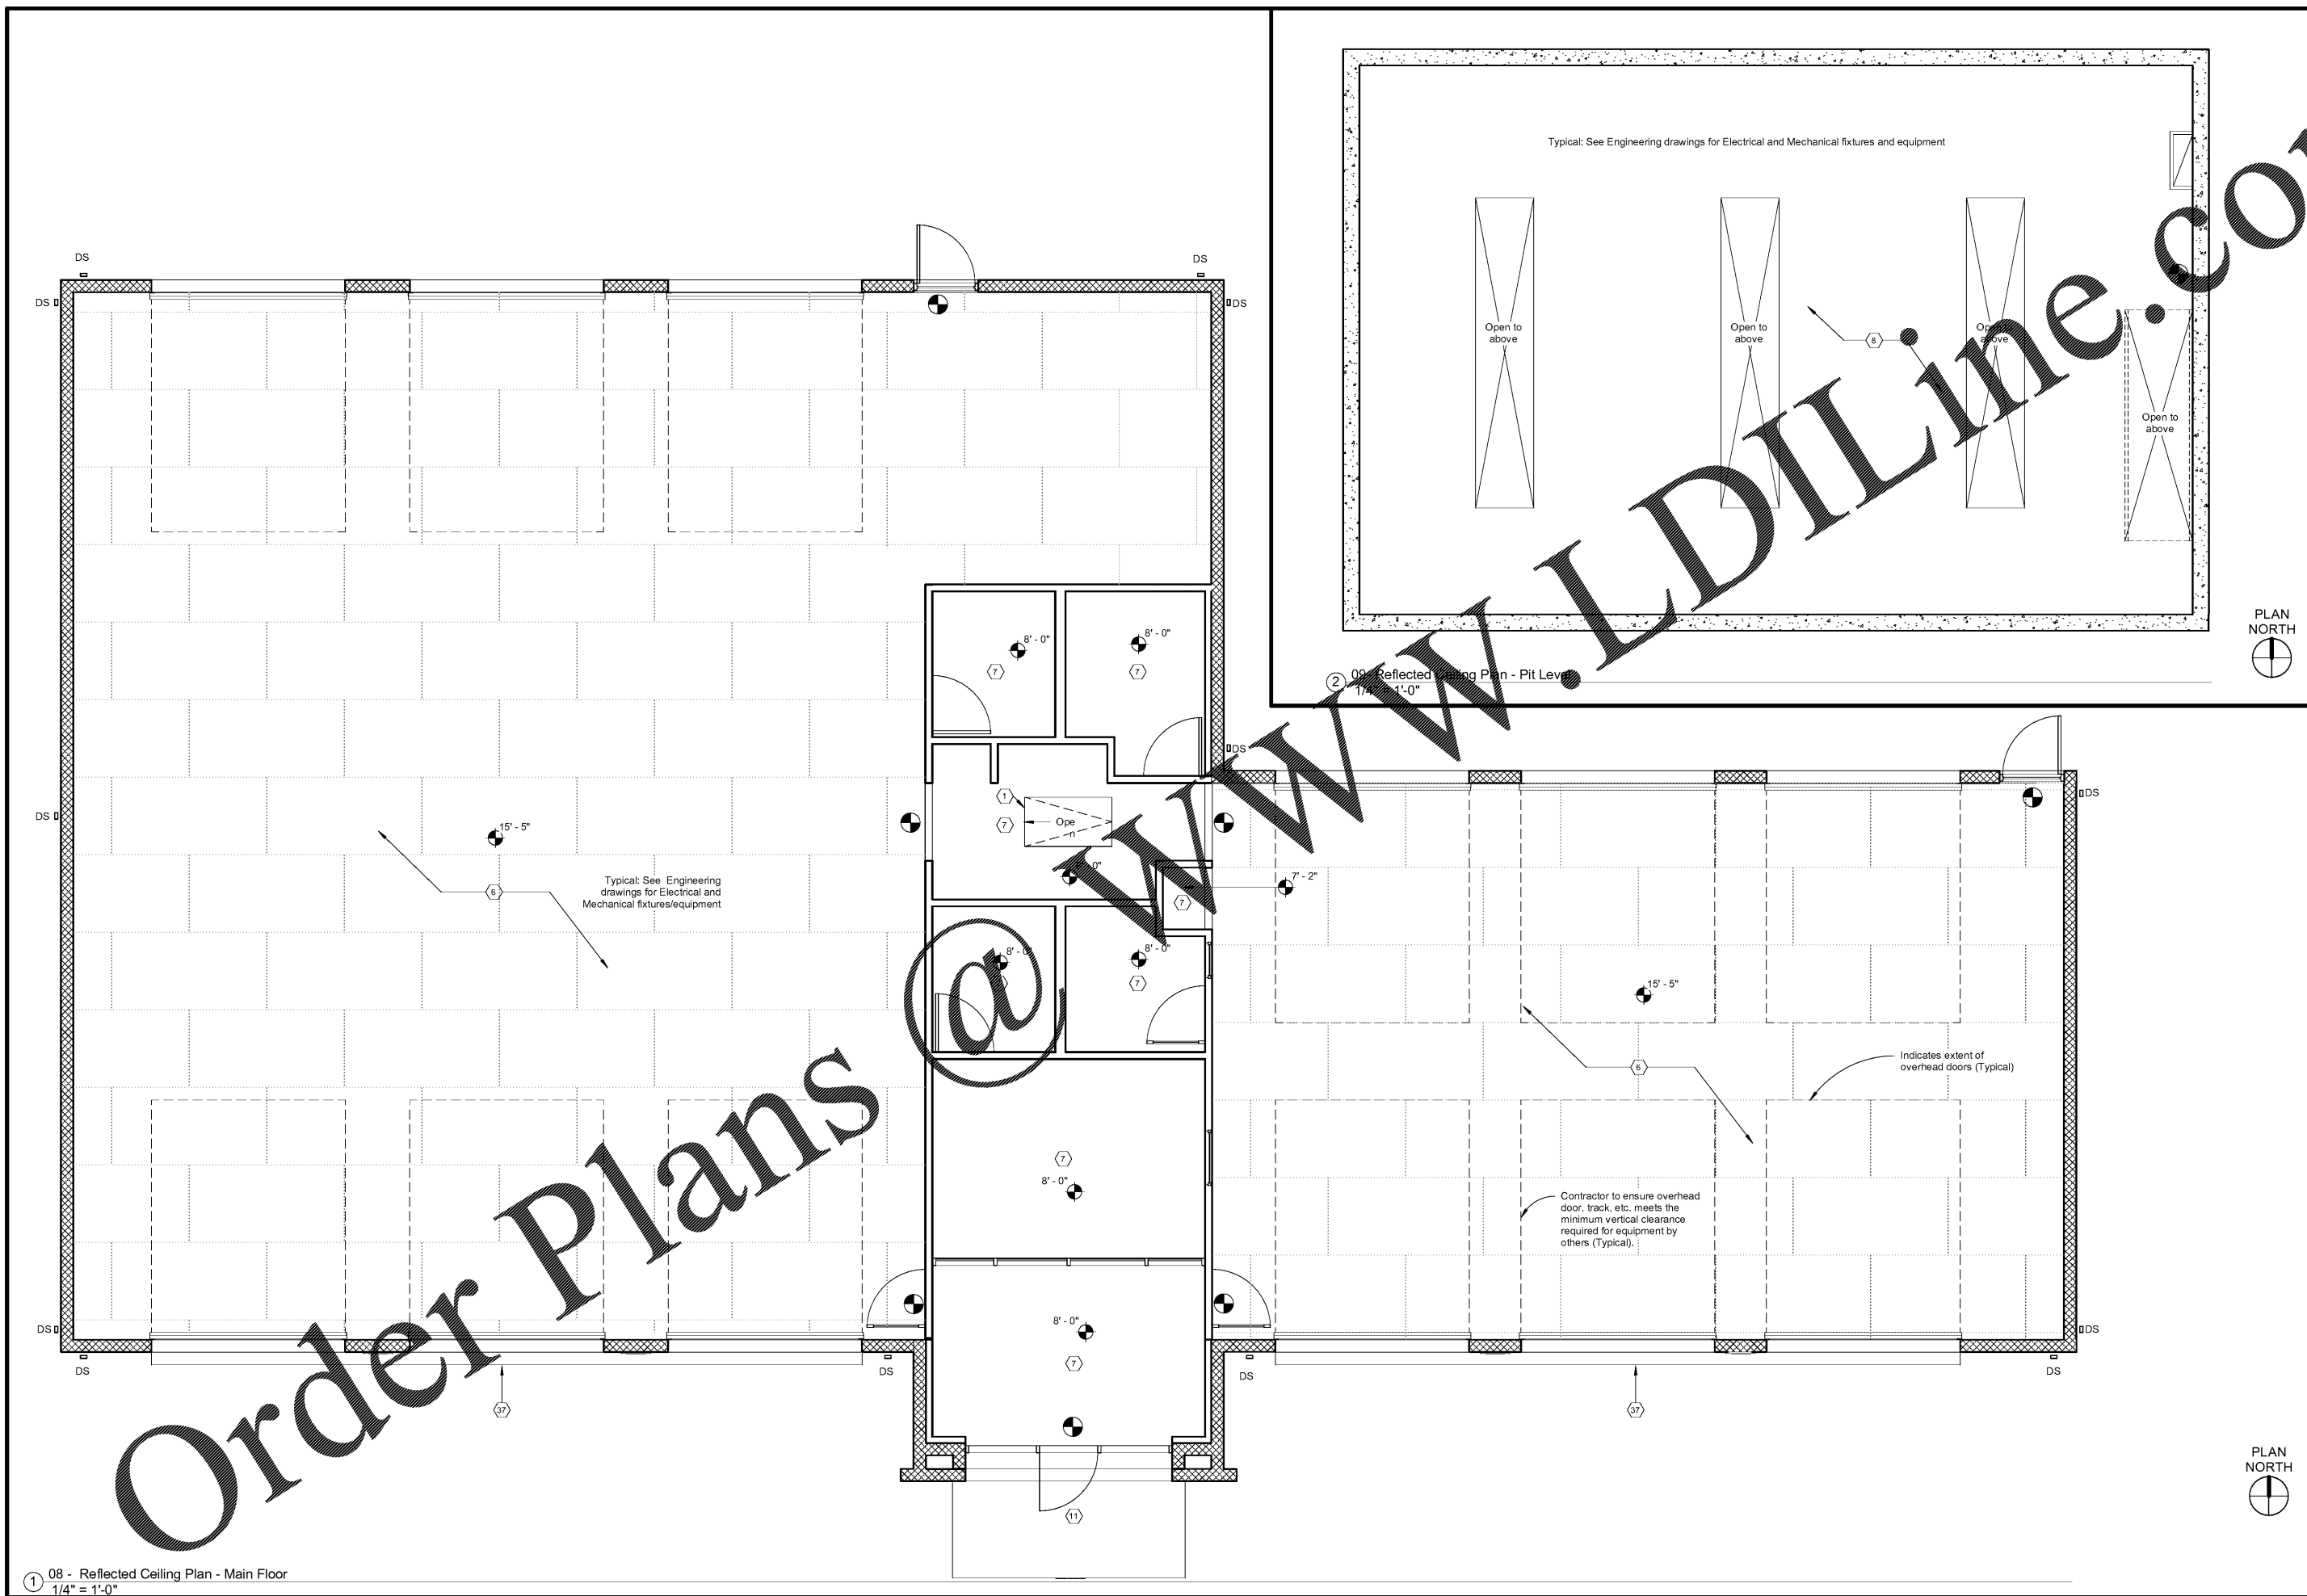

1 08 - Reflected Ceiling Plan - Main Floor
1/4" = 1'-0"

Order Plans

WWW.LDILINE.COM