
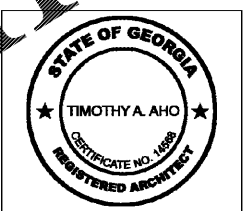


NOTE:
For clarity, typical or repetitive detail components / notes may not be shown on all wall sections or detail drawings. Refer to large-scale details, drawings of similar conditions, or typical wall sections and specifications for these items.

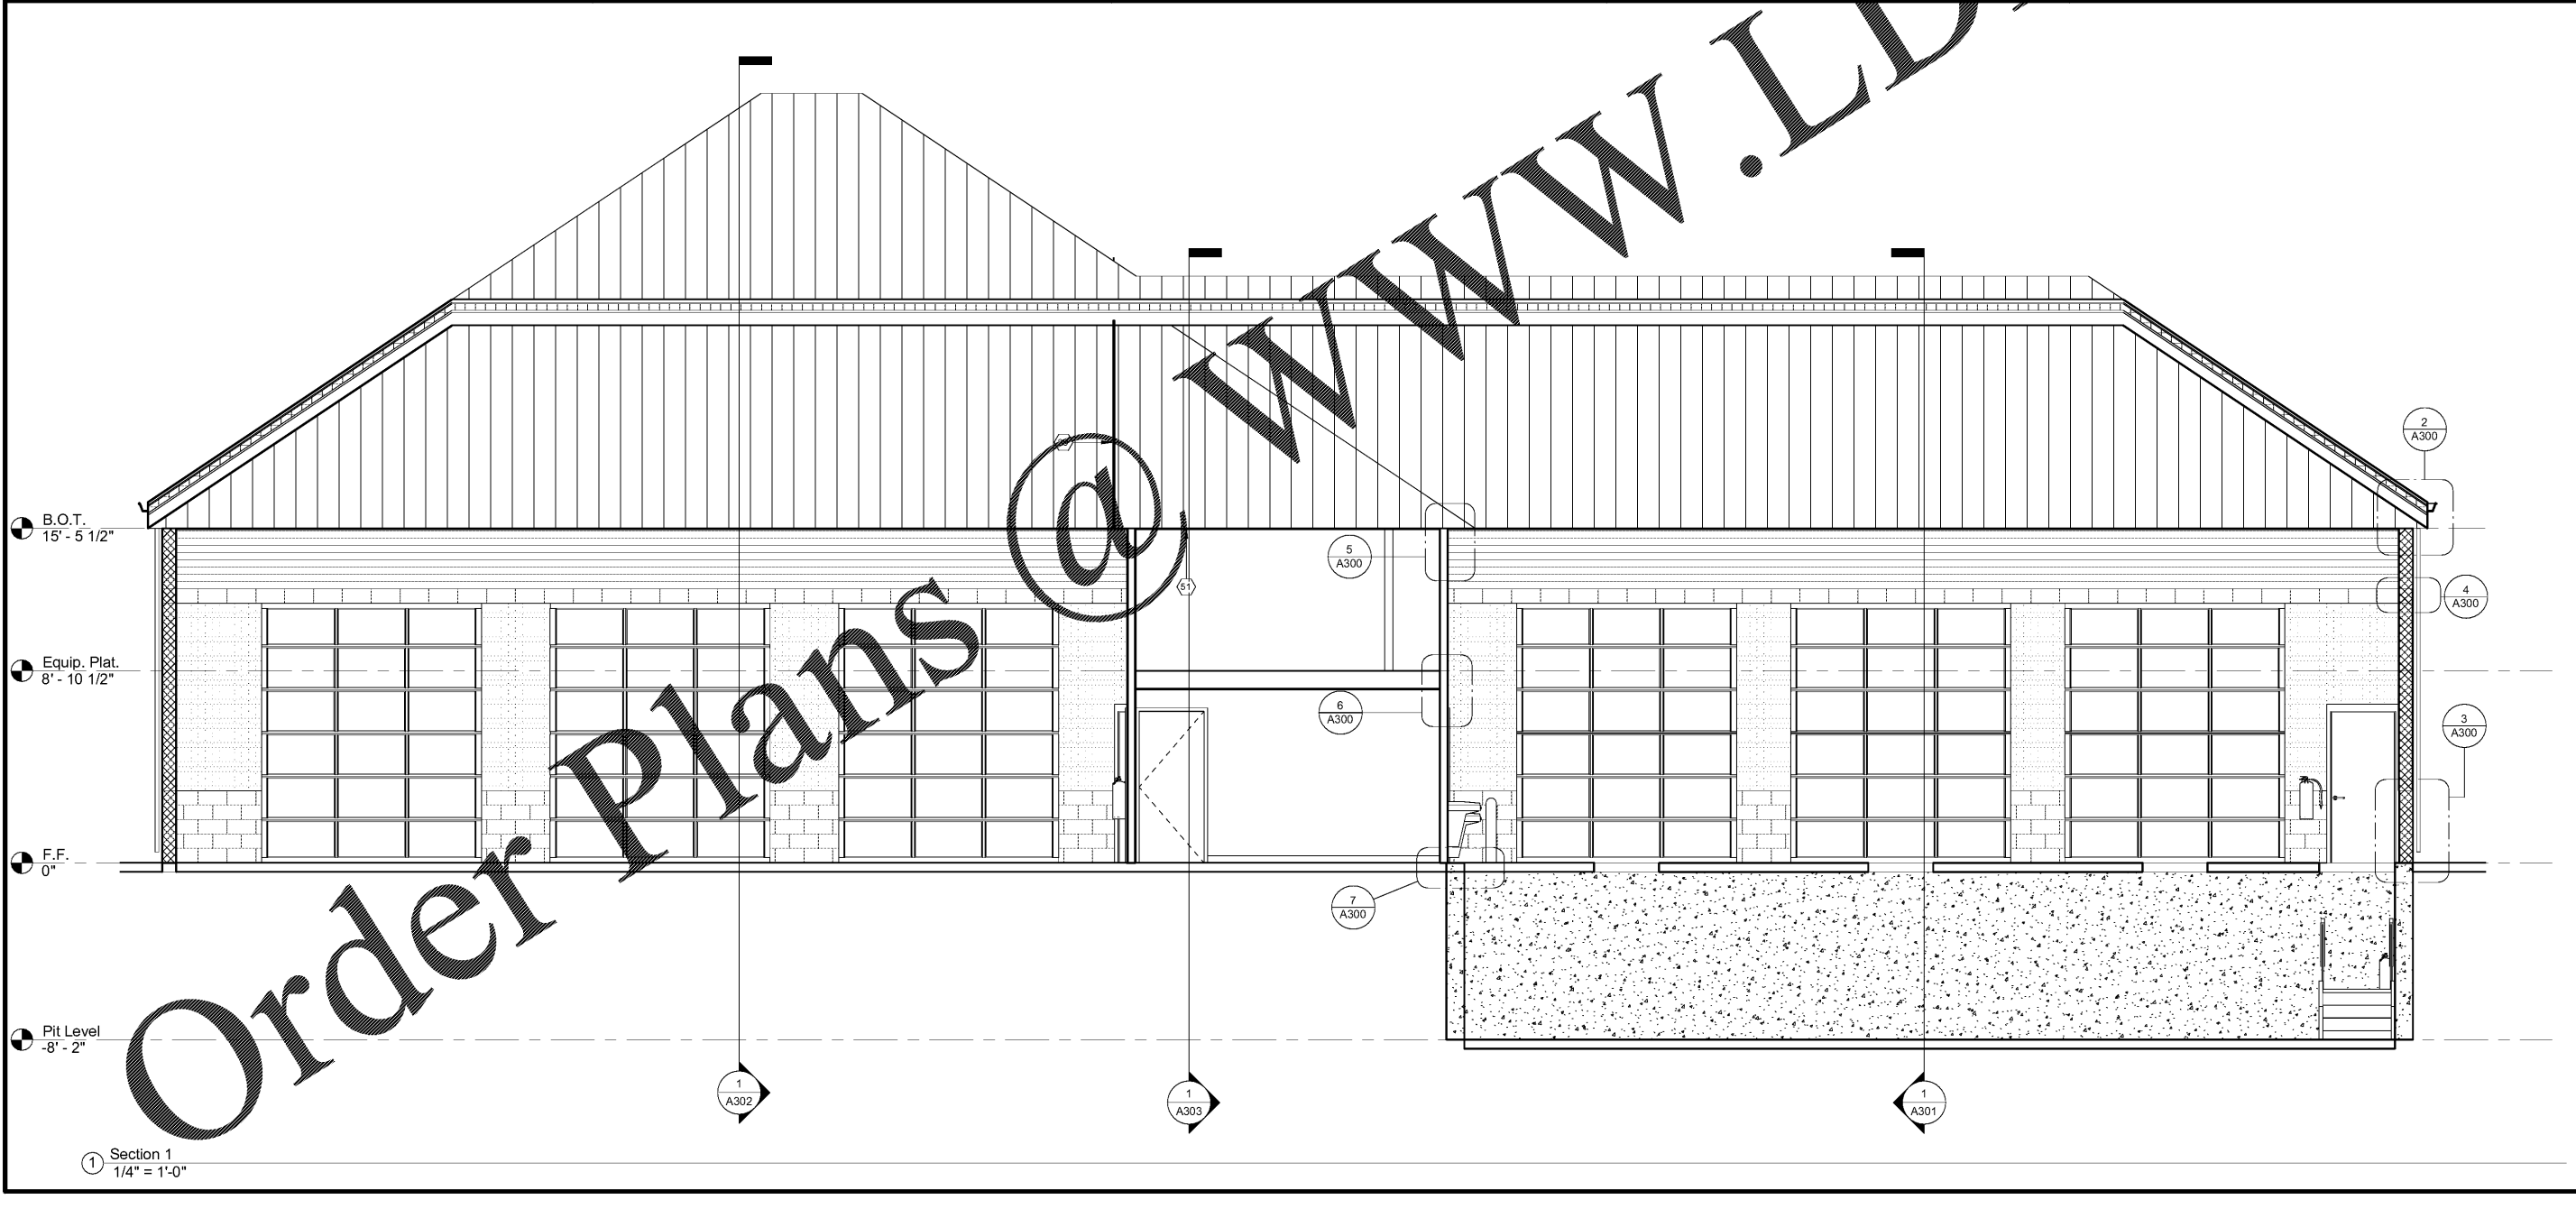

Express Oil Change & Tire Engineers
Single Building - Right Hand Oil Change
Augusta, Georgia

FINAL

No.	Description	Date

© 2017 Aho Architects, LLC. All Rights Reserved.

Building Sections

Project number	16031
Date	04/04/2017
Drawn by	EM
Checked by	TAA
A300	
Scale	As indicated