

1 EXTERIOR ELEVATIONS

SCALE: 1/4" = 1'-0"

B EIFS SECTION


SCALE: 3/4" = 1'-0"



2 EXTERIOR BANNER LOCATION WITH NO TAG LINE SIGN

SCALE: 1/4" = 1'-0"

A BANNER HANG'S DTL.-BRICK/ BLOCK

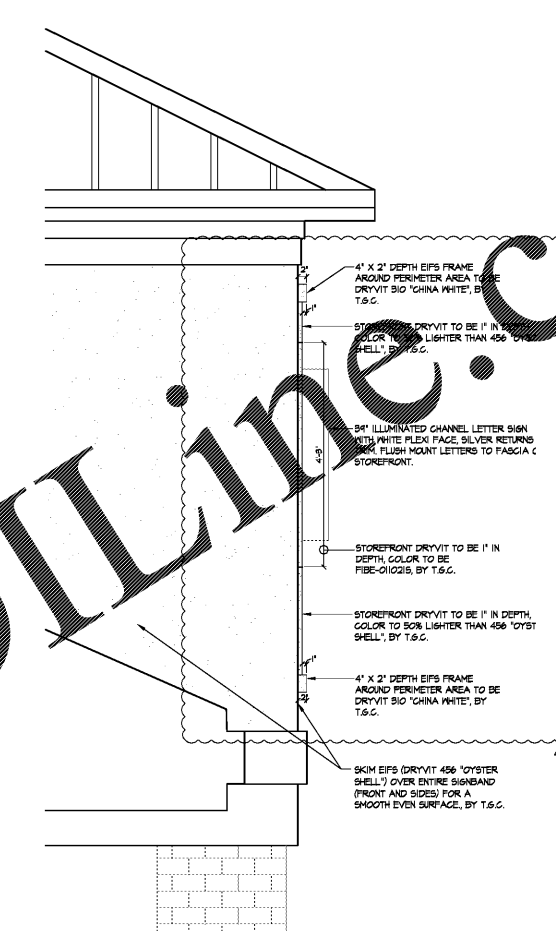

HILDEBRICK J. GOGLIA
 ARCHITECTURE
 1860 CHERRYWOOD, SUITE 301
 FLYING SALES, GA 30140
 (770) 465-2000
 www.hjg.com

CONSULTANTS

ARCHITECTURAL SEAL

DATE: ISSUE

DATE	REVISION	NAME
24/12/17	RE-REVIEW	TMG
24/07/17	PERMIT / OWNER	

PROJECT NAME / LOCATION
five BELOW
 FAYETTEVILLE PAVILION
 110 PAVILION PARKWAY, SPACE 110A
 FAYETTEVILLE, GA 30214

PROJECT INFORMATION
 DATE: APRIL 07, 2017
 PROJECT NO.: 170238
 DELIVERY TYPE: V-BOX
 DRAWN: TMG
 CHECKED: GSW

SHEET TITLE / NUMBER
 EXTERIOR ELEVATIONS
 ENLARGED STOREFRONT PLAN
A4.0

Order Plans @

WWW.LDILLINE.COM