

1 RIGHT ELEVATION  
A201 SCALE: 1/8" = 1'-0"


SYMBOL	DESCRIPTION	REMARKS
1	ARCHITECTURAL CONCRETE MASONRY UNITS	AS MANUF. BY "INTERIOR" MASONRY PRODUCTS, LLC / (OR APPROVED EQUAL) COLOR: SHERWIN WILLIAMS "LIGHT BEIGE SW 6092"
2	PRECAST CONCRETE SILL	PRECAST STONE SILL, SEE WALL SECTIONS FOR DETAILS. COLOR: SHERWIN WILLIAMS "SUSPENSE" FERRY BROWN
3	E.F.F. EXTERIOR FINISH SYSTEM	AS MANUF. BY "FAREX" EXTERIOR INSULATION FINISH SYSTEM, E.F.F. (OR APPROVED EQUAL) COLOR: SEE ELEVATION DETAILS FOR COLOR SCHEME
4	E.F.F. EXTERIOR FINISH SYSTEM	AS MANUF. BY "FAREX" EXTERIOR INSULATION FINISH SYSTEM, E.F.F. (OR APPROVED EQUAL) COLOR: SEE ELEVATION DETAILS FOR COLOR SCHEME
5	E.F.F. EXTERIOR FINISH SYSTEM	AS MANUF. BY "FAREX" EXTERIOR INSULATION FINISH SYSTEM, E.F.F. (OR APPROVED EQUAL) COLOR: SEE ELEVATION DETAILS FOR COLOR SCHEME
6	COMMERCIAL INSULATED GLASS WINDOW SYSTEM	ALUMINUM COMMERCIAL WINDOW SYSTEM WITH LOW "E" DOUBLE PANE 1/2" TEMPERED GLASS WITH 1/2" GAP INSULATING GLASS. APPROVED MANUFACTURER: KAWNEER, KOLBE, TRACO
7	COMMERCIAL INSULATED STORE FRONT SYSTEM DOORS	ALUMINUM STORE FRONT SYSTEM WITH LOW "E" DOUBLE PANE 1/2" TEMPERED GLASS WITH 1/2" GAP INSULATING GLASS. APPROVED MANUFACTURER: KAWNEER, KOLBE, TRACO
8	STEEL AIMING SYSTEM	STEEL CABLE HANGING TO BE PAINTED "MATTE BLACK" AS MANUFACTURED BY "KAWNEER" (OR APPROVED EQUAL)
9	STEEL AIMING SYSTEM	STEEL CABLE HANGING TO BE PAINTED "MATTE BLACK" AS MANUFACTURED BY "KAWNEER" (OR APPROVED EQUAL)
10	E.F.F. FINISH SYSTEM ON MINARET	E.F.F. FINISH SYSTEM ON MINARET. SEE STRUCTURAL DRAWINGS FOR FRAMING OF THE MINARET
11	E.F.F. CORNICE	E.F.F. CORNICE ON FOAM PROFILE. SEE ENLARGED ELEVATION FOR DETAILS AND COLOR. AS MANUF. BY "FAREX" EXTERIOR INSULATION FINISH SYSTEM, E.F.F. (OR APPROVED EQUAL)
12	E.F.F. BAND	E.F.F. BAND ON FOAM PROFILE. SEE ENLARGED ELEVATION FOR DETAILS AND COLOR. AS MANUF. BY "FAREX" EXTERIOR INSULATION FINISH SYSTEM, E.F.F. (OR APPROVED EQUAL)
13	E.F.F. FINISH SYSTEM	AS MANUF. BY "FAREX" EXTERIOR INSULATION FINISH SYSTEM, E.F.F. (OR APPROVED EQUAL) COLOR: SEE ELEVATION DETAILS FOR PROFILE TO REPLICATE
14	E.F.F. FINISH SYSTEM BRACKET	E.F.F. FINISH SYSTEM BRACKET. SEE ENLARGED ELEVATION FOR DETAILS AND COLOR. PROFILE: LITE GARDENING AS REQUIRED TO FORM THE BRACKET. COLOR: SHERWIN WILLIAMS "SUSPENSE" HARVEST GOLD
15	E.F.F. FINISH SYSTEM ON FOAM PROFILE	E.F.F. FINISH SYSTEM ON FOAM PROFILE. SEE ENLARGED ELEVATION FOR DETAILS AND COLOR. AS MANUF. BY "FAREX" EXTERIOR INSULATION FINISH SYSTEM, E.F.F. (OR APPROVED EQUAL)
16	E.F.F. OR STUCCO COLORED POSTS (MINARET)	OFFERED IN WHITE OR STUCCO COLOR. COLOR: SHERWIN WILLIAMS "SUSPENSE" HARVEST GOLD
17	PREFABRICATION WITH STUCCO	MINARET DOME AS APPROVED BY OWNER. STUCCO ON DOME COLOR: SHERWIN WILLIAMS "SUSPENSE" BEIGE. DESIGN AND COLOR OF THE MANUFACTURER. STRUCTURAL SUPPORTS TO BE PROVIDED IN THESE DESIGNS ARE BASED ON THE HEIGHT OF THE DOME PROVIDED BY THE CONTRACTOR TO THE DESIGN CONSULTANT. COLOR: SHERWIN WILLIAMS "SUSPENSE" HARVEST GOLD
18	STUCCO TRIMS	STUCCO TRIMS. SEE ENLARGED ELEVATIONS FOR PROFILES AND COLOR
19	RELIGIOUS SPINE	RELIGIOUS SPINE AS APPROVED BY OWNER. NON-STRUCTURAL

20	INSULATED METAL DOOR	HOLLOW METAL INSULATED DOOR ON THE EXTERIOR
21	METAL COPING	GALV. METAL COPING. SEE COLOR IN ELEVATIONS. (TYP.) FRONT ATTACH TO CONTINUOUS HOLD DOWN CLIP. REAR W/ NAILS GROMMET W/ NEOPRENE WASHERS 614" ON CENTER. COLOR: SHERWIN WILLIAMS "SUSPENSE" FERRY BROWN
22	METAL RAILING	METAL RAILING ON CONCRETE RETAINING WALL PER SITE CONDITIONS. PROVIDE RAILING AND GUARD RAIL PER CODE. GUARD RAIL HEIGHT: 42"
23	REVEAL IN EIFS	HORIZONTAL AND VERTICAL REVEALS IN EIFS. SEE MANUFACTURER'S DETAILS AND SPECIFICATIONS
24	EXPANSION JOINT IN EIFS	HORIZONTAL AND VERTICAL EXPANSION JOINT IN EIFS. SEE MANUFACTURER'S DETAILS AND SPECIFICATIONS. LOCAL HORIZONTAL JOINTS AS SHOWN ON ELEVATION. PROVIDE VERTICAL JOINT AS PER MANUFACTURER'S RECOMMENDATIONS
25	RAIN WATER PIPE	RAIN WATER PIPE. SECURE TO RECTANGULAR GAGE ALUMINUM PIPES. SECURE AS REQUIRED. PAINT TO MATCH ADJACENT SURFACE
26	EMERGENCY SCRAPPER	EMERGENCY SCRAPPER. MINIMUM 24" HIGH AND 2" WIDER THAN THE MAIN DOOR

NOTES:  
 1. APPROVED EQUALS SHALL BE "AS MANUF. BY" EQUALS.  
 2. PREFABRICATION DOME AS APPROVED BY OWNER. STUCCO FINISH ON DOME BEIGE. DESIGN AND COLOR OF THE MANUFACTURER. STRUCTURAL SUPPORTS TO BE PROVIDED IN THESE DESIGNS ARE BASED ON THE HEIGHT OF THE DOME PROVIDED BY THE CONTRACTOR TO THE DESIGN CONSULTANT. COLOR: SHERWIN WILLIAMS "SUSPENSE" HARVEST GOLD.  
 3. OWNER TO APPROVE COLOR BEFORE FINAL INSTALLATION AND PAINTING

GENERAL NOTES - ELEVATION

- REFER TO ALL OTHER SHEETS FOR ADDITIONAL NOTES AND INFORMATION.
- THE CONTRACTOR SHALL NOTIFY THE DESIGN CONSULTANT, ARCHITECT AND ENGINEER FOR INSTRUCTIONS / CLARIFICATIONS PRIOR TO CONSTRUCTION.
- CONTRACTOR IS TO VERIFY ALL DIMENSIONS AND EXISTING CONDITIONS AT THE JOB SITE. DESIGN CONSULTANTS AND ARCHITECTS ARE TO BE NOTIFIED IN WRITING OF ANY DISCREPANCIES.
- ALL WORK SHALL COMPLY TO THE INTERNATIONAL BUILDING CODE AND ALL ADOPTED SUB-CODES. DESIGN CONSULTANT AND ARCHITECTS ARE NOT RETAINED FOR ANY ON SITE SUPERVISION OR CONTRACT ADMINISTRATION. ALL WORK IS TO BE PERFORMED TO THE HIGHEST STANDARDS OF THE TRADES.
- CONTRACTOR IS TO COMPLY TO ALL STATE AND LOCAL ORDINANCES. IT SHALL BE THE RESPONSIBILITY OF THE GENERAL CONTRACTOR TO COORDINATE ALL WORK WITH THE STRUCTURAL, MECHANICAL, ELECTRICAL AND OTHER CONSULTANTS. THE GENERAL CONTRACTOR TO SUBMIT A NEW LAYOUT IF IT BECOMES NECESSARY FOR APPROVAL.
- SUPPORT ALL WORK AS NEW WORK PROGRESSIBLY.
- THE CONTRACTOR SHALL FAMILIARIZE HIMSELF WITH ALL EXISTING CONDITIONS AT THE JOB SITE PRIOR TO THE START OF ANY WORK.
- CONTRACTOR IS TO PROVIDE ACCESS PANELS AS REQUIRED NEEDED OR DIRECTED BY ARCHITECT, ENGINEER, CONSTRUCTION OFFICIAL OR OWNER.
- CONTRACTOR AND/OR OWNER SHALL PROVIDE FOR THE SAFETY OF ALL JOB RELATED PERSONNEL, AS WELL AS THE GENERAL PUBLIC.
- CONTRACTOR SHALL PROVIDE A FULL SCALE MOCKUP WALL WITH MATERIAL AND COLORS AS SPECIFIED IN THE DRAWINGS FOR THE APPROVAL OF OWNER, DESIGN CONSULTANT AND THE ARCHITECT, BEFORE FINALIZING THE INSTALLATION OF SAID MATERIAL TO BUILDING.

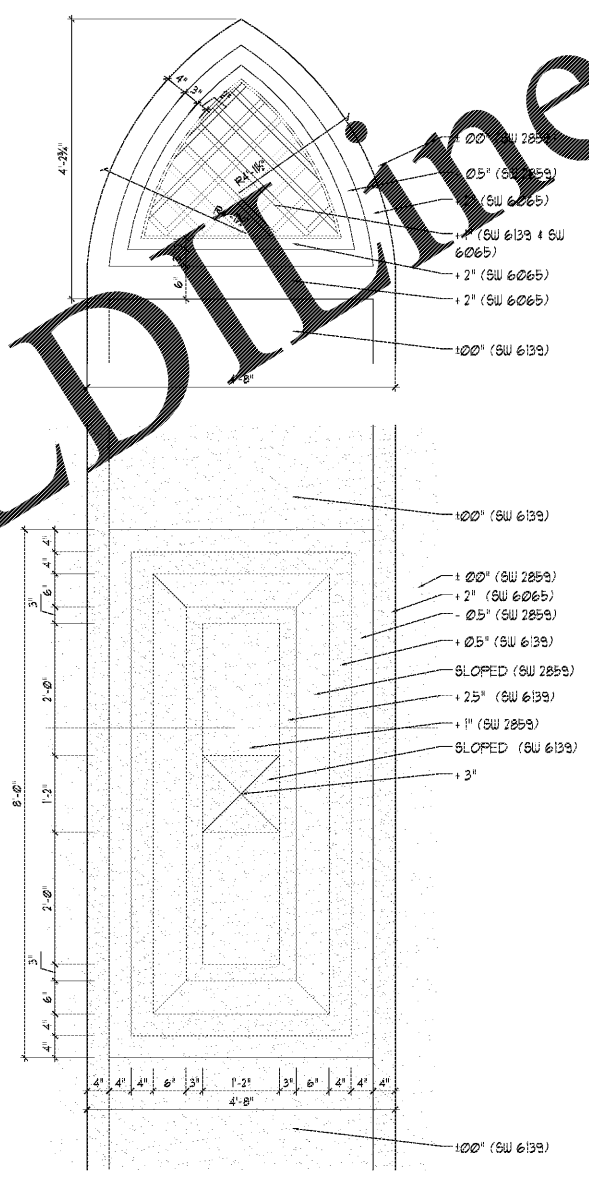

2 ELEVATION DETAILS  
A201 SCALE: 3/4" = 1'-0"

**DESIGN BUILD**  
 BLACKWATER CONSTRUCTION GROUP, LLC  
 2200 SATELLITE BLVD., DULUTH GA 30092  
 Phone: 404-740-7589

**DESIGN CONSULTANTS**  
 DESIGN SOLUTIONS LLC  
 1100 S. GARDNER ST., SUITE 100  
 ATLANTA, GA 30329  
 Phone: 404-740-7589

**ARCHITECT OF RECORD**  
 ROBERT J LARA, AIA  
 8450 SW 201 ST.  
 CUTLER BAY, FL 33189

STATE OF GEORGIA  
 ROBERT JERRY LARA  
 ARCHITECT  
 Nov 9 2014

**STRUCTURAL**  
**ENGQUEST**  
 3550 ENGINEERING DRIVE, SUITE 175  
 PEACHTREE CORNERS, GA 30092  
 TEL: (404) 966-4670  
 www.engquest.com

**MEP**  
**ENGQUEST**  
 3550 ENGINEERING DRIVE, SUITE 175  
 PEACHTREE CORNERS, GA 30092  
 TEL: (404) 966-4670  
 www.engquest.com

**NOTES:**

REVISION #	DATE	REMARKS

ISSUE DATE: 10-02-2014 ISSUED TO: COUNTY PERMITS ISSUED FOR:

**PROJECT ADDRESS:**  
 MASJID AL-MOMINEEN  
 837 NORTH INDIAN CREEK DRIVE  
 CLARKSTON, DEKALB COUNTY  
 GEORGIA, 30021

**LAYOUT:**  
 RIGHT ELEVATION

PAPER SIZE: 24X36 (ARCH D)

SCALE: AS NOTED

SHEET NUMBER:  
**A201**