



REAR ELEVATION

SCALE: 1/8" = 1'-0"
3

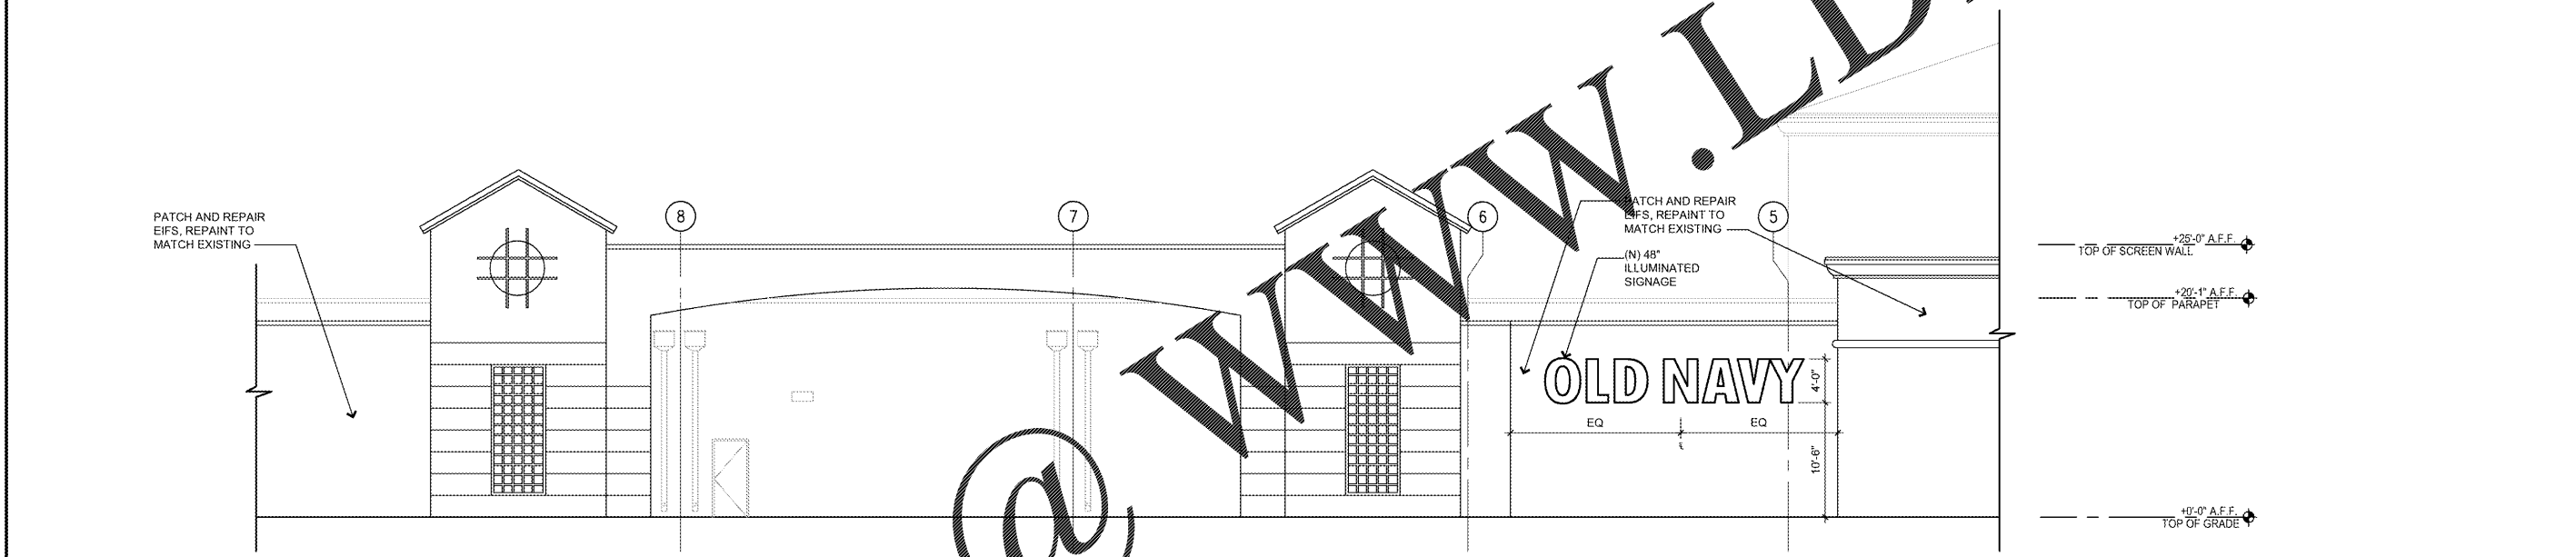

REAR SCREEN WALL ELEVATION

SCALE: 1/8" = 1'-0"
2

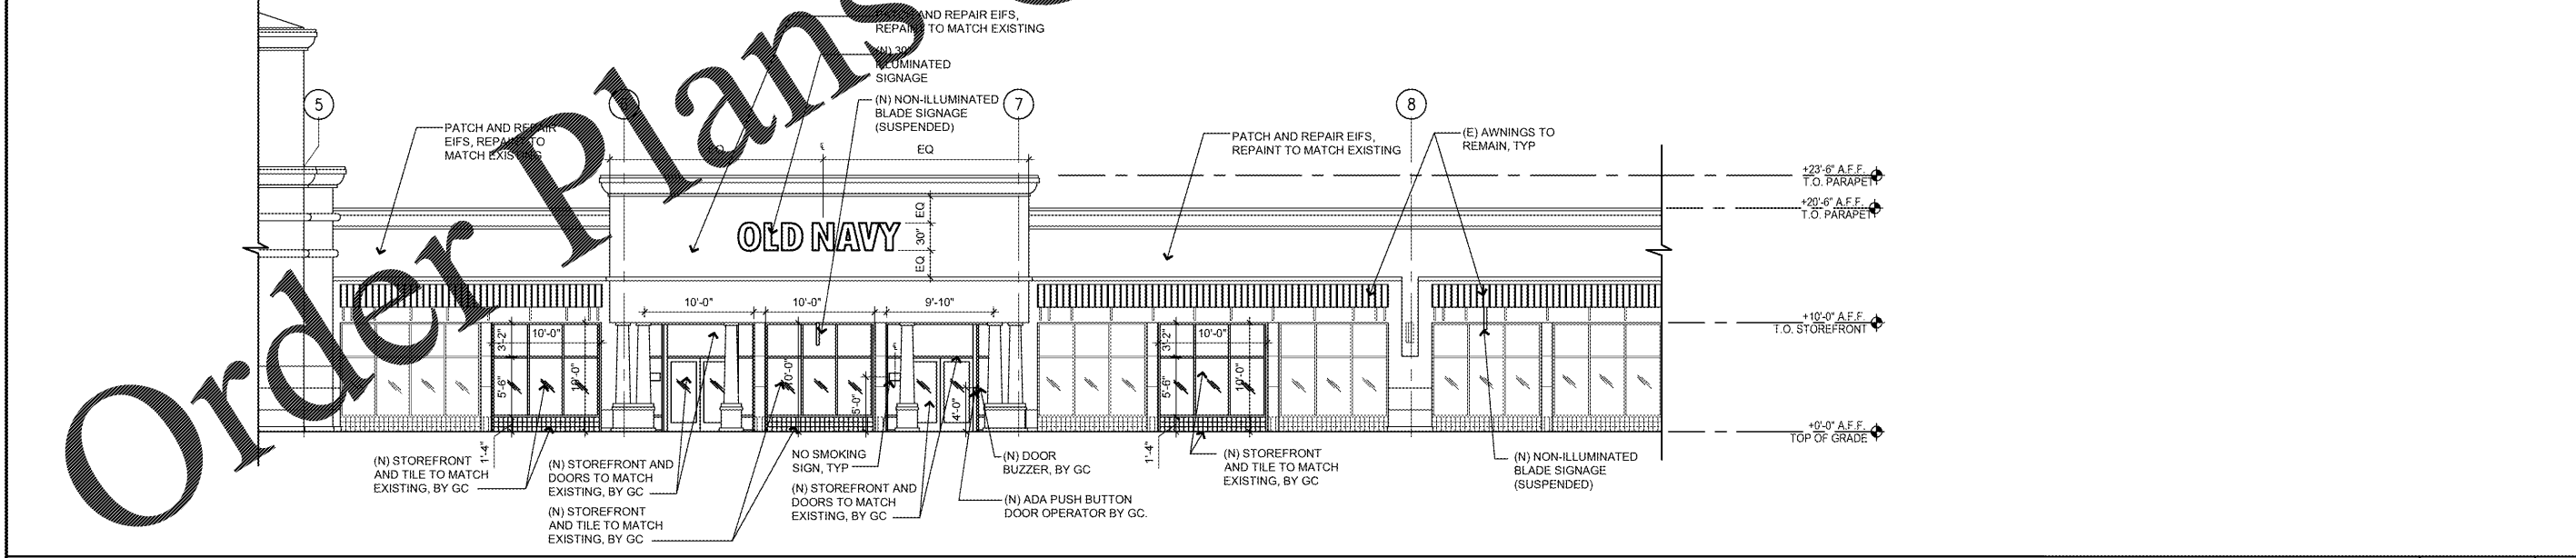

FRONT ELEVATION

SCALE: 1/8" = 1'-0"
1

NEW STORE



BARR ARCHITECTURE
CORPORATE ARCHITECTURE
HARRISON STREET
SAN FRANCISCO, CA 94105

REPS. I.D.: 0000054156
STORE NUMBER: 4458

STORE LOCATION:
VINELAND
8231 VINELAND AVENUE
SUITE 2151
ORLANDO, FLORIDA 32821

DESIGN TYPE: P3
GENERATION: 17012
PROTOTYPE DATE: 07/18/16
OPENING: 2017

CONSULTANT INFO.

PROFESSIONAL STAMP:

ARCHITECT INFO:



ARCHITECT OF RECORD: BRR ARCHITECTURE, INC.
6750 ANTOCH PLAZA, SUITE 200, MERRIEN, KANSAS 66504

ISSUE TYPE:

PERMIT/BID: 04/07/17

REVISIONS:

DRAWN BY: EE

A/E JOB NUMBER: 65013011

TITLE SHEET:
EXTERIOR ELEVATIONS

SHEET NUMBER:

A2-0