



BARCLAY DRIVE
(APPARENT 60' R/W)



Order Plans @

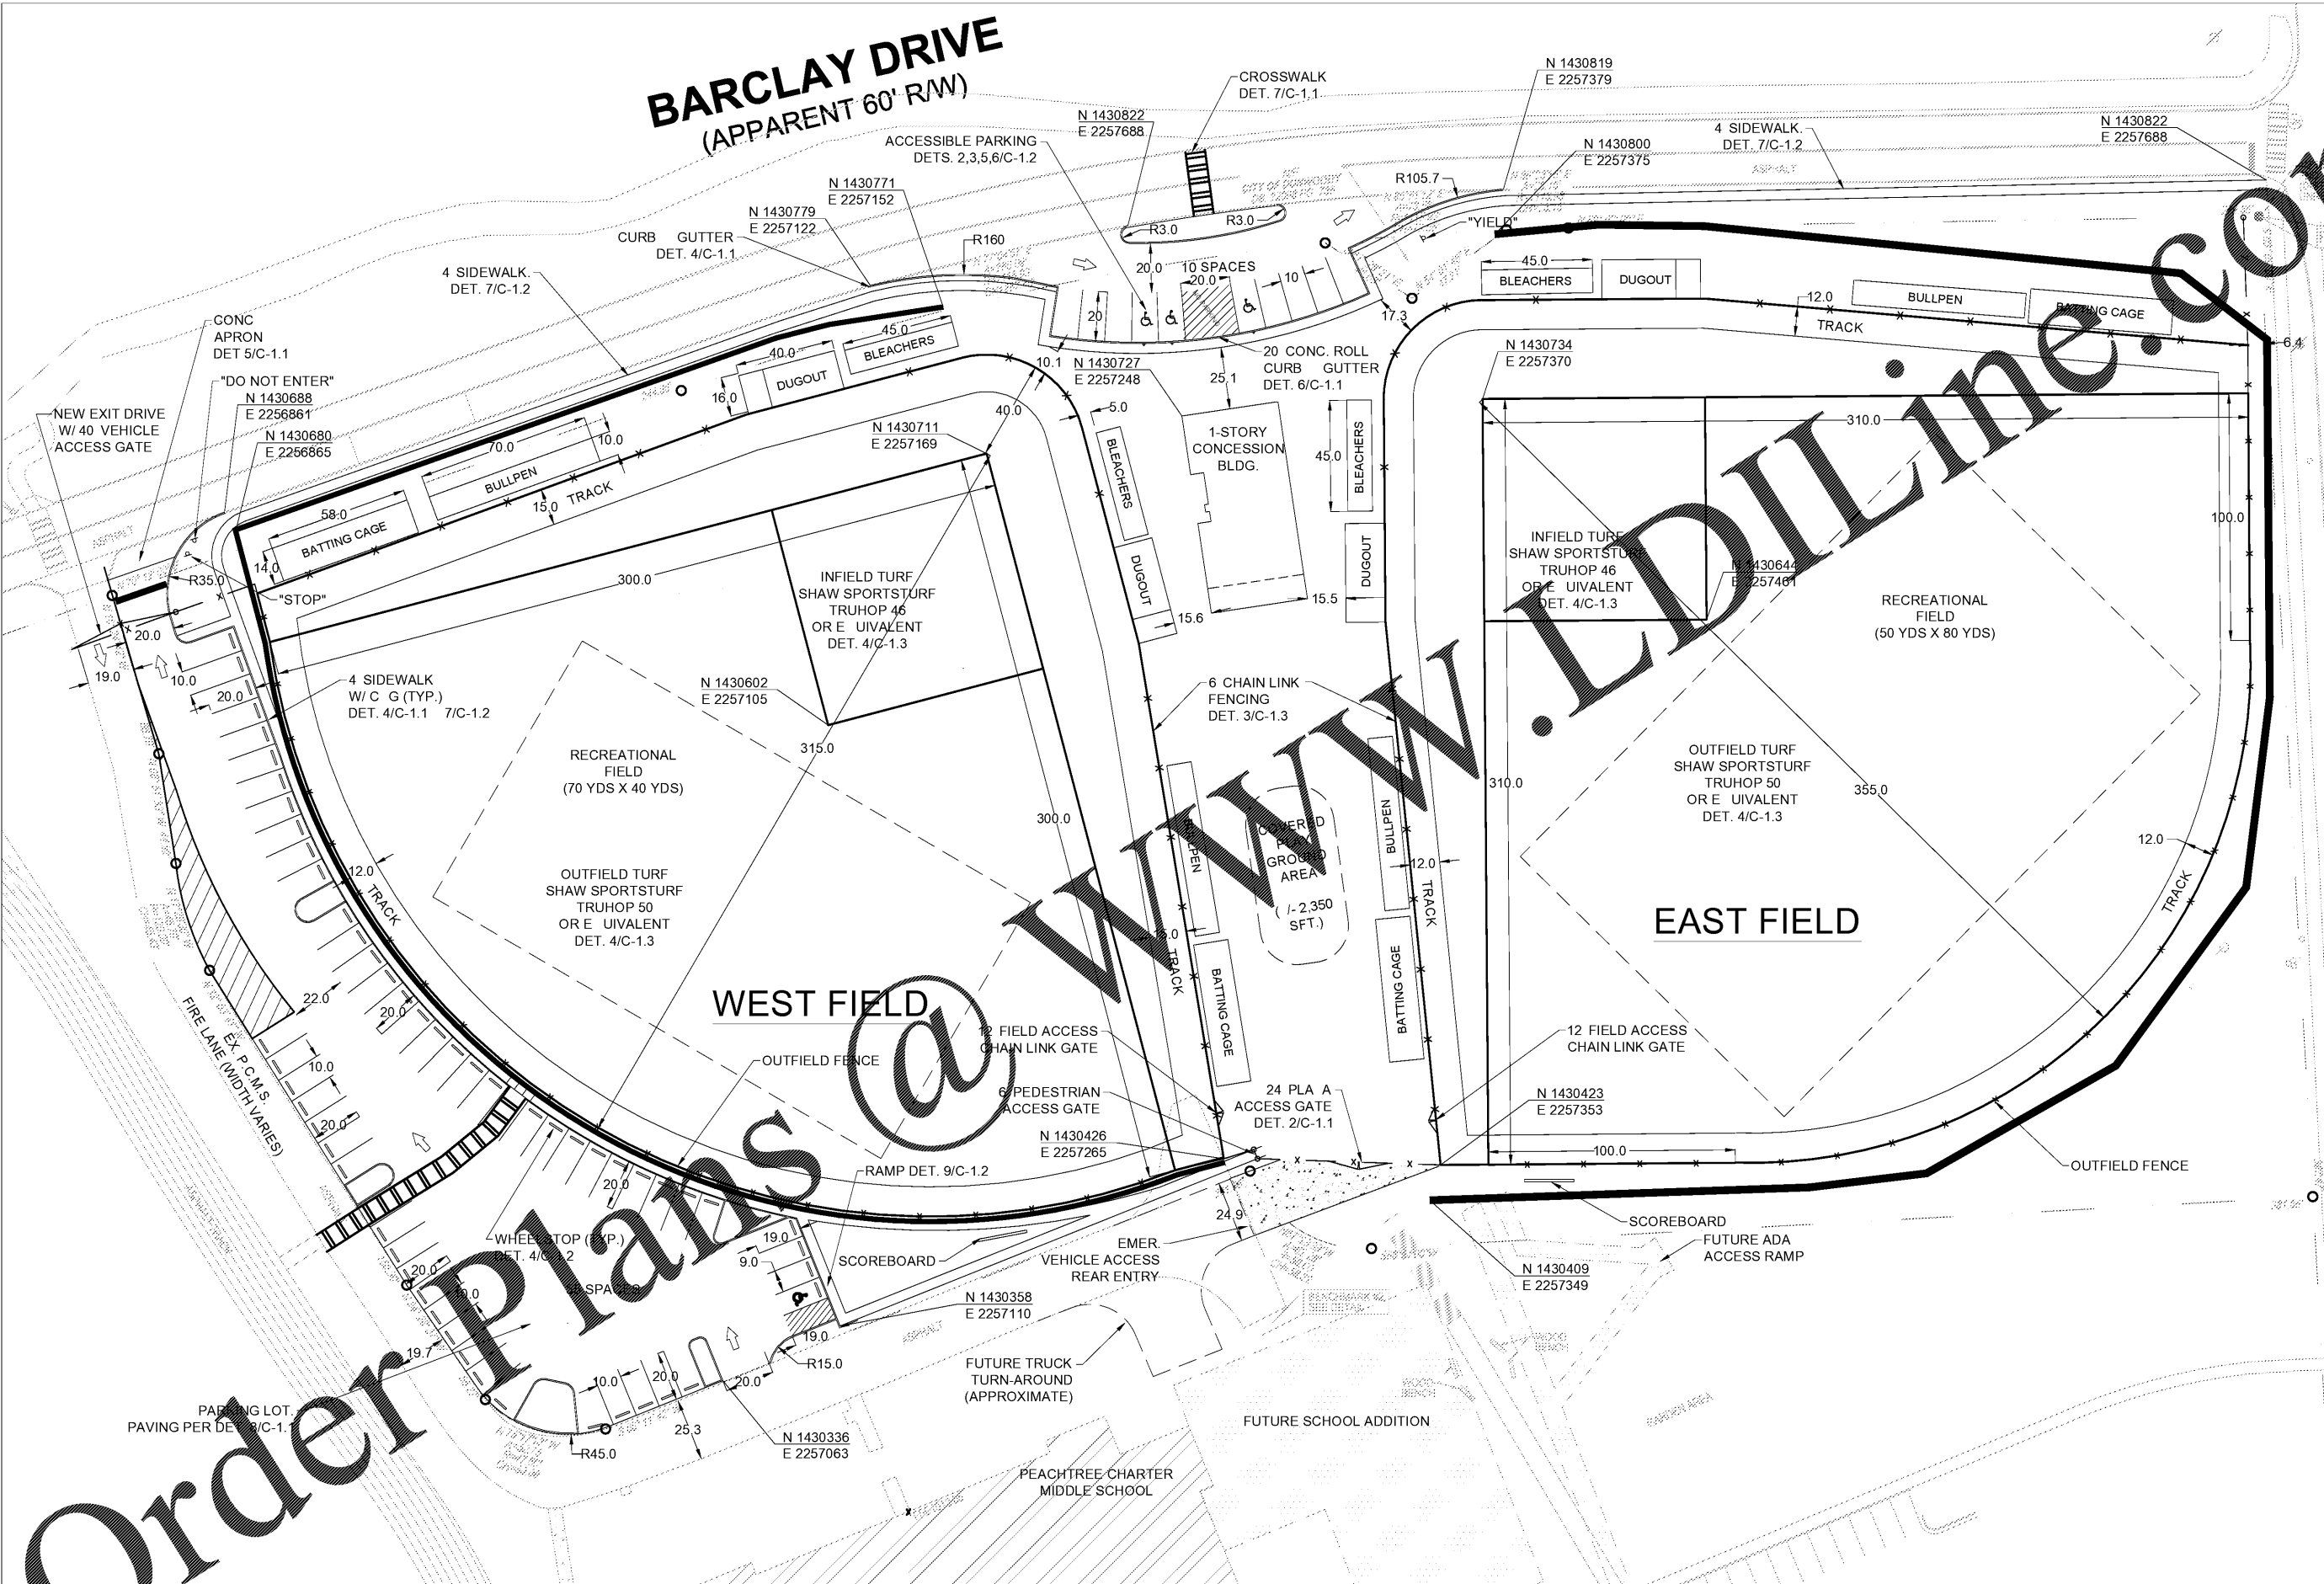

SITE PLAN

 

Skyline Sport and Company
 270 Peachtree Street, N.E., Suite 2020
 Atlanta, Georgia 30303
 P: 888.706.0861 F: 770.217.7530 www.skyline-ec.com

SYMBOL	DATE	BY	REVISION

City of Dunwoody
 Baseball Facilities
 at Brook Run Park

DESIGNED BY MDC	DRAWN BY BKJ	CHECKED DATE 04/12/2017	SCALE
PROJECT NO.		DRAWING TITLE SITE PLAN	
DRAWING NO. C-1.0		SHEET OF	