

Order Plans



BARCLAY DRIVE
(APPARENT 60' R/W)

BROOK RUN
PARK
(CITY OF
DUNWOODY)

RIVERGLENN
CIRCLE

NORTH PEACHTREE ROAD
(APPARENT 70' R/W)

GRADING PLAN

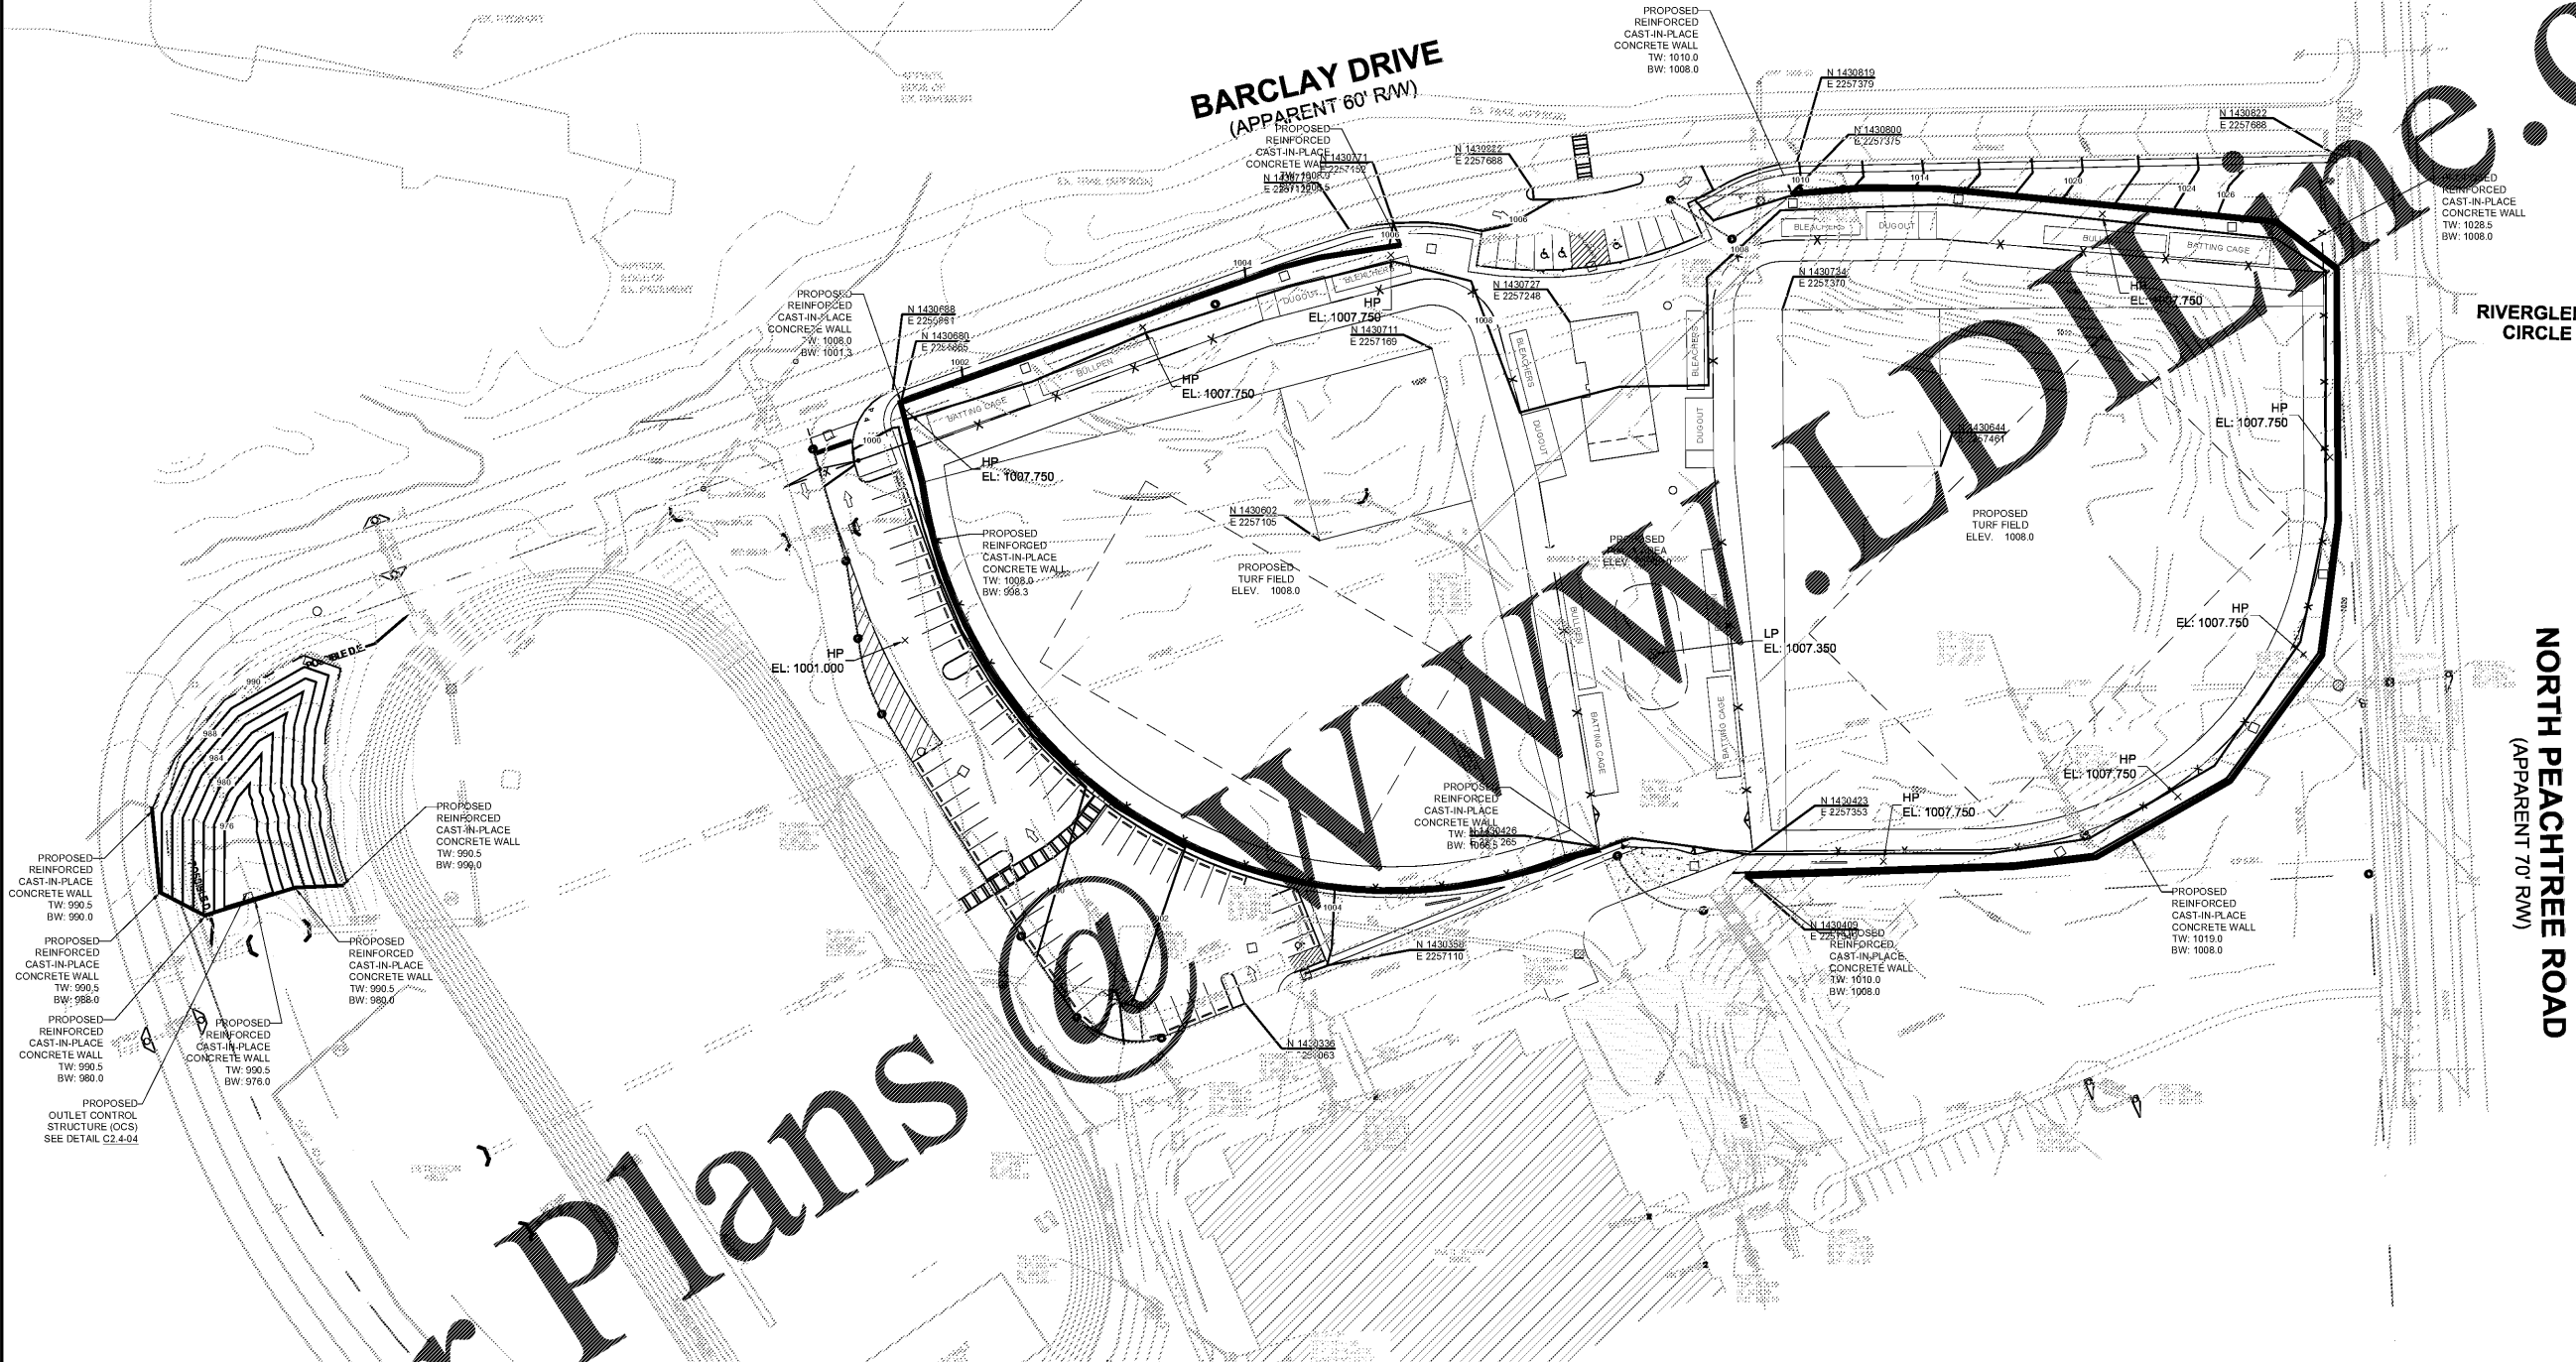 

www.ldilvine.com

Robert and Company
Engineers, Architects, Planners
229 Peachtree Street, N.E. International Tower
Atlanta, Georgia 30303
404.577-4000 FAX 404.497-7119

SKYLINE
ENGINEERING & CONSTRUCTION
P-888.706.0661 F-770.217.7530 www.skyline-ec.com

SYMBOL	DATE	BY	REVISION

PRELIMINARY
PRELIMINARY
PRELIMINARY

City of
Dunwoody
PROJECT
Baseball Facilities at
Brook Run Park

CLIENT
02/10/2017
DATE
AS SHOWN
SCALE
C-1610-10
PROJECT NO.
GRADING PLAN
DRAWING TITLE

DRAWING NO.
C-2.0
SHEET
5 of 17