



# Order Plans

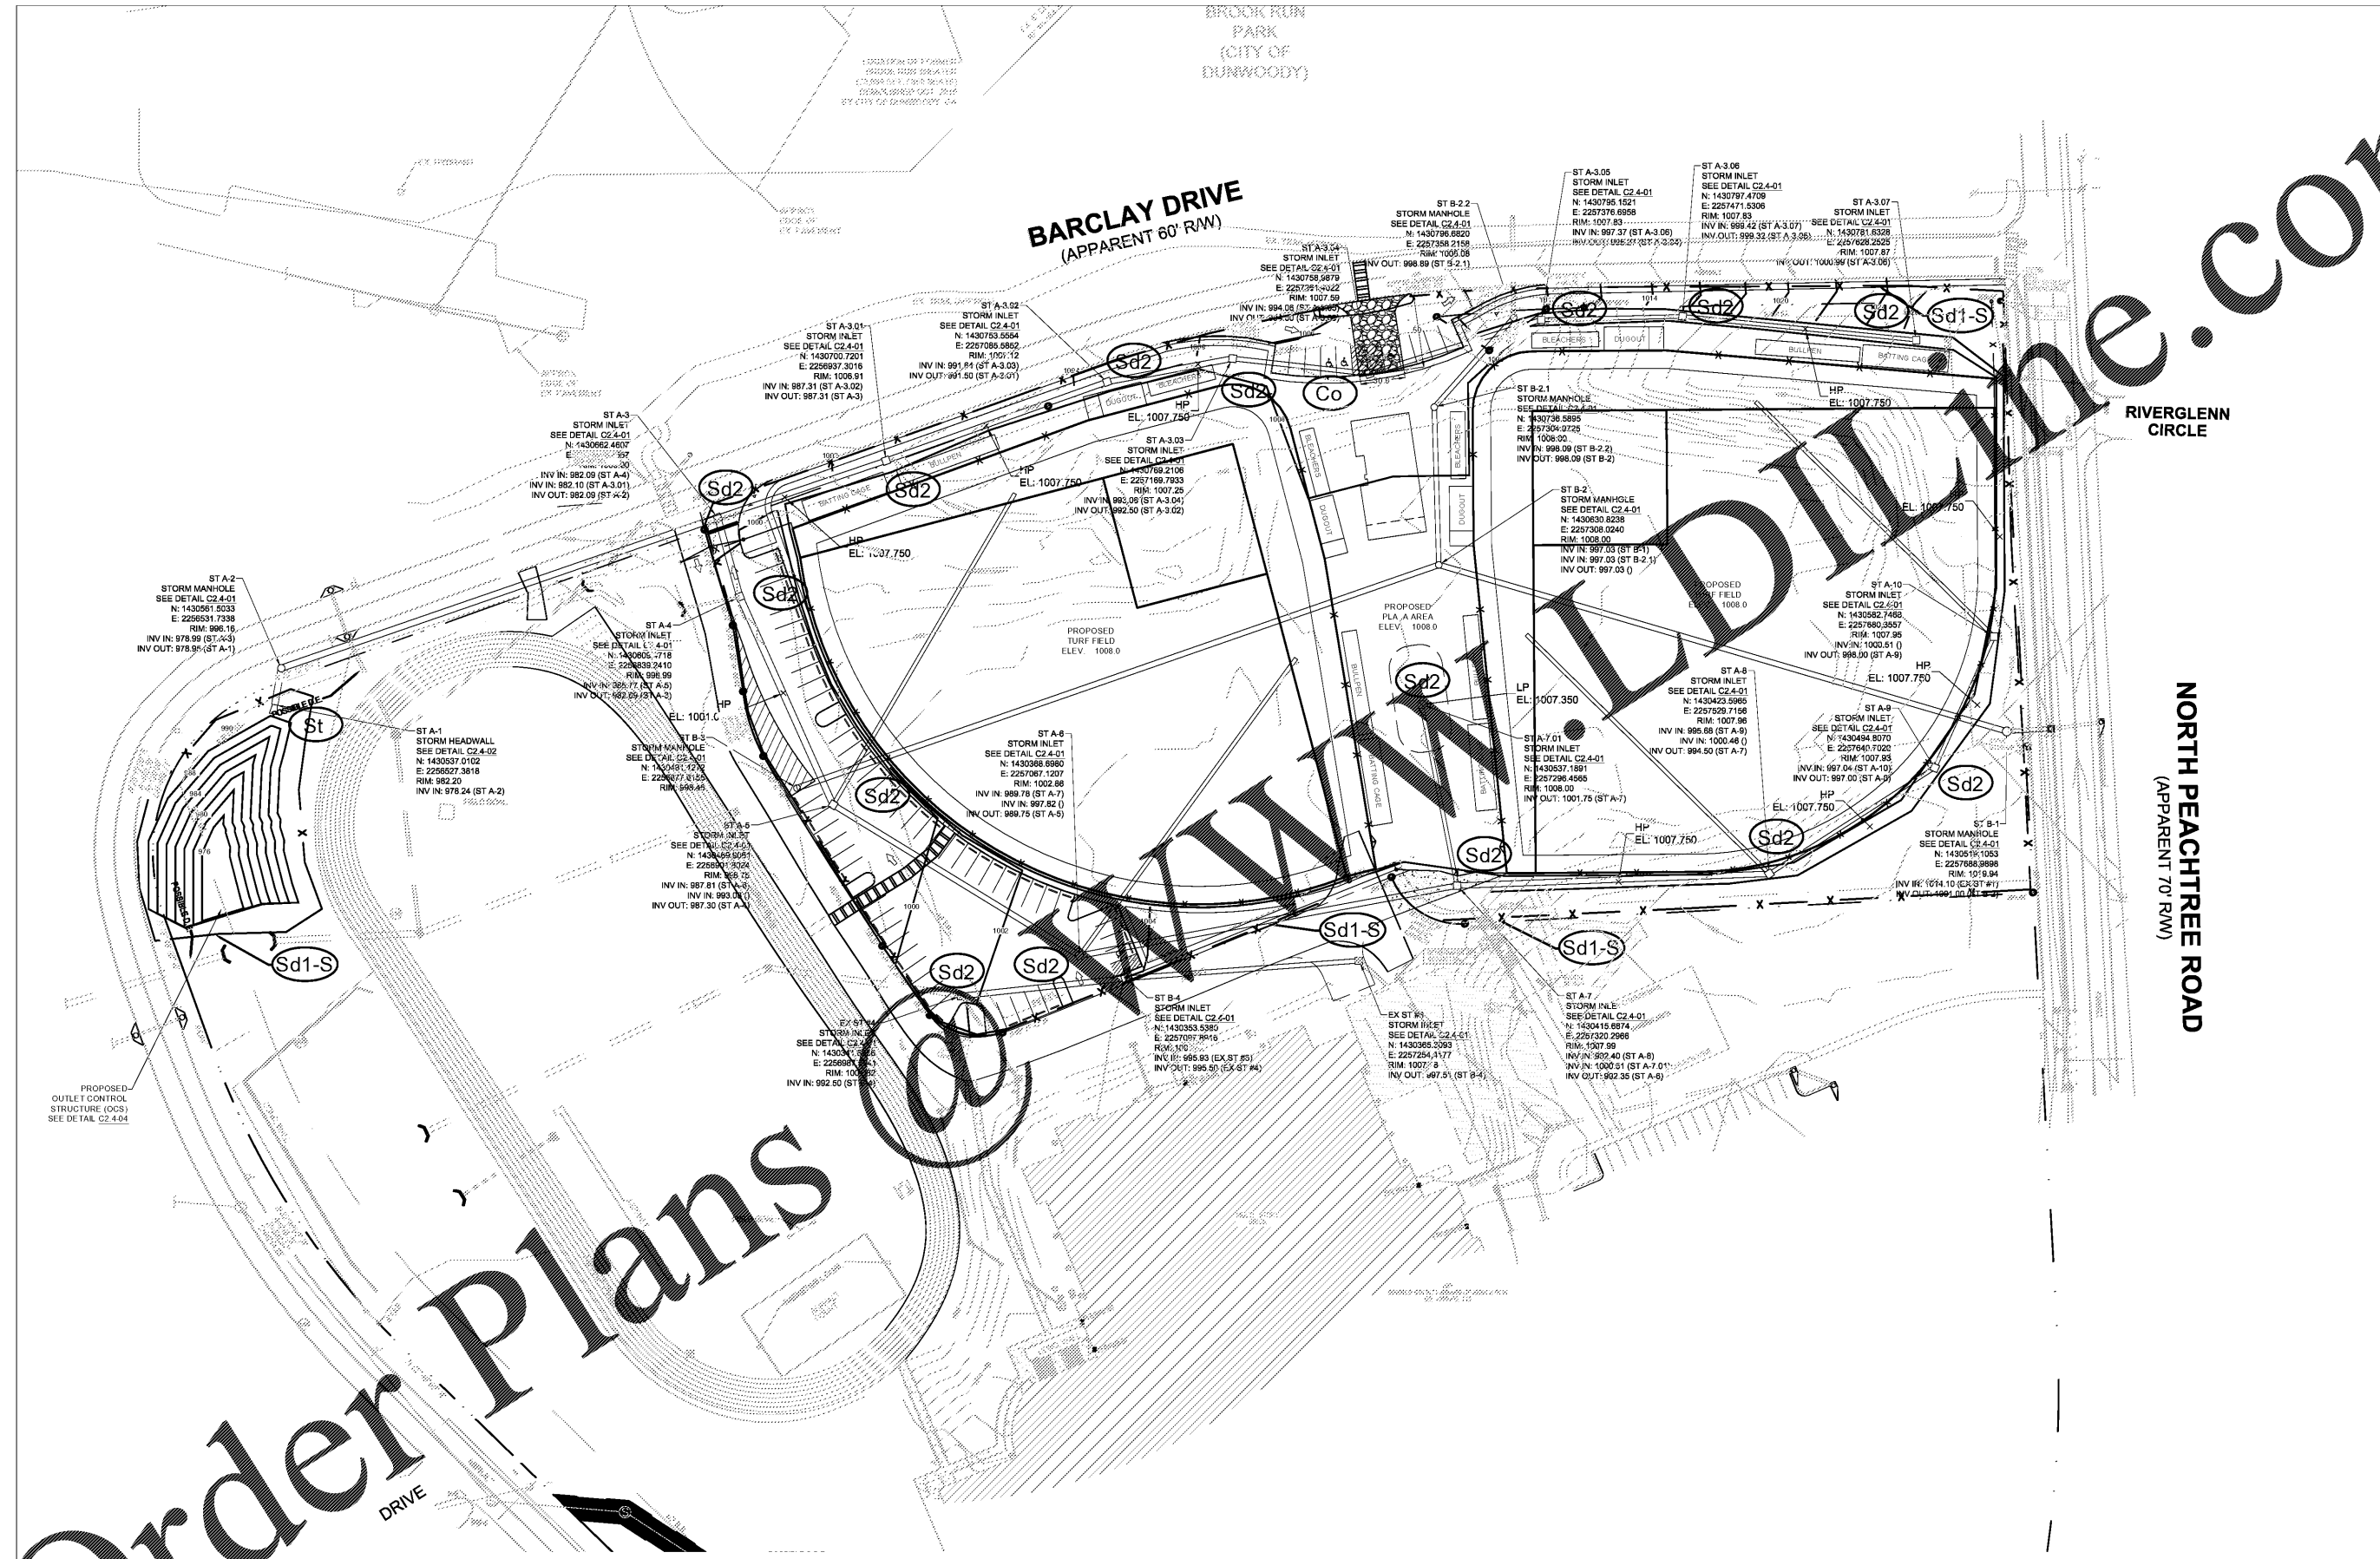

## EROSION CONTROL PLAN - PHASE II

 

		Robert Company 275 Peachtree Street, N.E. Atlanta, GA 30303 Tel: 404.379.7119 Fax: 404.379.7119	
DESIGNED BY	PROJECT NO.	CLIENT	DATE
MDC	BKJ	City of Dunwoody	04/12/2017
DRAWING TITLE	PROJECT	SCALE	
PHASE II EROSION CONTROL PLAN	Baseball Facilities at Brook Run Park		
DRAWING NO.	SHEET	BY	REVISION
C-3.1	OF		