


Order Plans

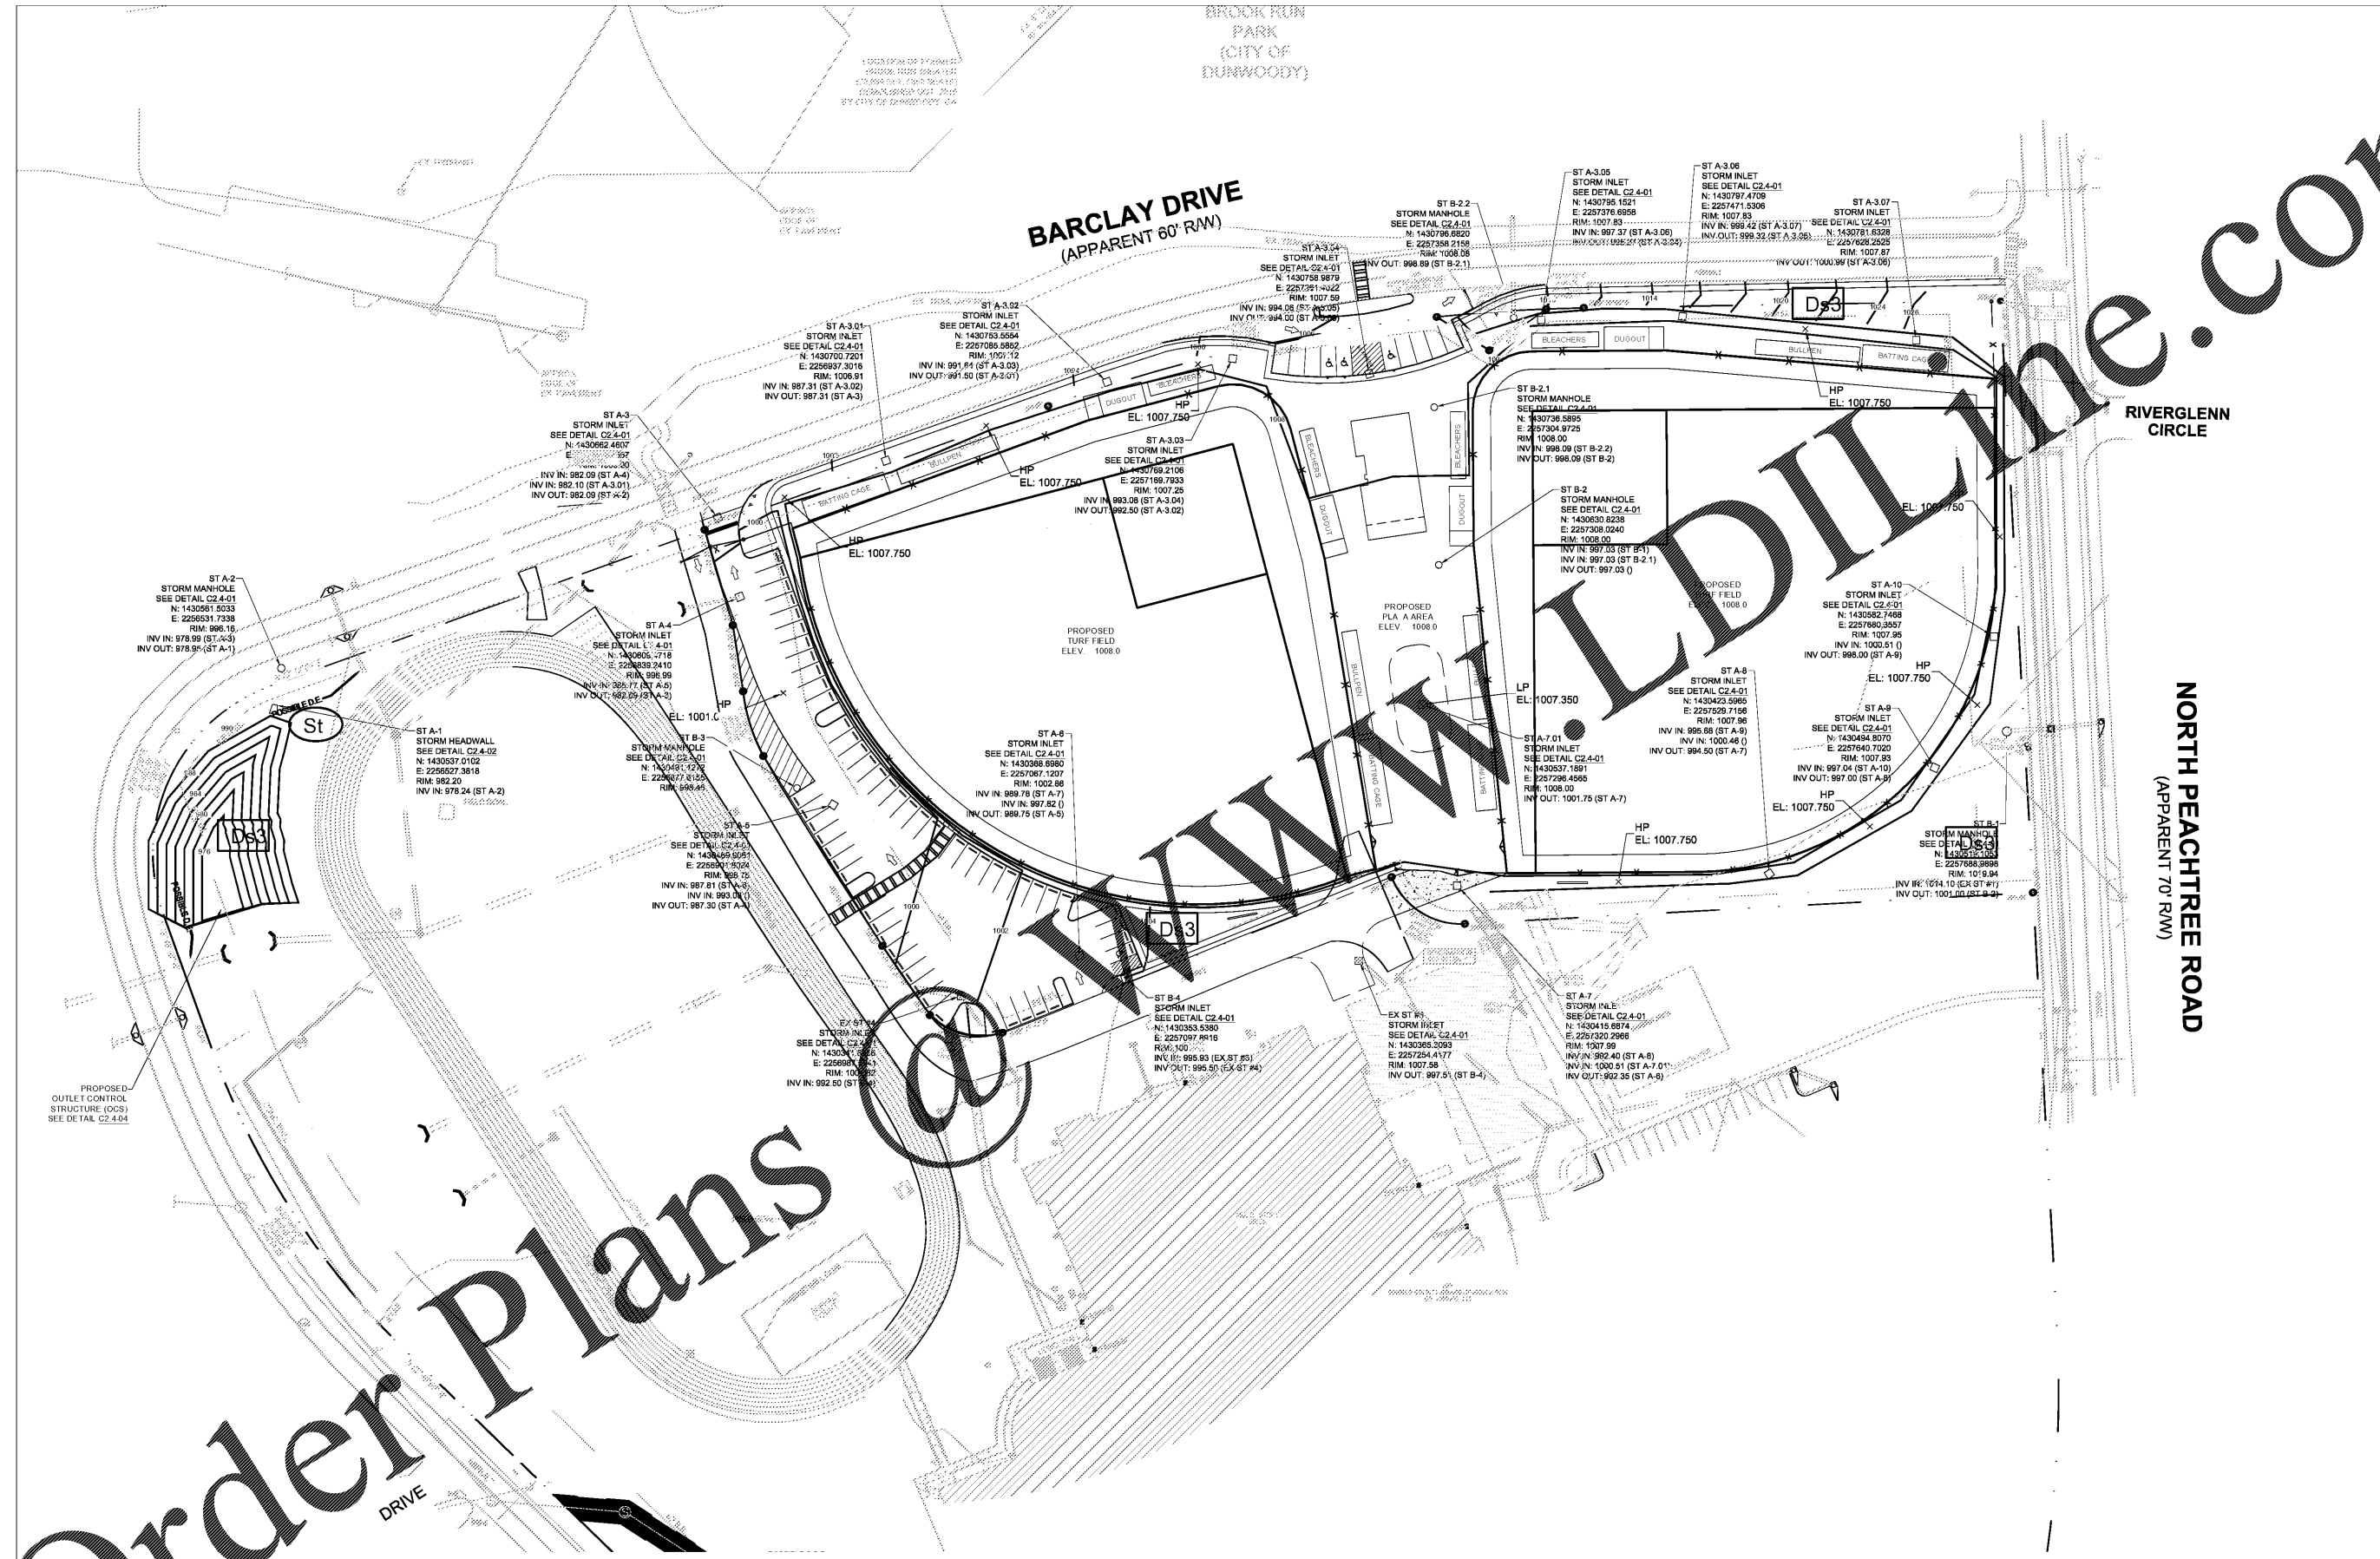

EROSION CONTROL PLAN - PHASE III

GRAPHIC SCALE: 1" = 50'

NORTH

BARCLAY DRIVE
(APPARENT 60' R/W)

RIVERGLENN CIRCLE

NORTH PEACHTREE ROAD
(APPARENT 70' R/W)

		Robert Company 275 Peachtree Street, Suite 2000 Atlanta, GA 30303 Tel: 404.577.7119 Fax: 404.577.7119	
SKYLINE		P. 888.708.6861 F. 770.217.7550 www.skyline-ec.com	
DESIGNED BY	PROJECT NO.	CLIENT	PROJECT
MDC	PHASE III	City of Dunwoody	Baseball Facilities at Brook Run Park
DRAWN BY	EROSION CONTROL PLAN	DATE	
BKJ		04/12/2017	
CHECKED BY	SCALE		
DRAWING TITLE	DRAWING NO.	DRAWING NO.	
PHASE III	C-3.2	C-3.2	
EROSION CONTROL PLAN			
CONTROL PLAN			
DRAWING NO.	SHEET	OF	
C-3.2			