
 


- NOTES:
- SEE GENERAL NOTES ON S-0.01.
 - COORDINATE LOCATION ON INTERIOR WALLS WITH ARCH. DWG. A-1.10
 - PROVIDE 2#4 IN CENTER OF SLAB AT EACH RESTRAINT CORNER AS SHOWN.

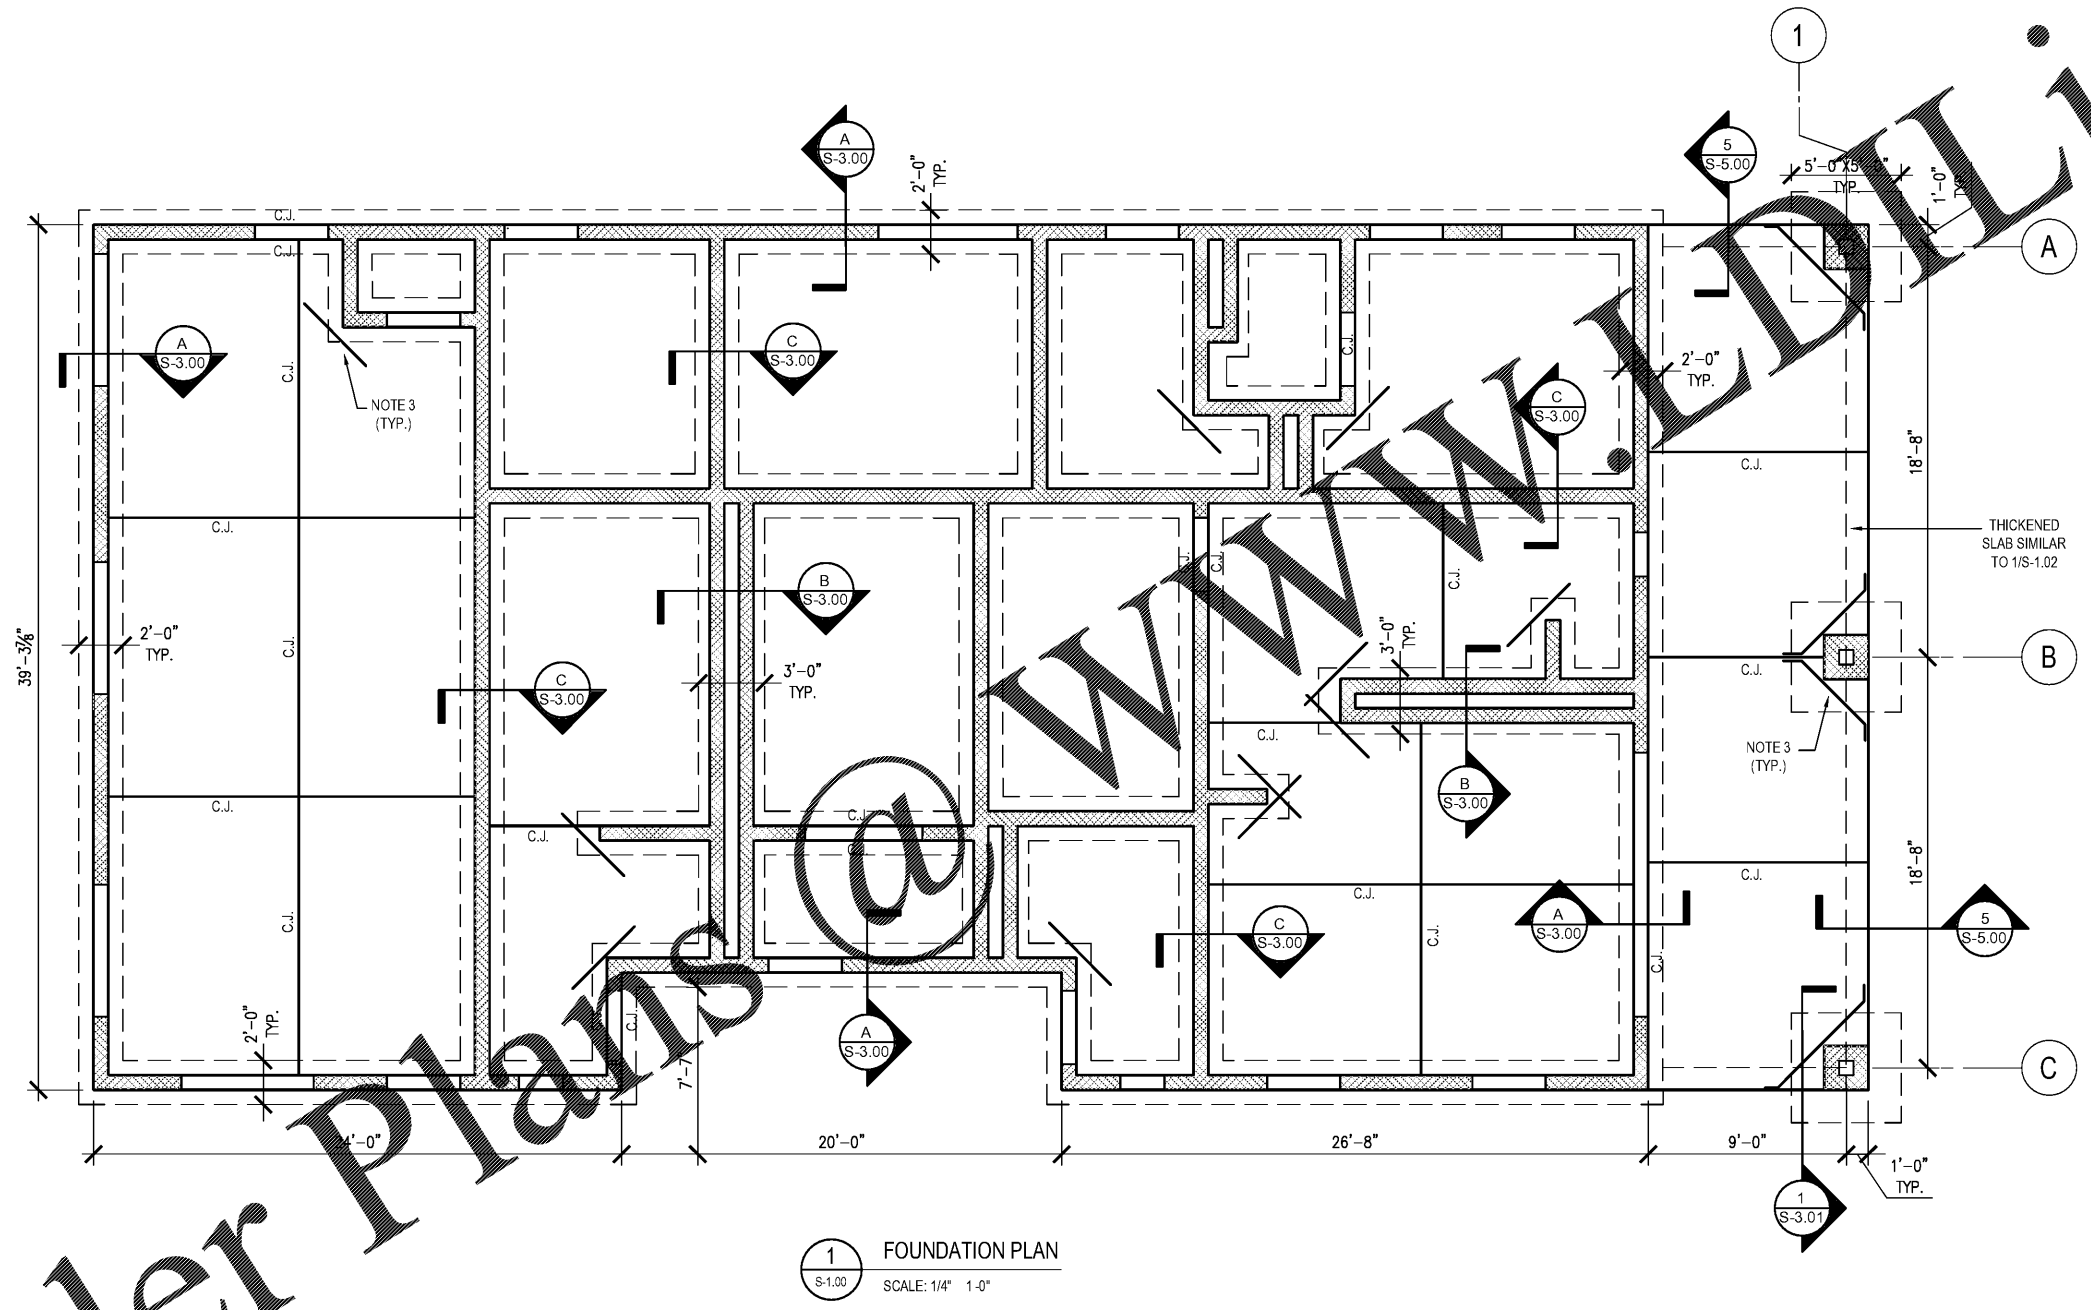

Robert and Company
 Engineers, Architects, Planners
 225 Postville Street, N.E. International Tower
 404 577-4000 FAX 404 577-7119

SKYLINE
 ENGINEERING & CONSTRUCTION
 P-888.706.0661 F-770.217.7530 www.skyline-ec.com

REVISION	DATE	BY

PRELIMINARY
 PRELIMINARY
 PRELIMINARY

City of
Dunwoody
 PROJECT
 BASEBALL FACILITIES AT
 BROOK RUN PARK

DESIGNED DRAWN CHECKED DATE
 WK VK HD
 PROJECT NO. C-1610-10 SCALE AS SHOWN
 DRAWING TITLE FIELDHOUSE FOUNDATION PLAN

SHEET OF
S-1.00

RAC #: 1700200

Order Plans @ www.Skyline.com