



- DETAIL NOTE:
1. CENTER VERT. REINF. IN WALL.
 2. GROUT ALL CMU CELLS.
 3. REFERENCE ARCH. DWGS. FOR JOINT INFORMATION.
 4. DOWELS BETWEEN TOP BOND BEAM AND BEAM/SLAB ABOVE (INCLUDING EMBEDDED PIPE SLEEVE) NOT SHOWN FOR CLARITY.
 5. REFER TO SPEC. AND ARCH. DRAWING FOR TRUSS BARS.

1
S-5.00
TYPICAL EXTERIOR CMU WALL REINFORCING DETAIL
SCALE: N.T.S.

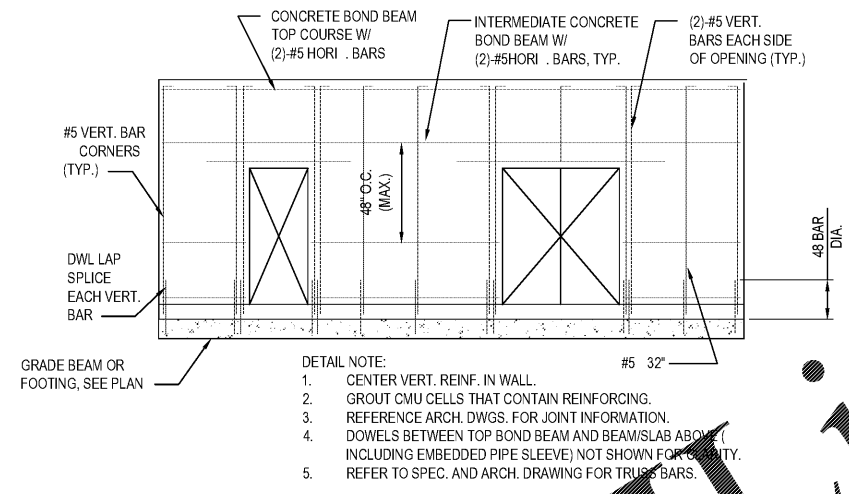


- DETAIL NOTE:
1. CENTER VERT. REINF. IN WALL.
 2. GROUT CMU CELLS THAT CONTAIN REINFORCING.
 3. REFERENCE ARCH. DWGS. FOR JOINT INFORMATION.
 4. DOWELS BETWEEN TOP BOND BEAM AND BEAM/SLAB ABOVE (INCLUDING EMBEDDED PIPE SLEEVE) NOT SHOWN FOR CLARITY.
 5. REFER TO SPEC. AND ARCH. DRAWING FOR TRUSS BARS.


2
S-5.00
TYPICAL INTERIOR CMU WALL REINFORCING DETAIL
SCALE: N.T.S.

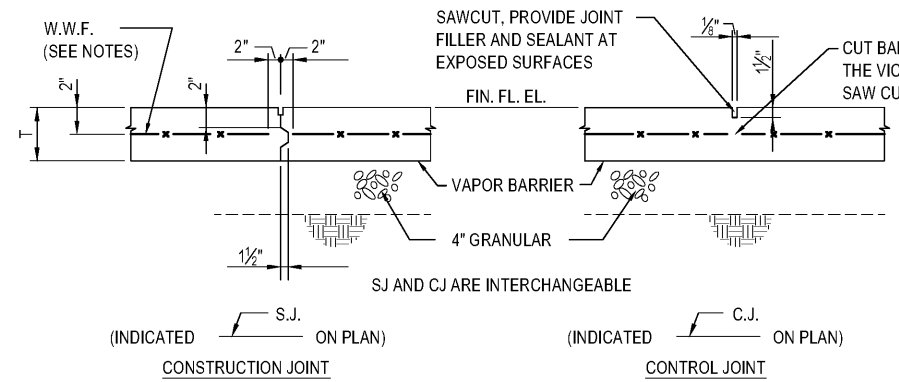


3
S-5.00
TYPICAL SLAB ON GRADE CONTROL JOINT (C.J.) DETAILS
SCALE: N.T.S.

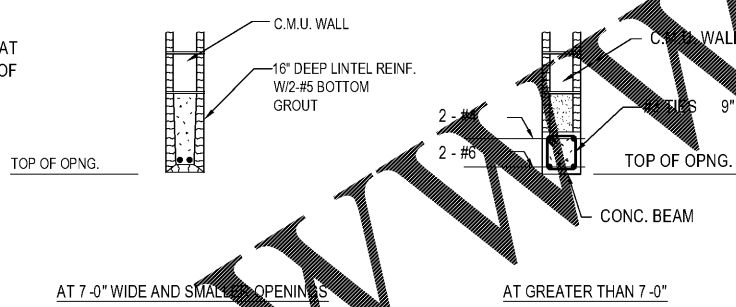


6
S-5.00
TYPICAL LINTEL DETAILS AT MASONRY WALLS
SCALE: N.T.S.

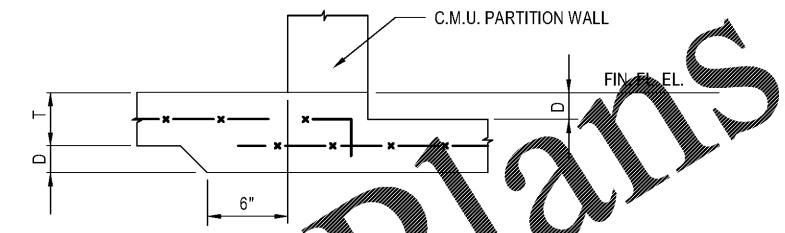


4
S-5.00
DEPRESSED SLAB ON GRADE DETAILS
SCALE: N.T.S.

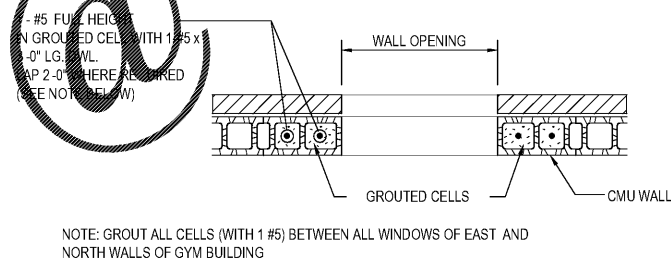


7
S-5.00
TYPICAL PLAN DETAIL OF WALL REINFORCING AT OPENING IN MASONRY WALL
SCALE: N.T.S.

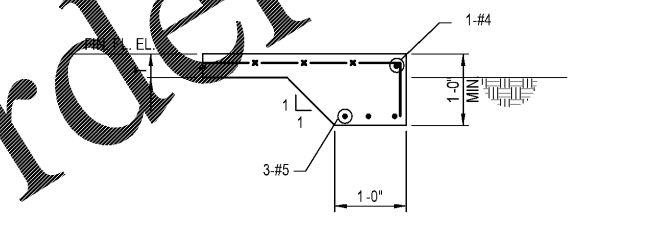

5
S-5.00
TYPICAL TURN DOWN SLAB AT EDGE DETAIL
SCALE: N.T.S.

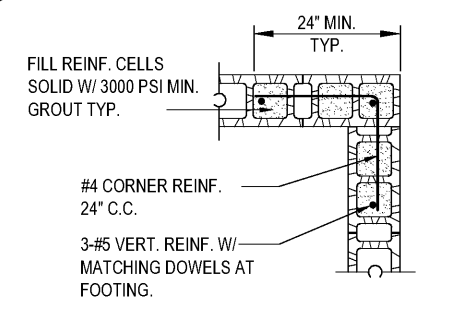


8
S-5.00
TYPICAL PLAN DETAIL OF WALL REINFORCING AT CORNER
SCALE: N.T.S.

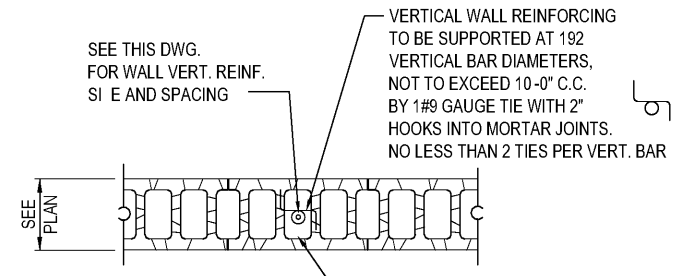

SEE THIS DWG. FOR WALL VERT. REINF. SIZE AND SPACING

VERTICAL WALL REINFORCING TO BE SUPPORTED AT 192 VERTICAL BAR DIAMETERS, NOT TO EXCEED 10-0" C.C. BY 1#9 GAUGE TIE WITH 2" HOOKS INTO MORTAR JOINTS. NO LESS THAN 2 TIES PER VERT. BAR

9
S-5.00
WALL REINFORCEMENT DETAIL TYPICAL VERTICAL REINFORCEMENT
SCALE: N.T.S.

 

Order Plans

Robert and Company
Engineers, Architects, Planners
225 Foxhollow Street, N.E. International Tower
Atlanta, Georgia 30328
404-577-4000 FAX 404-577-7119

SKYLINE
ENGINEERING & CONSTRUCTION
P:888.706.0661 F:770.217.7530 www.skyinc-ec.com

SYMBOL	DATE	BY	REVISION

PRELIMINARY
PRELIMINARY
PRELIMINARY

City of
Dunwoody
PROJECT
BASEBALL FACILITIES AT
BROOK RUN PARK

DESIGNED	DRAWN	CHECKED	DATE
VK	VK	HD	
PROJECT NO.	C-1610-10	SCALE	AS SHOWN
DRAWING TITLE	TYPICAL DETAILS	CLIENT	City of Dunwoody

SHEET OF
S-5.00

RAC #: 1700200