



1 DUGOUT FLOOR PLAN
SCALE: 3/16" 1'-0"

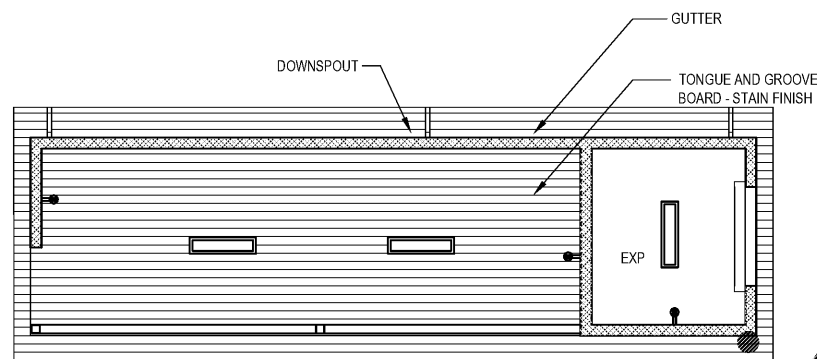

2 REFLECTED CEILING PLAN
SCALE: 3/16" 1'-0"

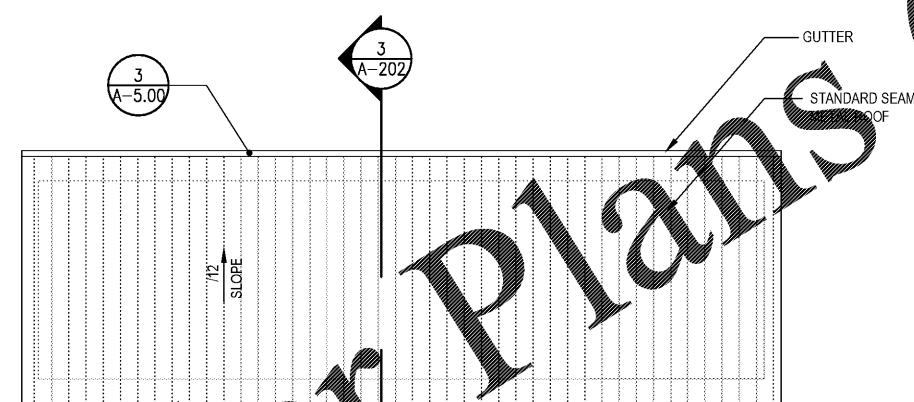


3 ROOF PLAN
SCALE: 3/16" 1'-0"

FINISH NOTES:

- DUGOUT SPACE FLOOR. DUGOUT FLOOR SHALL BE CONCRETE, INSTALL CONCRETE SEALER.
- DUGOUT SPACE CEILING. INSTALL TONGUE AND GROOVE BOARDS. STAIN FINISH
- SEE FINISH SCHEDULE FOR DUGOUT STORAGE FINISHES.

FLOOR PLAN NOTES:

- CMU-1, CMU-2, CMU-1 AND CMU-2 ARE ARCHITECTURAL (DECORATIVE) CMU'S. SEE TECHNICAL SPECIFICATION SECTION. CMU-1 AND CMU-2 ARE AS NOTED IN THE SPECIFICATION SECTION OR AS SELECTED BY THE ARCHITECT / AND / OR OWNER FROM MANUFACTURERS STANDARD.

 

LDI Inc. and Company
Engineers, Architects, Planners
225 Foxboro Street, N.E. International Tower
Atlanta, Georgia 30316
404-577-4000 FAX 404-577-7119

SKYLINE
ENGINEERING & CONSTRUCTION
P: 888.706.0661 F: 770.217.7530 www.skyline-ec.com

SYMBOL	DATE	BY	REVISION

PRELIMINARY
PRELIMINARY
PRELIMINARY

City of
Dunwoody
PROJECT
BASEBALL FACILITIES AT
BROOK RUN PARK

DESIGNED DRAWN CHECKED DATE
AH TS AH
PROJECT NO. C-1610-10 SCALE AS SHOWN
DRAWING TITLE DUGOUT FLOOR, ROOF AND REFLECTED CEILING PLAN
DRAWING NO.

A-1.01
SHEET OF

RAC #: 1700200