




**A** SOUTH ELEVATION  
A-200 SCALE: 1/8" 1-0"

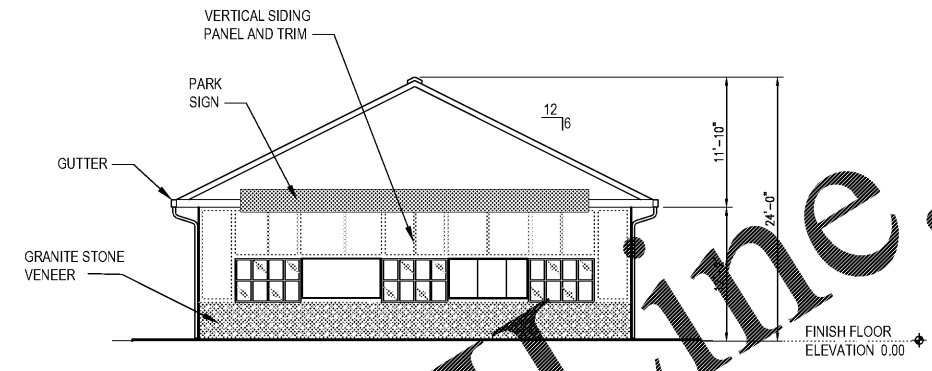

**B** NORTH ELEVATION  
A-200 SCALE: 1/8" 1-0"

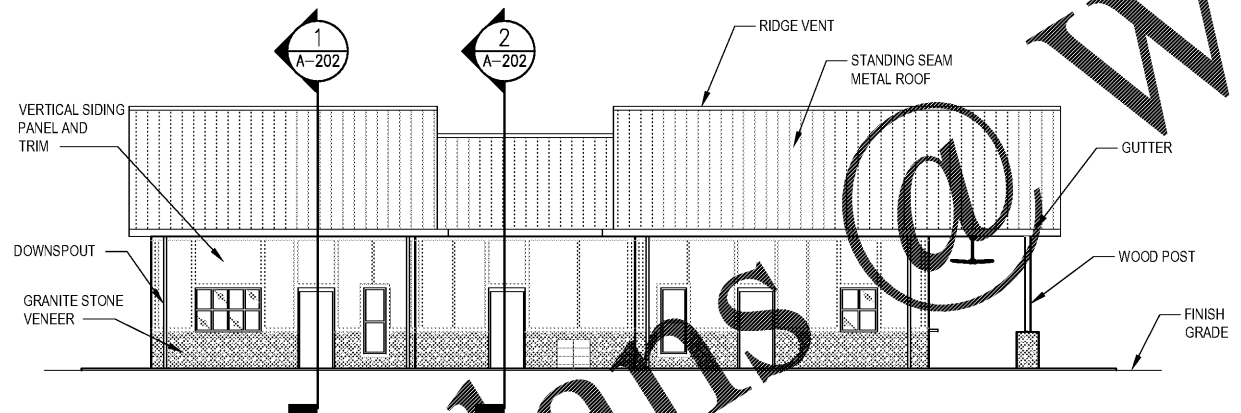

**C** WEST ELEVATION  
A-200 SCALE: 1/8" 1-0"

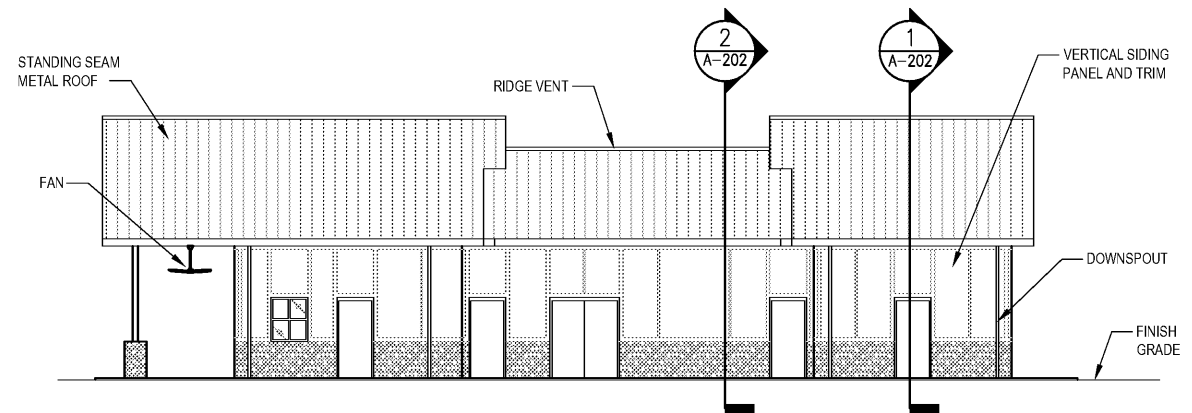

**D** EAST ELEVATION  
A-200 SCALE: 1/8" 1-0"

**ELEVATION KEYNOTES:**  
① PAINT ALL EXPOSED BOLTED CONNECTORS AND BRACKETS BLACK.



Order Plans @

WWW.LDILINE.COM

Robert and Company  
Engineers, Architects, Planners  
225 Franklin Street, N.E. International Tower  
Atlanta, Georgia 30303  
404 577-4000 FAX 404 577-7119

**SKYLINE**  
ENGINEERING & CONSTRUCTION  
P: 888.706.0661 F: 770.217.7530 www.skyinc-ec.com

SYMBOL	DATE	BY	REVISION

PRELIMINARY  
PRELIMINARY  
PRELIMINARY

City of  
**Dunwoody**  
PROJECT  
BASEBALL FACILITIES AT  
BROOK RUN PARK

CLIENT  
FIELD HOUSE  
BUILDING ELEVATIONS

DESIGNED DRAWN CHECKED DATE  
AH TS AH SCALE AS SHOWN  
PROJECT NO. C-1610-10  
DRAWING TITLE

SHEET OF  
**A-2.00**

RAC #: 1700200