




A FRONT ELEVATION
 A-201 SCALE: 3/16" 1'-0"
 NOTE: FENCING NOT SHOWN FOR DRAWING CLARITY

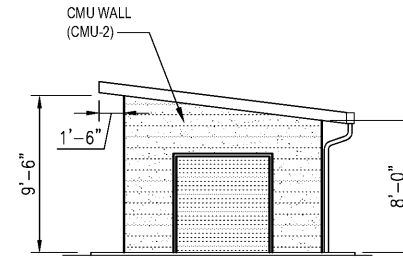


B SIDE ELEVATION
 A-201 SCALE: 3/16" 1'-0"

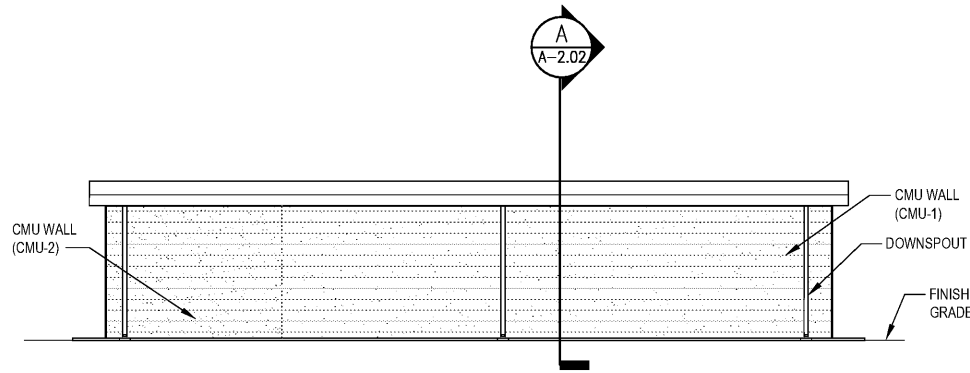

C REAR ELEVATION
 A-201 SCALE: 3/16" 1'-0"

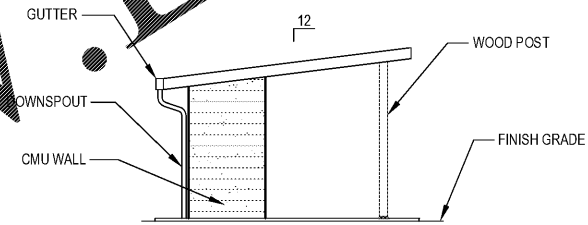

D SIDE ELEVATION
 A-201 SCALE: 3/16" 1'-0"

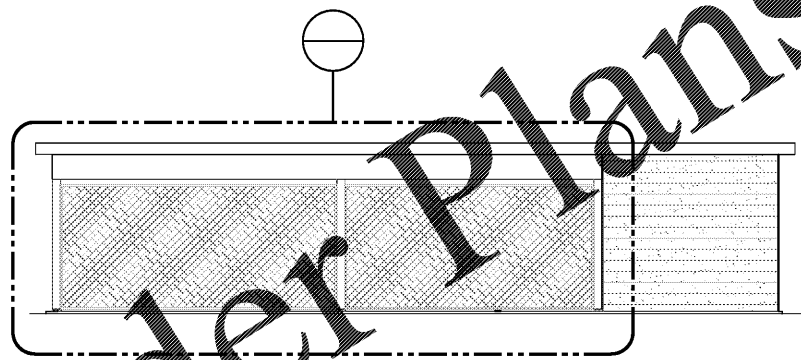

E FRONT ELEVATION
 A-201 SCALE: 3/16" 1'-0"
 NOTE: FENCING SHOWN

ELEVATION KEYNOTES:
 ① PAINT ALL EXPOSED BOLTED CONNECTORS AND BRACKETS BLACK.



WWW.LDILine.com

Order Plans @

Robert and Company
 Engineers, Architects, Planners
 225 Foxboro Street, N.E. International Tower
 Atlanta, Georgia 30316
 404-577-4000 FAX 404-577-7119

SKYLINE
 ENGINEERING & CONSTRUCTION
 P-888.706.0661 F-770.217.7530 www.sky-inc-ec.com

SYMBOL	DATE	BY	REVISION

PRELIMINARY
 PRELIMINARY
 PRELIMINARY

City of
Dunwoody
 PROJECT
 BASEBALL FACILITIES AT
 BROOK RUN PARK

CLIENT
 City of Dunwoody
 PROJECT NO. C-1610-10
 SCALE AS SHOWN
 DRAWING TITLE
 DUGOUT BUILDING ELEVATIONS

DESIGNED DRAWN CHECKED DATE
 AH TS AH
 PROJECT NO. C-1610-10
 SCALE AS SHOWN
 DRAWING TITLE
 DUGOUT BUILDING ELEVATIONS
 SHEET OF
A-2.01

RAC #: 1700200