




1 NORTH ELEVATION
SCALE: 1/8" = 1'-0"

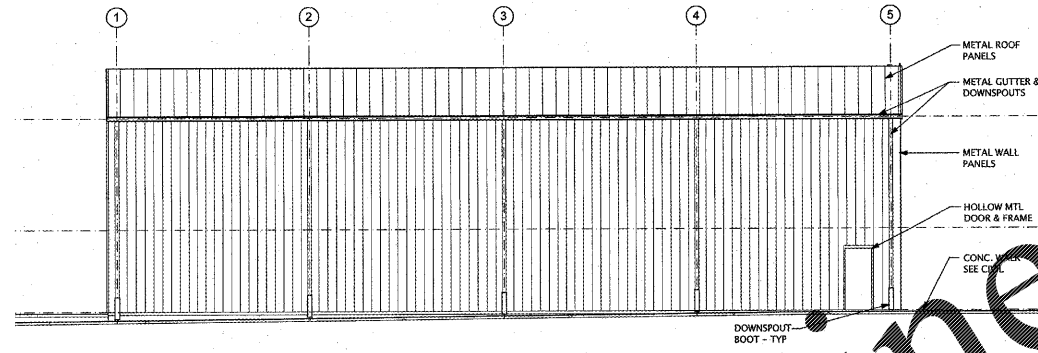


2 SOUTH ELEVATION
SCALE: 1/8" = 1'-0"

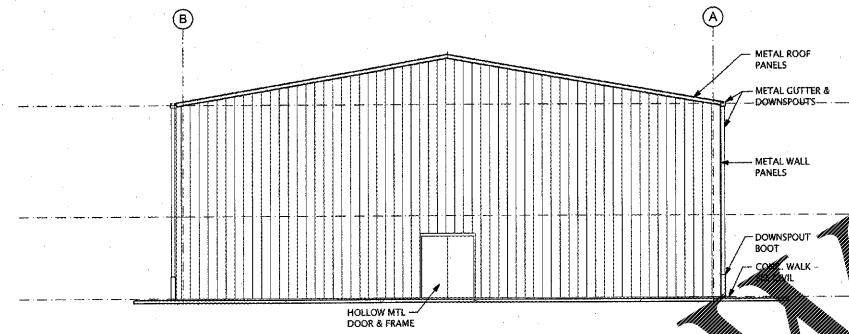

3 EAST ELEVATION
SCALE: 1/8" = 1'-0"

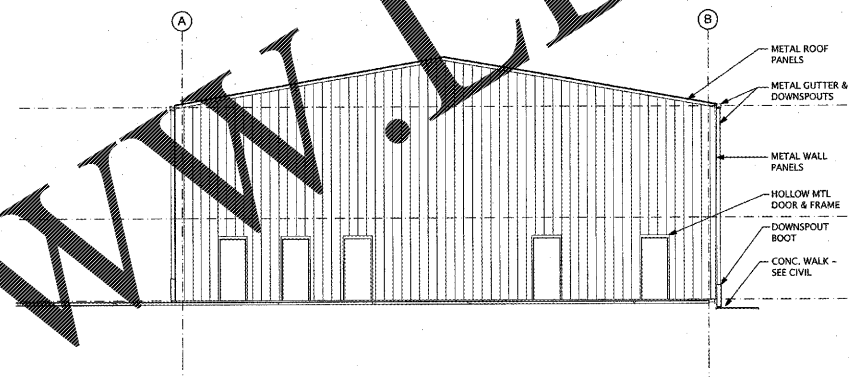

4 WEST ELEVATION
SCALE: 1/8" = 1'-0"

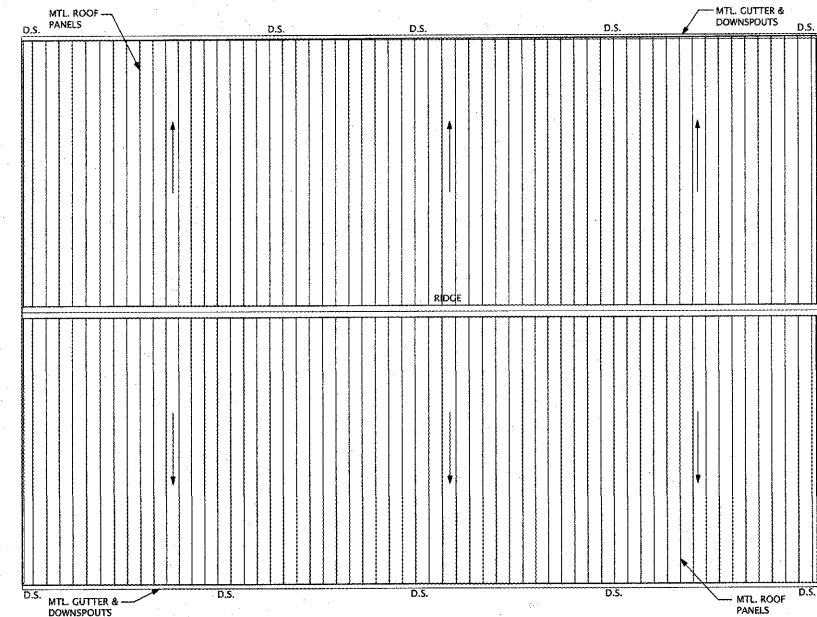


5 ROOF PLAN
SCALE: 1/8" = 1'-0"

ROOF PLAN LEGEND	
	MANUFACTURED ROOF PANELS OVER VINYL BATT INSULATION
	SLOPE DOWN
D.S.	DOWN SPOUT

- NOTES:
- ALL ROOF PENETRATIONS ARE NOT SHOWN ON ROOF PLAN. REFER TO MECHANICAL AND PLUMBING DRAWINGS FOR ADDITIONAL EQUIPMENT, ROOF PENETRATIONS ETC.
 - SEE ELEVATIONS FOR LOCATIONS OF DOWN SPOUTS

ISSUANCES	
DATE	DESCRIPTION
03.23.2017	Bid

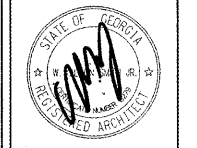

Manley Spangler Smith Architects
A Professional Corporation

525 East Taylor St.
P.O. Box 850
Giffin, Georgia 30224
Office 770.227.5473
Fax 770.228.3442

PROJECT:
Whitewater High School
Multi-purpose Building

CLIENT:
Fayette County
Schools

SHEET TITLE:
ELEVATIONS

© 2017 Manley Spangler Smith Architects, PC
PROJECT NUMBER: 201829
DATE: 03.23.2017
SCALE: AS NOTED
DRAWN BY: MH
CHECKED BY: BRM

SHEET NO.:
A3.11

Order Plans @

WWW.LDILINE.COM