

- SHEET NOTES**
- REF STRUCTURAL FOR MEMBER TYPE AND ORIENTATION.
 - REF STRUCTURAL FOR FOUNDATION DESIGN AND DETAIL INFORMATION.
 - REF STRUCTURAL FOR GROUT FILL REQUIREMENTS IN MASONRY AT STRUCTURAL CONNECTIONS.
- NOTE: NO EIFS ABOVE CANOPY AT PHARMACY DRIVE-THRU

MIMA
 MECHANICAL INSULATION MANUFACTURERS ASSOCIATION
 3207 Route 66, Memphis, TN 37515
 901.752.918.2300 / 1.752.918.2351

STIPULATION FOR THE...
 CONSULTANTS...
 41.2

CONSULTANTS...
 41.2

Walmart Neighborhood Market
 APOPKA, FL
 STORE NO: 6894-00
 997-65-006 | PHOTO
 JOB NUMBER:

ISSUE BLOCK


NO.	DATE	DESCRIPTION

CHECKED BY: MMA
 DRAWN BY: MMA
 FILE NAME: 41_2-A3.2
 PROTO CYCLE: 102816
 DOCUMENT DATE: 01/09/17

BID SET NOT FOR CONSTRUCTION

EXTERIOR WALL SECTIONS

SHEET A3.2

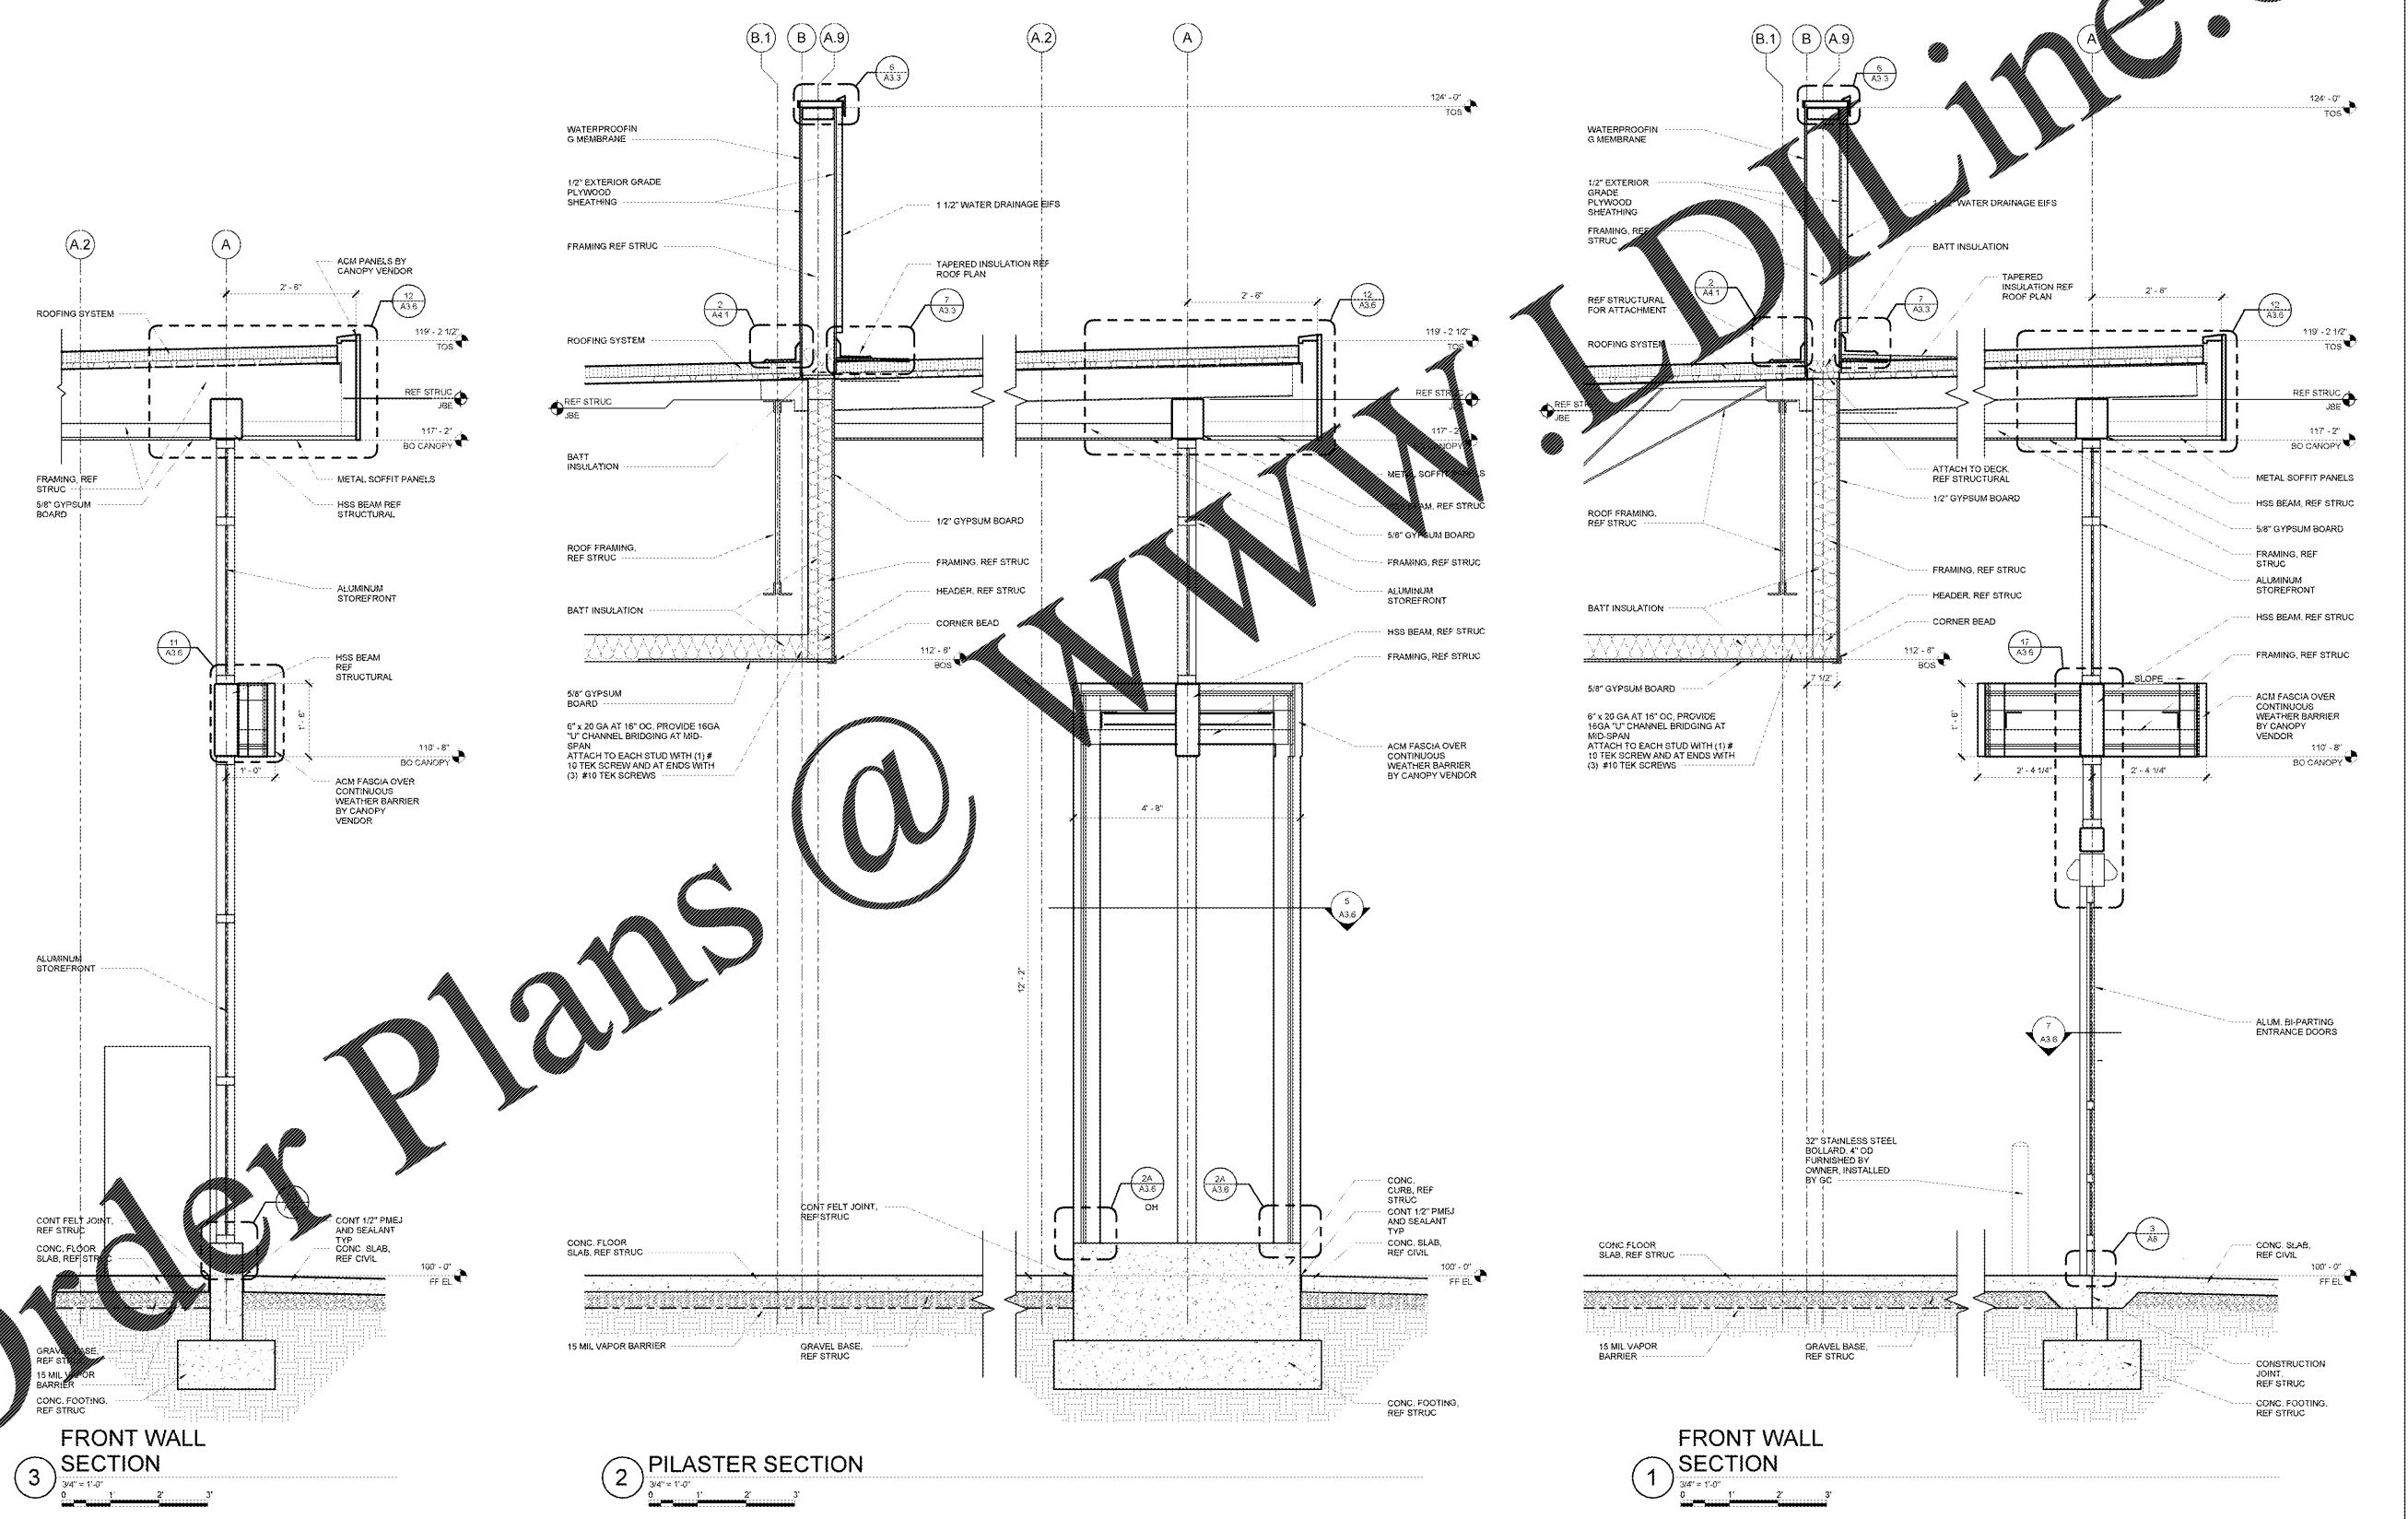

Order Plans @ WWWW

3 FRONT WALL SECTION
 3/4" = 1'-0"
 0 1 2 3

2 PILASTER SECTION
 3/4" = 1'-0"
 0 1 2 3

1 FRONT WALL SECTION
 3/4" = 1'-0"
 0 1 2 3

01/09/17 11:11 AM
 C:\Users\mimad\Documents\