



**3 VESTIBULE ROOF FRAMING PLAN**

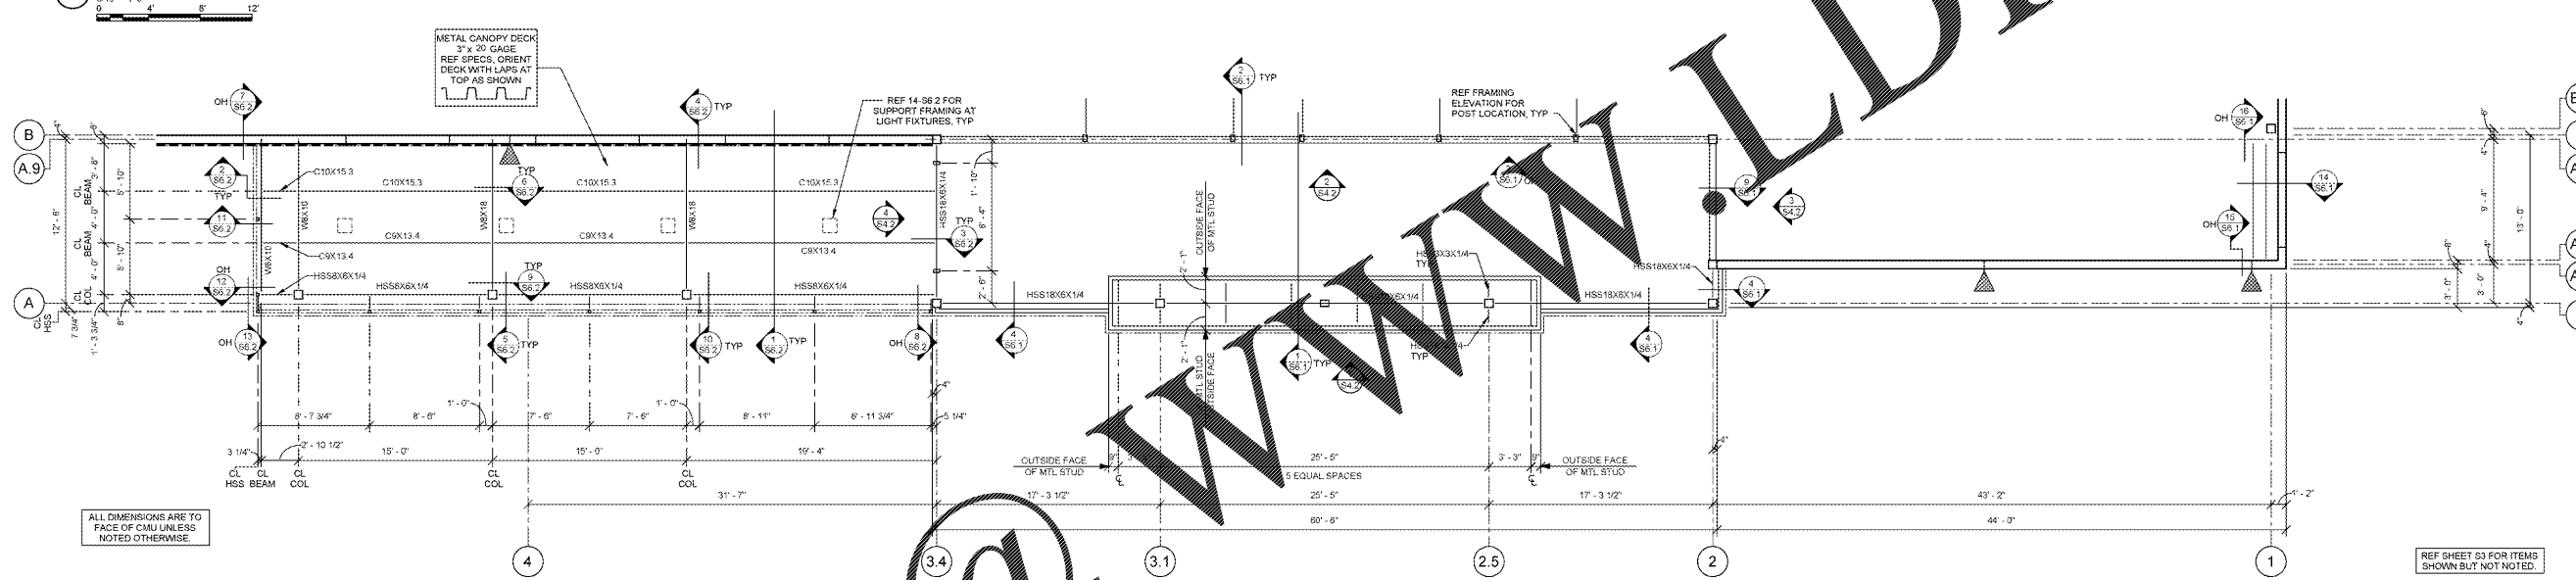

**2 VESTIBULE CANOPY FRAMING PLAN**

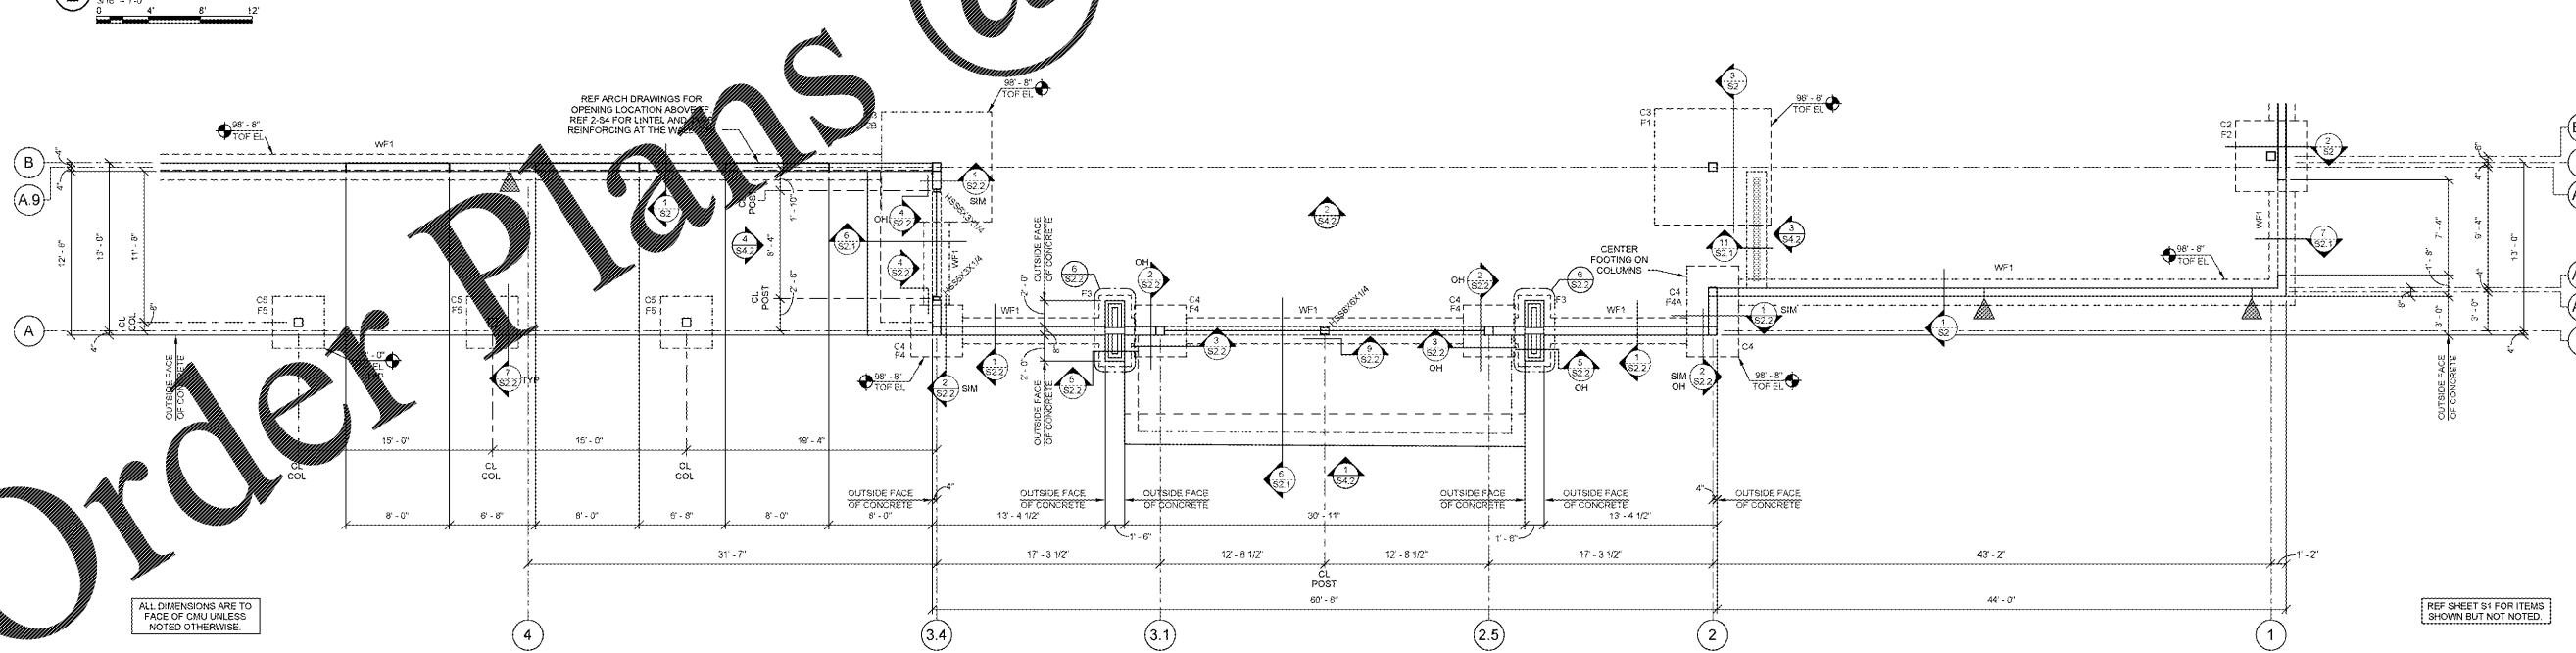

**1 VESTIBULE FOUNDATION PLAN**

Order Plans @

WWW.LDILine.com

STIPULATION FOR THE CONTRACTOR TO REVIEW AND SIGN: XXXXXXXX  
 License No. XXXXXXXX  
 1327 Route 66, Marlton, NJ 07735

CONSULTANTS  
 John Deere Building  
 10000 W. 11th St.  
 Overland Park, KS 66211  
 (913) 241-1000

Walmart Neighborhood Market  
 APOKA, FL  
 STORE NO 6894-00  
 907-91-0061 | PROJ: 41.2  
 JOB NUMBER: 56520894

ISSUE BLOCK


CHECKED BY:	BCR
DRAWN BY:	MAV
PROTO CYCLE:	102818
DOCUMENT DATE:	01/09/17
SBA PROJECT #:	56520894

BID SET NOT FOR CONSTRUCTION

VESTIBULE PLANS

SHEET: S6