


2 DOOR SCHEDULE												
NUMBER	DOOR					FRAME					REMARKS	
	SIZE	TYPE	MATERIAL	FINISH	HWD	MATERIAL	HEAD	JAMB	SILL	SIZE		FINISH
1	4'-0" X 7'-0" X 1-3/4" (DOOR)	1	ZIGMAN PRODUCTS CO.	ZIGMAN PRODUCTS CO.	SET #1	ZIGMAN PRODUCTS CO.	--	--	--	4 1/2" THROAT V.I.F.	PT-9	DOOR/WINDOW KIT BY ZIGMAN. PANIC HARDWARE INSIDE, KEY OUTSIDE. PROVIDE 34"x42" KICKPLATE INSIDE. NO THRESHOLD.
2	4'-0" X 6'-8" X 1-5/8"	2	ZIGMAN PRODUCTS CO.	ZIGMAN PRODUCTS CO.	SET #2	ZIGMAN PRODUCTS CO.	--	--	--	4 1/2" THROAT V.I.F.	PT-9	DOOR/WINDOW KIT BY ZIGMAN. EXIT HARDWARE INSIDE, KEY OUTSIDE. PROVIDE 34"x42" KICKPLATE INSIDE. NO THRESHOLD.


3 HARDWARE SCHEDULE					REMARKS
SET	SUPPLIER	QTY.	ITEM	MANUFACTURER	
1	ZIGMAN	1	PIANO HINGE	PEMCO	CMF83 HD X ALLUMX TEK
		1	EXIT DEVICE	VON DUPRIN	99NL X ALLUM X 48"
		1	DOOR PULL	BUILDERS BRASSWORKS	106 X US26D
		1	DOOR CLOSER	LON CLOSERS	411IN HCLSH X ALLUM X TB X RH
		1	RIM CYLINDER	SARGENT	60-30 US26D
		3	SILENCERS	ROCKWOOD	608
2	ZIGMAN	1	PIANO HINGE	PEMCO	CMF83 HD X ALLUMX TEK
		1	EXIT DEVICE	VON DUPRIN	99NL X ALLUM X 48"
		1	RIM CYLINDER	SARGENT	60-30 US26D
		1	DOOR PULL	BUILDERS BRASSWORKS	2901 X US32D X TB (NO PLATE)
		1	DOOR CLOSER	LON CLOSERS	411IN HCLSH X ALLUM X TB X RH
		1	ARMOR PLATE	BUILDERS BRASSWORKS	37 X 46" X 34" X US32D X SMS
		1	THRESHOLD	NATIONAL GUARD	425 X 48"
		1	DOOR SWEEP	NATIONAL GUARD	200N X 48"
		1 SET	WEATHERSTRIPPING	NATIONAL GUARD	150 X 1 / 48" - 2 / 84"
		3	SILENCERS	BUILDERS BRASSWORKS	W07
		13	FLUSH FLAT HEAD SCREWS	NOTE: PROVIDE 5 SCREWS PER JAMB AT 18" O.C. & 3 AT HEAD	
		1	SECURITY WINDOW	A & J MANUFACTURING	#VGLF OG 6'X 6' (INCLUDES MTL. FLAP)

NOTE: DOOR HARDWARE SHALL BE OPERABLE WITH ONE HAND WITHOUT TIGHT GRASPING, PINCHING OR TWISTING OF THE WRIST TO OPERATE

4 INTERIOR FINISH SCHEDULE	
CEILING FINISHES	CEILING TILE (KITCHEN/BACK-OF-HOUSE) CERTAINTED CEILINGS, PERFORMA VINYLROCK, #1142-CRF-1, 24"x24"x1/2" WHITE GRID: STANDARD 15/16" SQUARE LAY-IN GRID, WHITE
WALL FINISHES	FRP WALL PANELS AT KITCHEN MARLITE, STANDARD FRP P-199 / BRIGHT WHITE, .090" THICK, PROVIDE MARLITE CORNER GUARDS AT ALL OUTSIDE CORNERS IN KITCHEN AREAS, U.N.O.
	PAINT #9 SHERWIN WILLIAMS - SHER-CRYL HIGH PERFORMANCE ACRYLIC #866-350 COLOR - DARK BRONZE (SEMI-GLOSS)

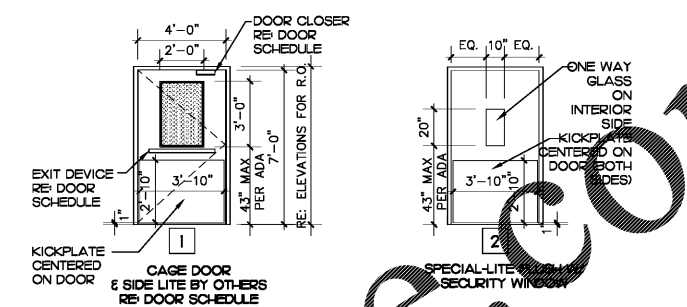

5 DOOR TYPE
SCALE: 1/4" = 1'-0"

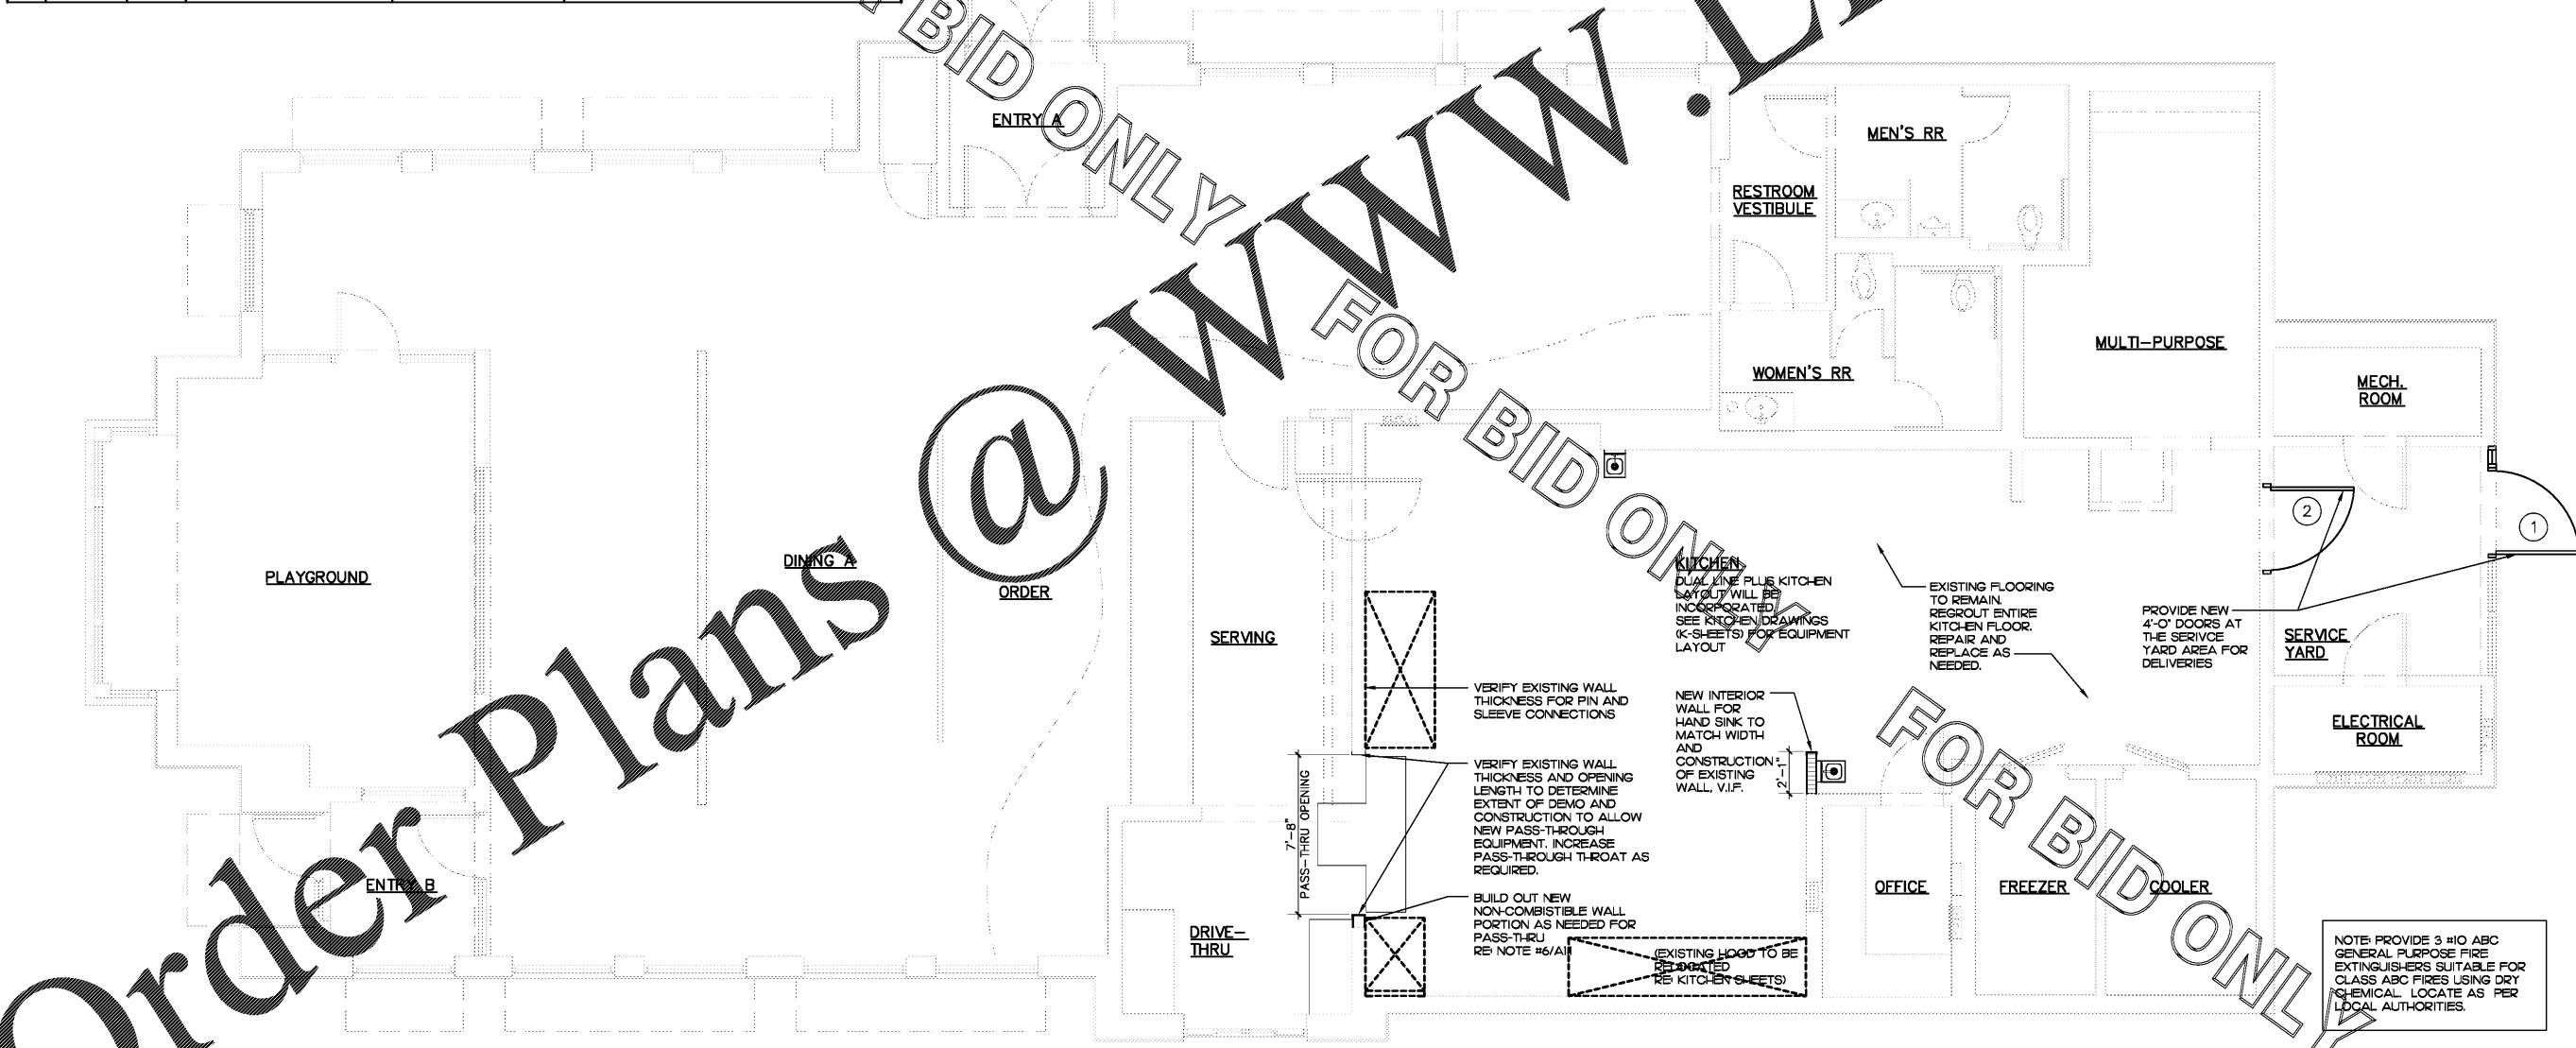

Order Plans

1 FLOOR PLAN
SCALE: 1/4" = 1'-0"
NORTH

Chipman Design Architecture Inc.
5200 Buffington Rd. Atlanta Georgia, 30349-2998
PHONE: 404.276.8900

Revisions:
Mark Date By
△ 06.30.17 ISSUED FOR PERMIT
△ 07.10.17 BUILDING COMMENTS
△

Seal

CHIPMAN DESIGN ARCHITECTURE INC.
JOHN CHIPMAN ARCHITECT
FIRST FLOOR EAST
PHONE: 404.276.8900

STORE #02593
HOUSTON ROAD FSU

4980 HOUSTON RD FLORENCE, KY 41042

SHEET TITLE
FLOOR PLAN

VERSION: S08C-R
ISSUE DATE: 05.2017

Job No. : 16-1511
Store : 02593
Date : 06.23.17
Drawn By : AS
Checked By : GL

Sheet
A-II