


DUNKIN SITE EQUIPMENT			
ITEM NO	DESCRIPTION	MANUFACTURER	REMARKS
DMB	DUNKIN MENU BOARD W/O SPEAKER		
DS	DUNKIN DIRECTIONAL SIGNAGE		
DS-1	DUNKIN DRIVE THRU GRAPHIC		
DTC	DUNKIN DRIVE THRU CANOPY		
PB	PREVIEW BOARD		
SS-7	DUNKIN DRIVE THRU HEIGHT BAR		

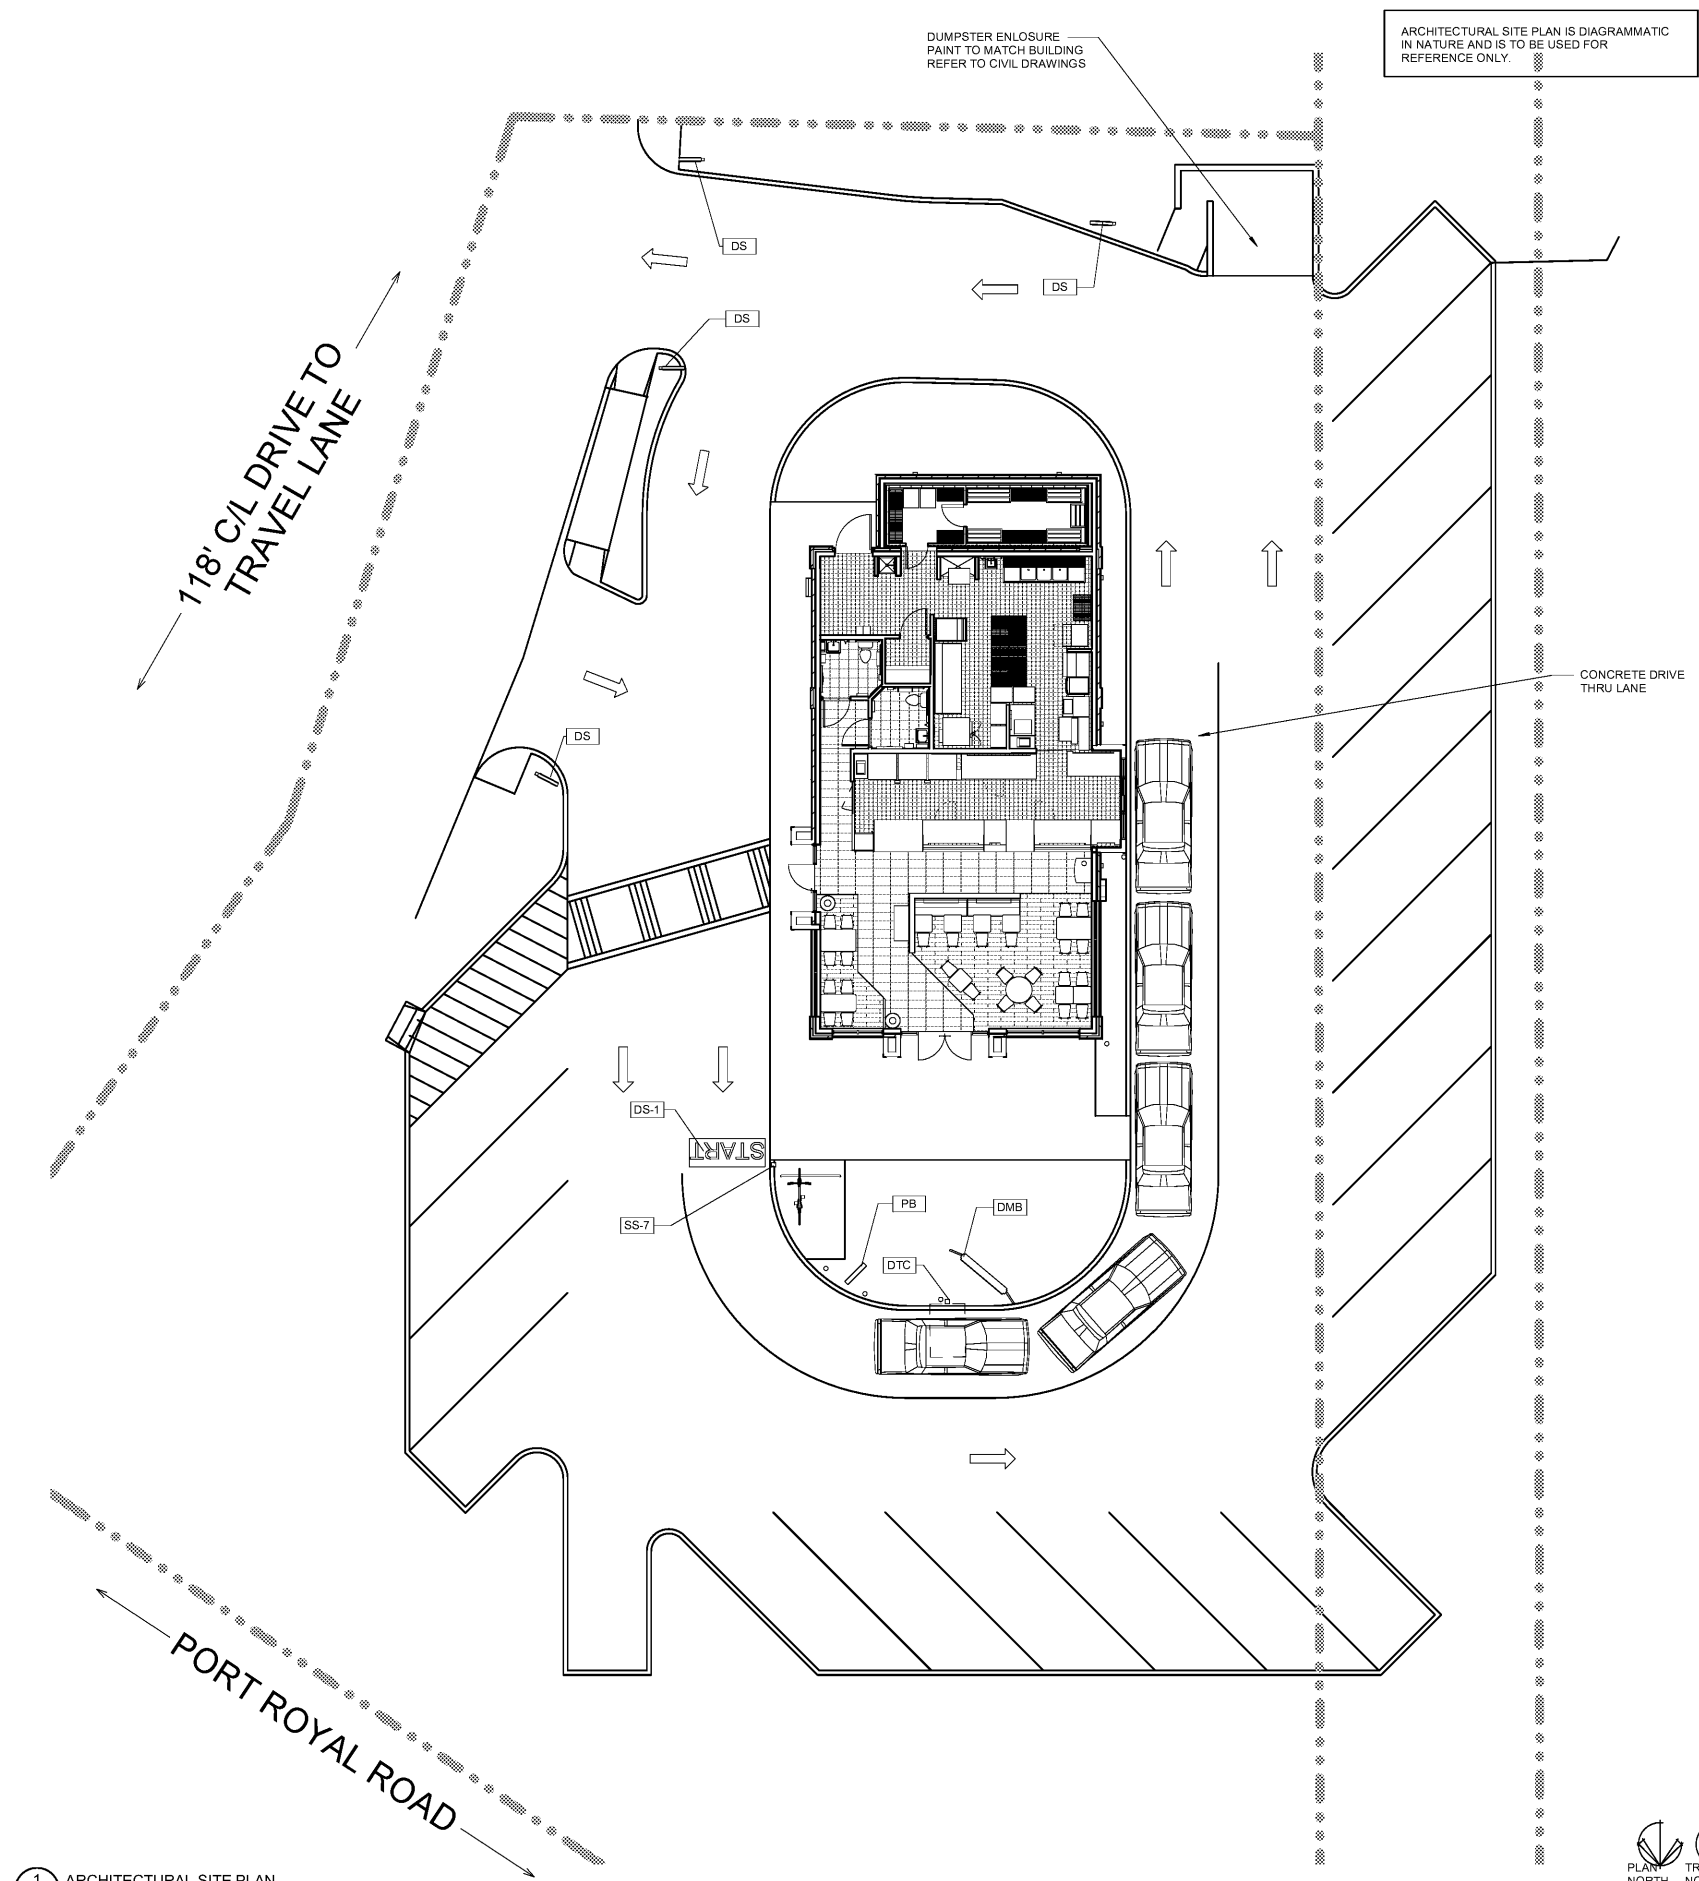


1 ARCHITECTURAL SITE PLAN
AS1.1 1" = 10'-0"




RELEASED FOR CONSTRUCTION

No.	Date	Description

The Drawing and all associated designs are the property of COPELAND ARCHITECTURE and shall be returned upon completion of work. Use or copy is permitted by contract only. Unauthorized use will be prosecuted.

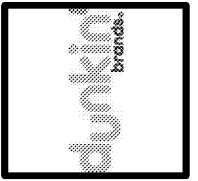

**A NEW DARK ROAST STORE
DUNKIN' DONUTS**
for
SHULER DEVELOPMENT
STORE 357147
4880-4890 PORT ROYAL ROAD
SPRING HILL, TN 37174

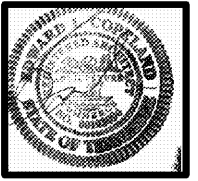

ARCHITECTURAL SITE PLAN
EDWARD L. COPELAND, AIA
4511 CHAMBLEE DUNWOODY ROAD, SUITE E.1
ATLANTA, GEORGIA 30338
PH. 770.551.9525 FAX 770.551.9524
WWW.COPELANDARCHITECTURE.COM

DRAWN BY: RMG
CHECKED BY: ELC
DATE: 07/07/17
SCALE: AS NOTED
C.A. COMMISSION NUMBER 1704

SHEET NAME
ARCHITECTURAL
SITE PLAN

SHEET NUMBER

AS1.1