



No.	Date	Description

The Drawing and all associated designs are the property of COPELAND ARCHITECTURE and shall be returned upon completion of work. Use or copy is permitted by contract only. Unauthorized use will be prosecuted.

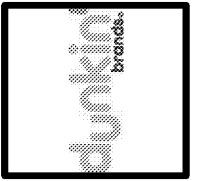

A NEW DARK ROAST STORE
DUNKIN' DONUTS
 for
SHULER DEVELOPMENT
 STORE 357147
 4880-4890 PORT ROYAL ROAD
 SPRING HILL, TN 37174

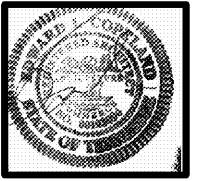


EXTERIOR ELEVATIONS - NEW WORK
EDWARD L. COPELAND, AIA
 4511 CHAMBLEE DUNWOODY ROAD, SUITE E-1
 ATLANTA, GEORGIA 30338
 PH. 770.951.9525 FAX 770.551.9524
 WWW.COPELANDARCHITECTURE.COM


DRAWN BY: RMG
 CHECKED BY: ELC
 DATE: 07/07/17
 SCALE: AS NOTED
 C.A. COMMISSION NUMBER 1704
 SHEET NAME: EXTERIOR ELEVATIONS - NEW WORK
 SHEET NUMBER: A3.1

A3.1

EXTERIOR FINISH MATERIAL SCHEDULE					
CODE	MATERIAL	MANUFACTURER	PRODUCT NUMBER	DESCRIPTION	REMARKS
AW-01	AWNING	ARLON	DD FRESH BREW AWNING	BROWN AWNING WITH FRESH BREW MESSAGE	STANDARD AWNING FOR FRESH BREW DESIGNS WITH ORANGE BAND
AW-01 ALT	AWNING	ARLON	DD FRESH BREW AWNING	BROWN AWNING - PLAIN MATERIAL	STANDARD PLAIN MATERIAL FOR FIELD ERADICATION OF CUP ICON AND COFFEE & MORE MESSAGE
AW-02	AWNING	ARLON	DD FRESH BREW AWNING	ORANGE AWNING WITH FRESH BREW MESSAGING	ALTERNATE AWNING FOR FB DESIGNS WHERE ORANGE BAND IS NOT ALLOWED OR PRACTICAL TO OVERALL DESIGN
AW-02 ALT	AWNING	ARLON	DD FRESH BREW AWNING	ORANGE AWNING - PLAIN MATERIAL	STANDARD PLAIN MATERIAL FOR FIELD ERADICATION OF CUP ICON AND COFFEE & MORE MESSAGE
AW-03	AWNING	ARLON	BR FLAVORS AWNING	PINK AWNING	STANDARD AWNING FOR BR FLAVOR DESIGNS W/BLUE BAND
BC-01	BOLLARD COVER	IDEA SHIELD	BC1-CC-4-52-S	4"W X 52"H ORANGE BOLLARD SLEEVE	
BR-01	BRICK - CHADWICK	ACME		MODULAR SIZE BRICK VENEER	DARK BUFF MORTAR
BR-02	BRICK - BROOKSTONE	ACME		MODULAR SIZE BRICK VENEER	DARK BUFF MORTAR
EIFS-02	EIFS	DRYVIT SYSTEMS	DUDO-10-1020	PAINT COLORS TO MATCH MONOLITH SCHEME	*ALTERNATE MATERIAL TO HARDPLANK BOARDS ON MONOLITH
EIFS-03	EIFS	DRYVIT SYSTEMS	DUDO-10-1020	MATCH SHERWIN WILLIAMS 7536 "BITTERSWEET STEM"	
EIFS-04	EIFS	DRYVIT SYSTEMS	DUDO-10-1020	MATCH SHERWIN WILLIAMS #6811 HONORABLE BLUE	BLUE BAND MATERIAL
EIFS-05	EIFS	DRYVIT SYSTEMS	DUDO-10-1020	MATCH SHERWIN WILLIAMS 7006 "EXTRA WHITE"	*ALTERNATE BUILDING MATERIAL TO HARDPLANK SIDING (BR SEGMENT OF COMBO ONLY).
PT-01	PAINT	SHERWIN WILLIAMS	6372	"INVITING IVORY"	SATIN
PT-02	PAINT	SHERWIN WILLIAMS	6884	"OBSTINATE ORANGE"	SATIN
PT-03	PAINT	SHERWIN WILLIAMS	6140	"MODERATE WHITE"	SATIN
PT-04	PAINT	SHERWIN WILLIAMS	6099	"SAND DOLLAR"	SATIN
PT-05	PAINT	SHERWIN WILLIAMS	7536	"BITTERSWEET STEM"	SATIN
PT-06	PAINT	SHERWIN WILLIAMS	7724	"CANOE"	SATIN
PT-07	PAINT	SHERWIN WILLIAMS	6117	"SMOKEY TOPAZ"	SATIN
PT-08	PAINT	SHERWIN WILLIAMS	6096	"JUTE BROWN"	SATIN
PT-09	PAINT	SHERWIN WILLIAMS	6097	"STURDY BROWN"	SATIN
PT-10	PAINT	SHERWIN WILLIAMS	6090	"JAVA"	SATIN
PT-11	PAINT	SHERWIN WILLIAMS	6069	"FRENCH ROAST"	SATIN
PT-12	PAINT	SHERWIN WILLIAMS	6006	"BLACK BEAN"	SATIN
PT-13	PAINT	SHERWIN WILLIAMS	7006	"EXTRA WHITE"	SATIN

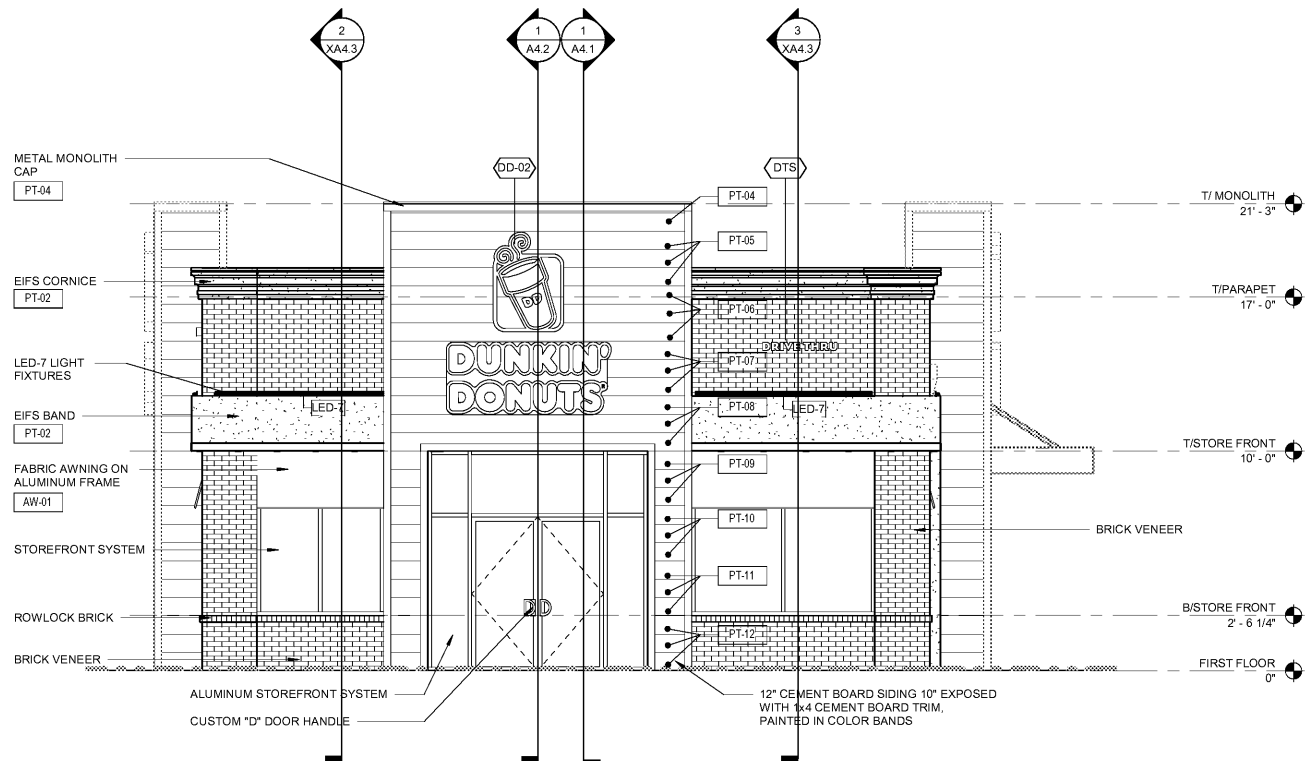

1 EXTERIOR ELEVATION - FRONT NEW WORK
 A3.1 1/4" = 1'-0"

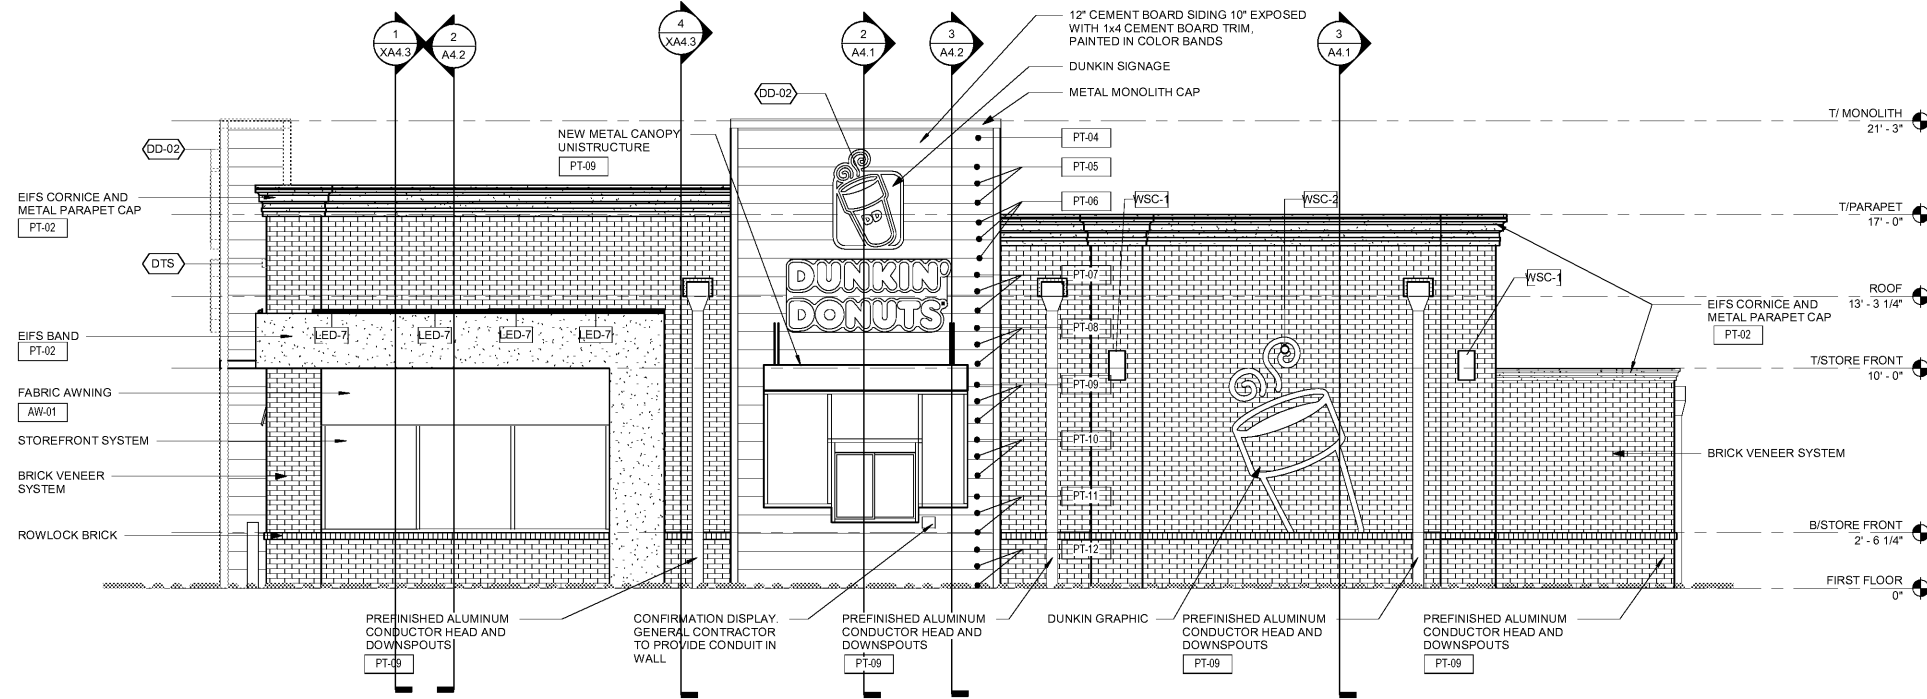

2 EXTERIOR ELEVATION - DRIVE THRU NEW WORK
 A3.1 1/4" = 1'-0"

RELEASED FOR CONSTRUCTION