



1 WALL SECTION - MAIN DOOR
3/4" = 1'-0"

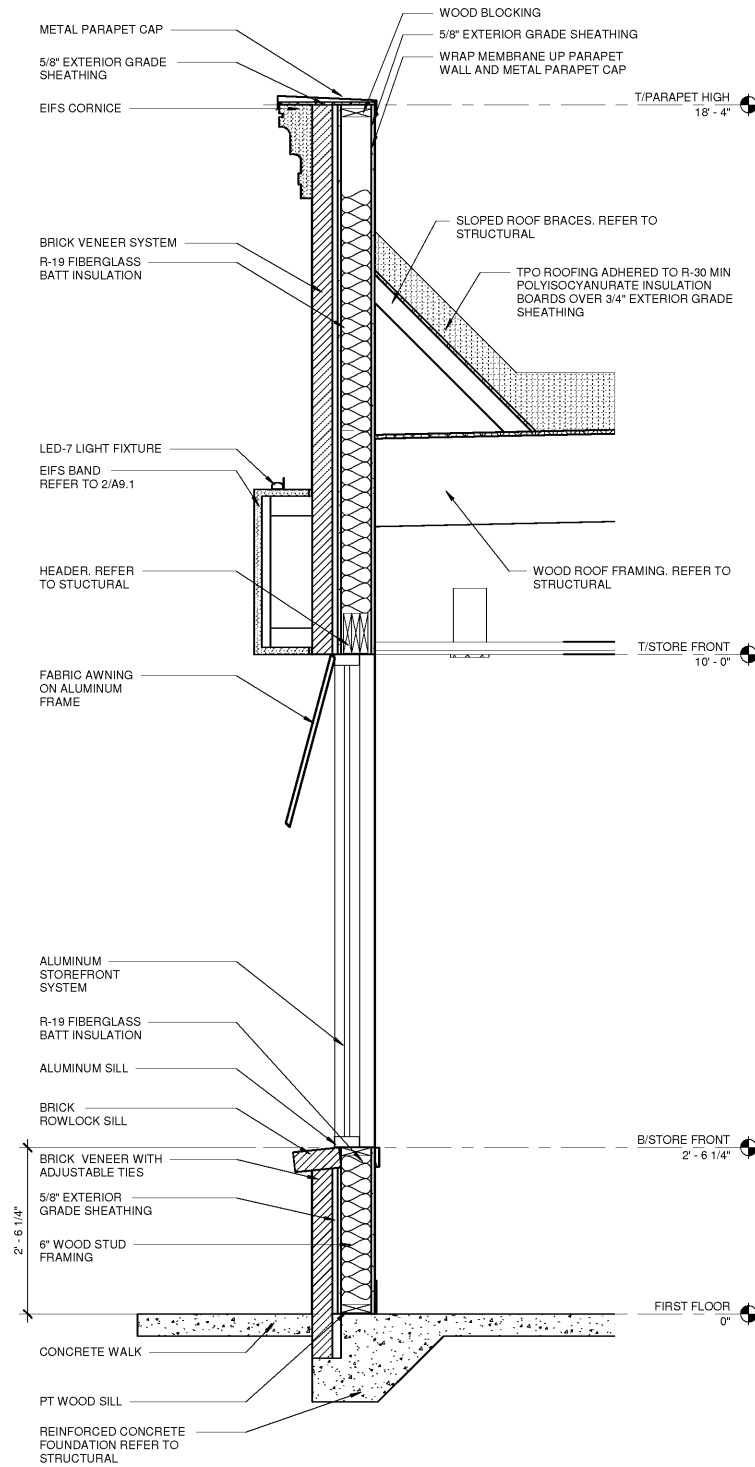


2 WALL SECTION - CURTAIN WALL
3/4" = 1'-0"

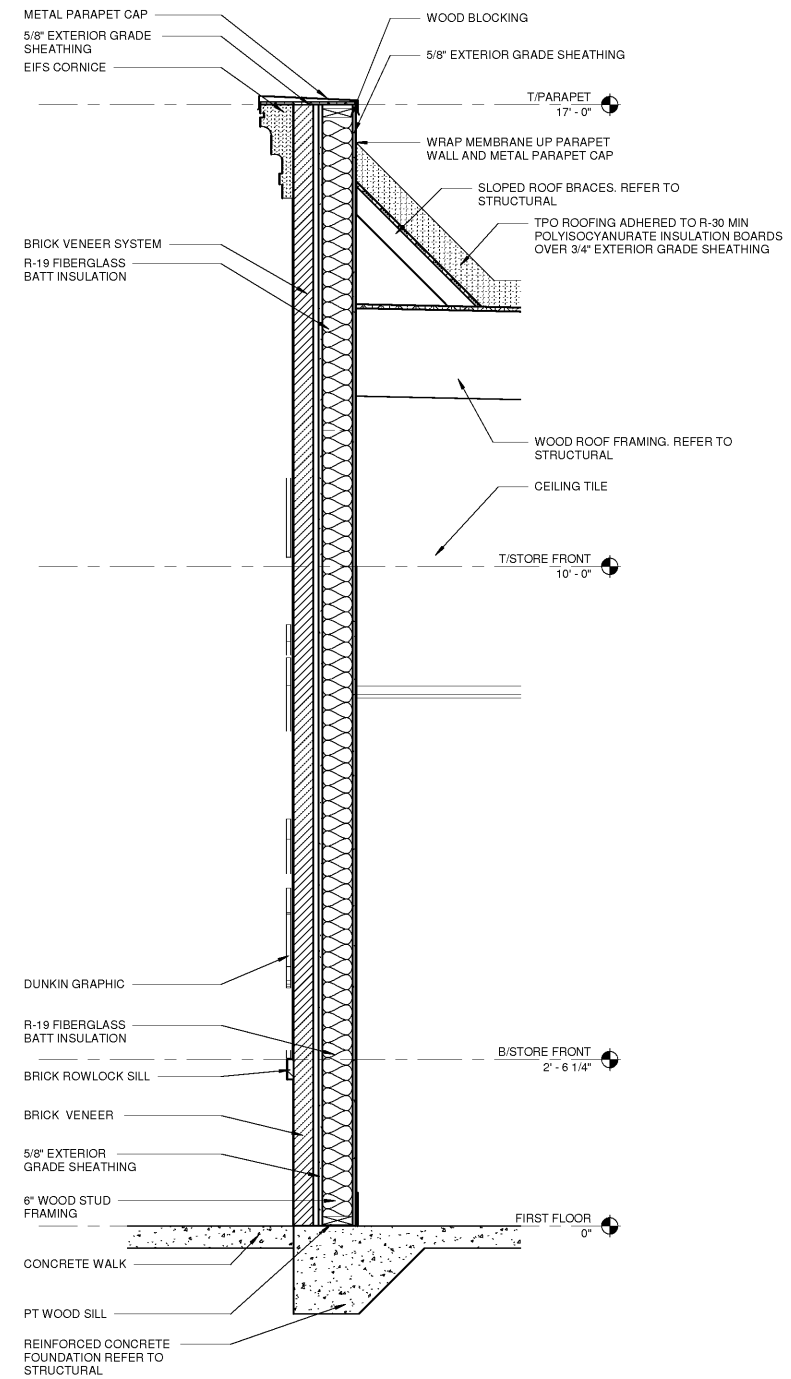


3 WALL SECTION - EXTERIOR WALL
3/4" = 1'-0"

No.	Date	Description

This Drawing and all associated designs are the property of COPELAND ARCHITECTURE and shall be returned upon completion of work. Use or copy is permitted by contract only. Unauthorized use will be prosecuted.

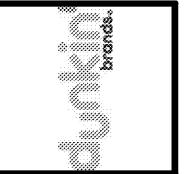

A NEW DARK ROAST STORE
DUNKIN' DONUTS
for
SHULER DEVELOPMENT
STORE 357147
4880-4890 PORT ROYAL ROAD
SPRING HILL, TN 37174

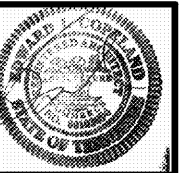

WALL SECTIONS
EDWARD L. COPELAND, AIA
4511 CHAMBLEE DUNWOODY ROAD, SUITE E.1
ATLANTA, GEORGIA 30338
PH. 770.551.9525 FAX 770.551.9524
WWW.COPELANDARCHITECTURE.COM

DRAWN BY:
Designer
CHECKED BY:
Checker
DATE:
07/07/17
SCALE:
AS NOTED
C.A. COMMISSION NUMBER
1704
SHEET NAME
WALL SECTIONS

SHEET NUMBER
A4.2