


Order Plans @ WWW.LDILLINE.COM

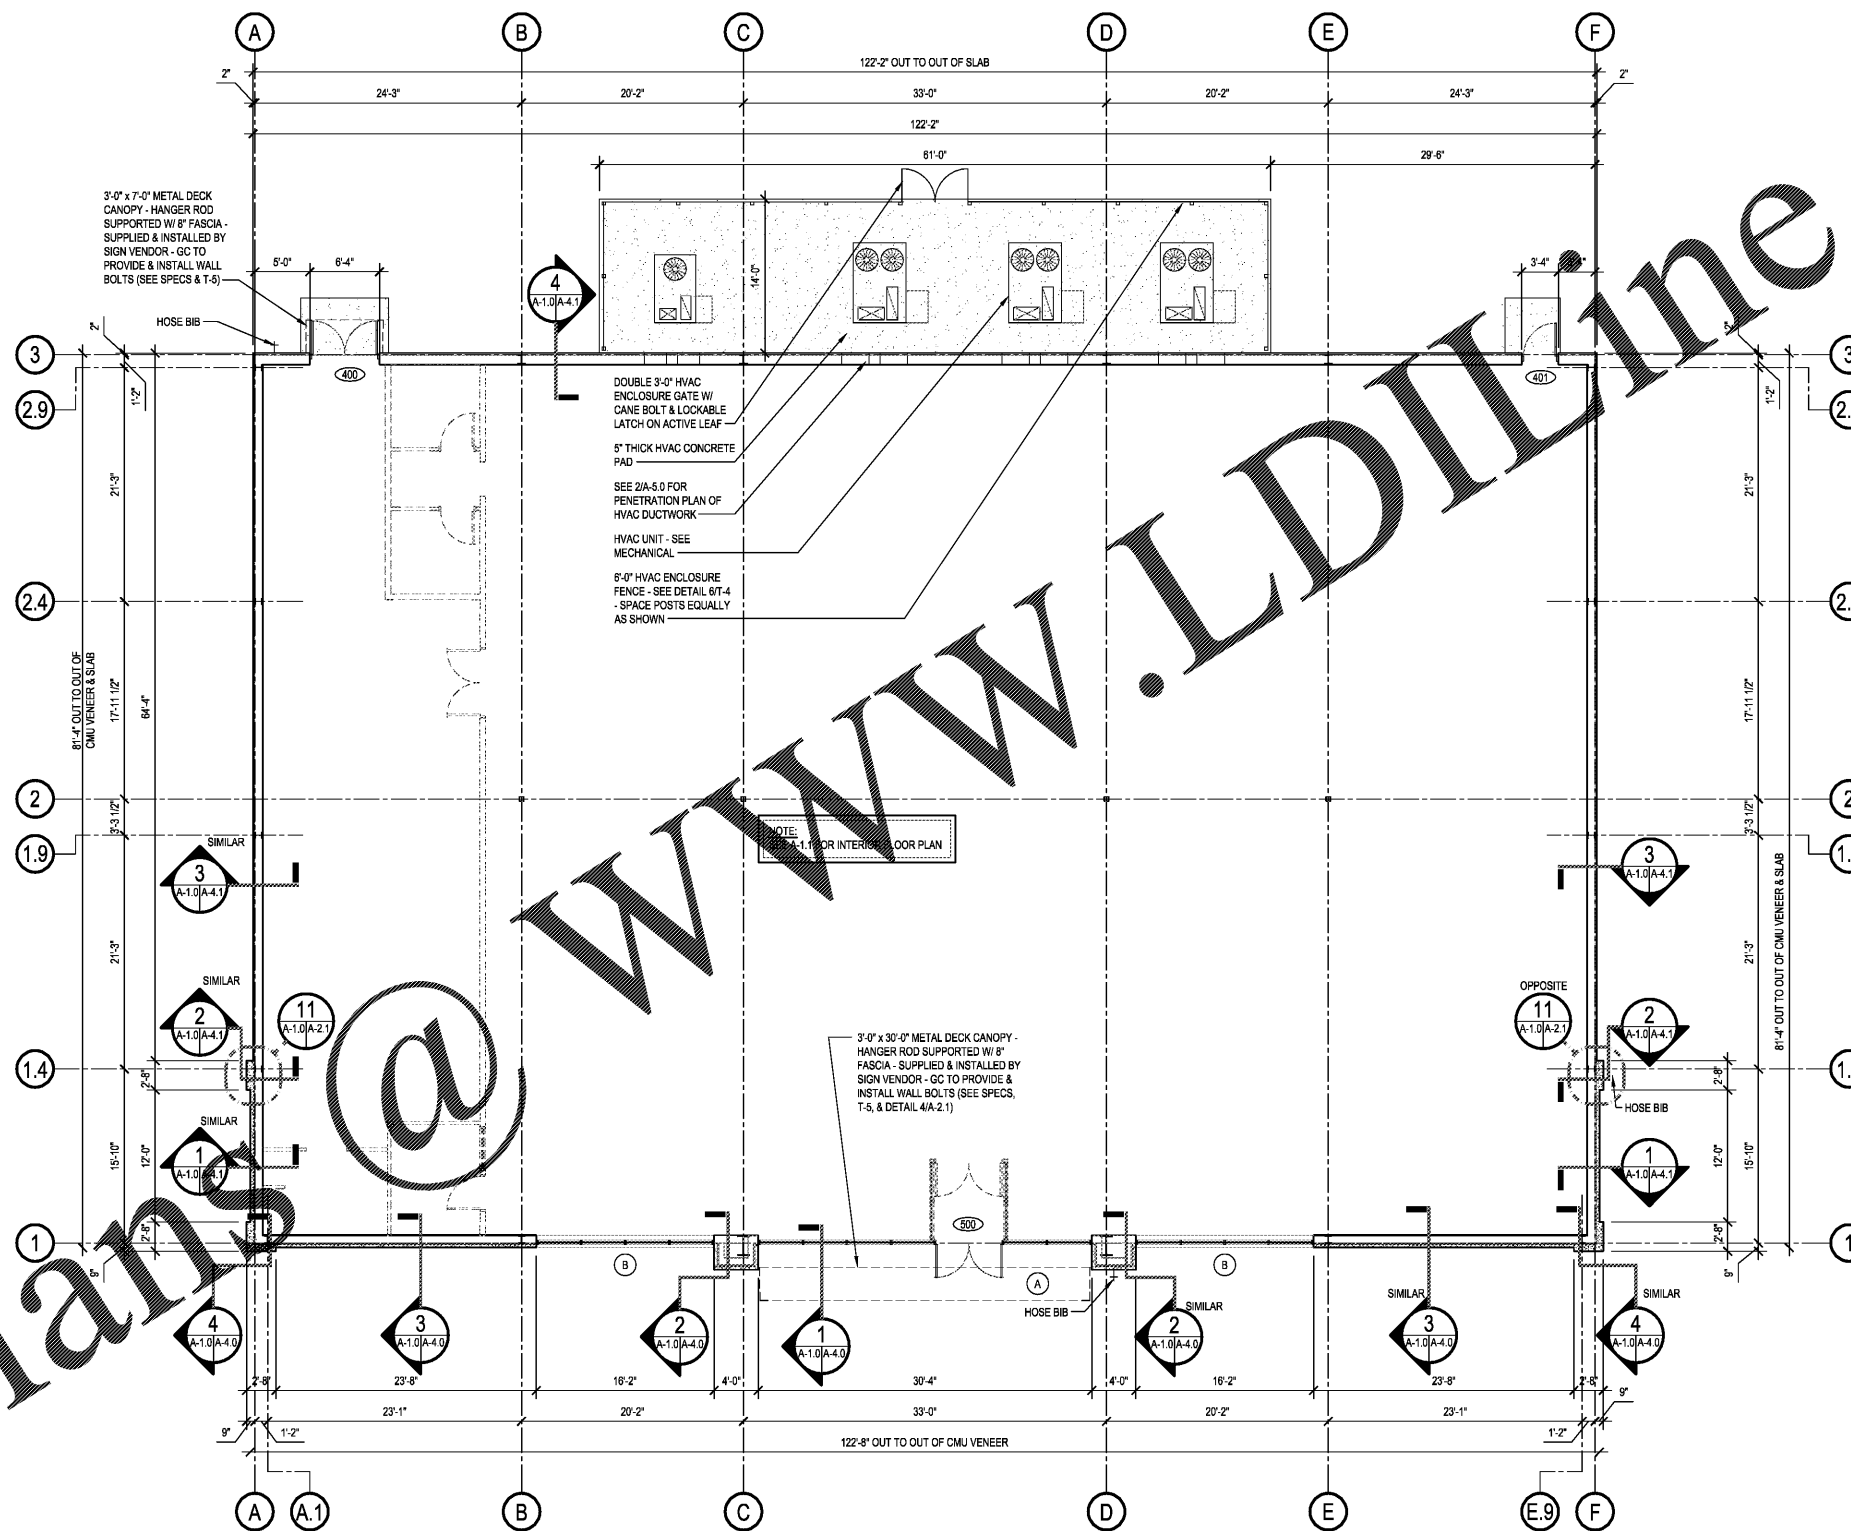


FLOOR PLAN
SCALE: 1/8"=1'-0"

FLOOR PLAN LEGEND	
(A)	STOREFRONT TYPE (REFER TO SHEET A-3.0)
(500)	DOOR NUMBER (REFER TO SHEET A-3.1)



REV.	DATE	DRN	CHK	DESCRIPTION
8-8-17		LGS		
		DRN		
		CHK		

DOCUMENT CONTROL

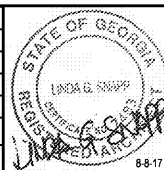

DOLLAR TREE

COLUMBUS, GA

FLOOR PLAN

PROJ. NO. 1605-84 DWG. NO. A-1.0