




WALL SECTION 1
SCALE: 3/4"=1'-0"
A-1.0/A-4.0
A-2.0

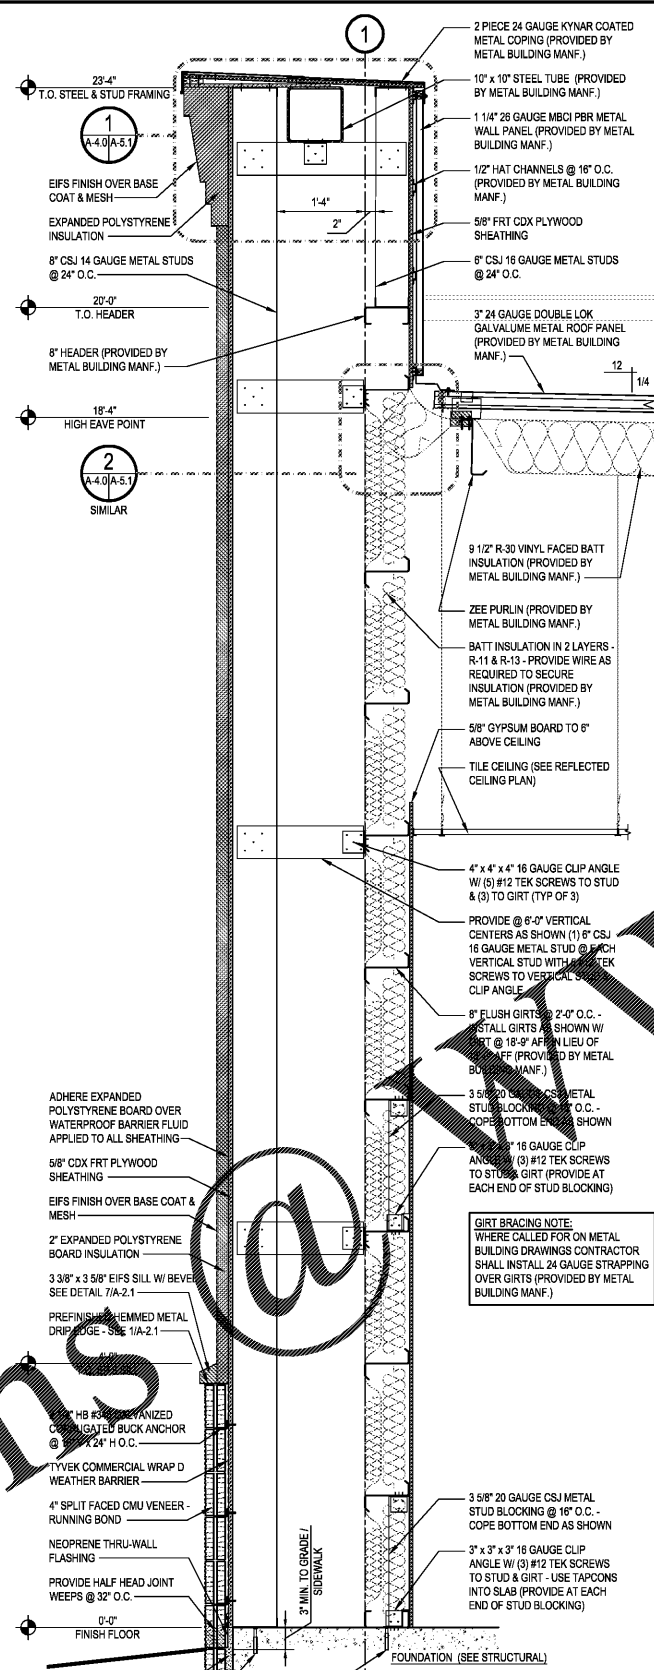

WALL SECTION 2
SCALE: 3/4"=1'-0"
A-1.0/A-4.0
A-2.0

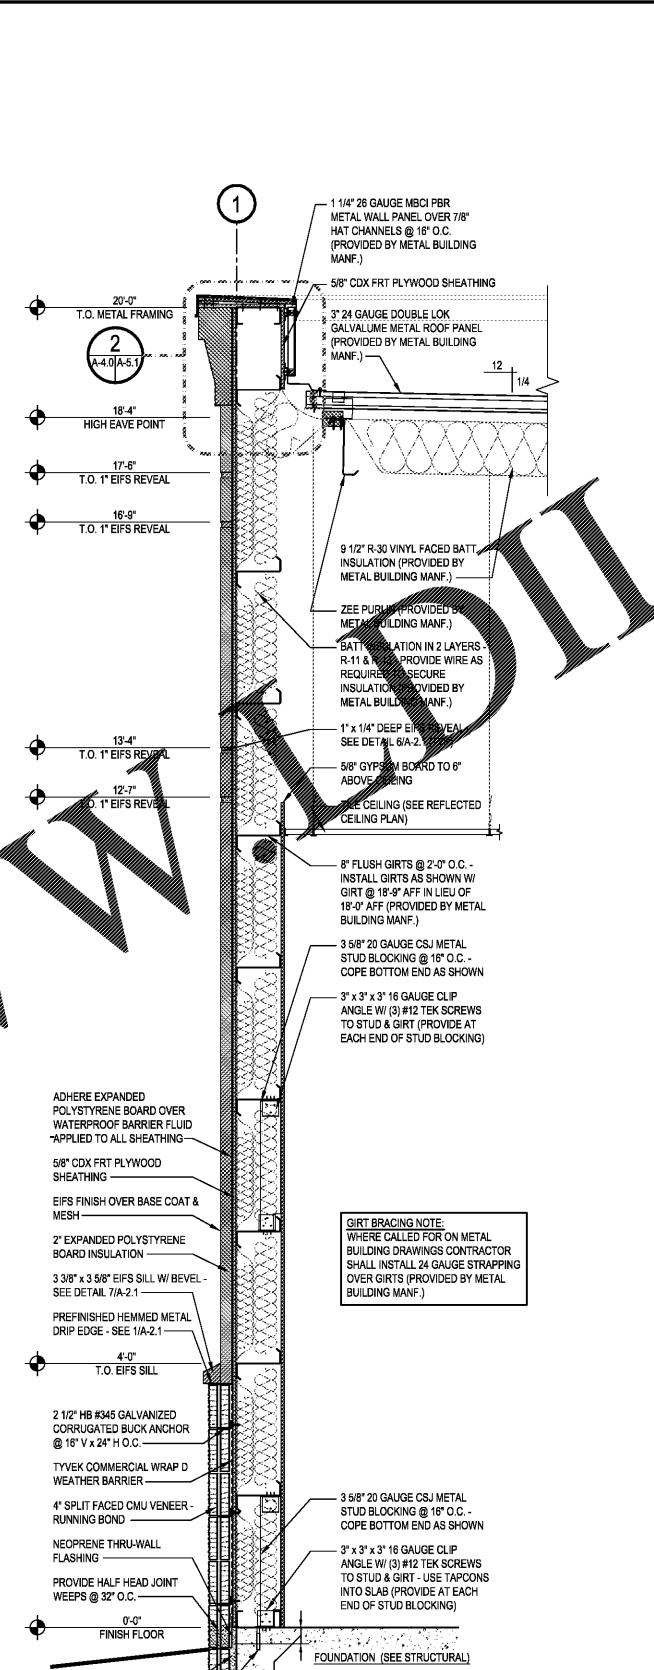

WALL SECTION 3
SCALE: 3/4"=1'-0"
A-1.0/A-4.0
A-2.0

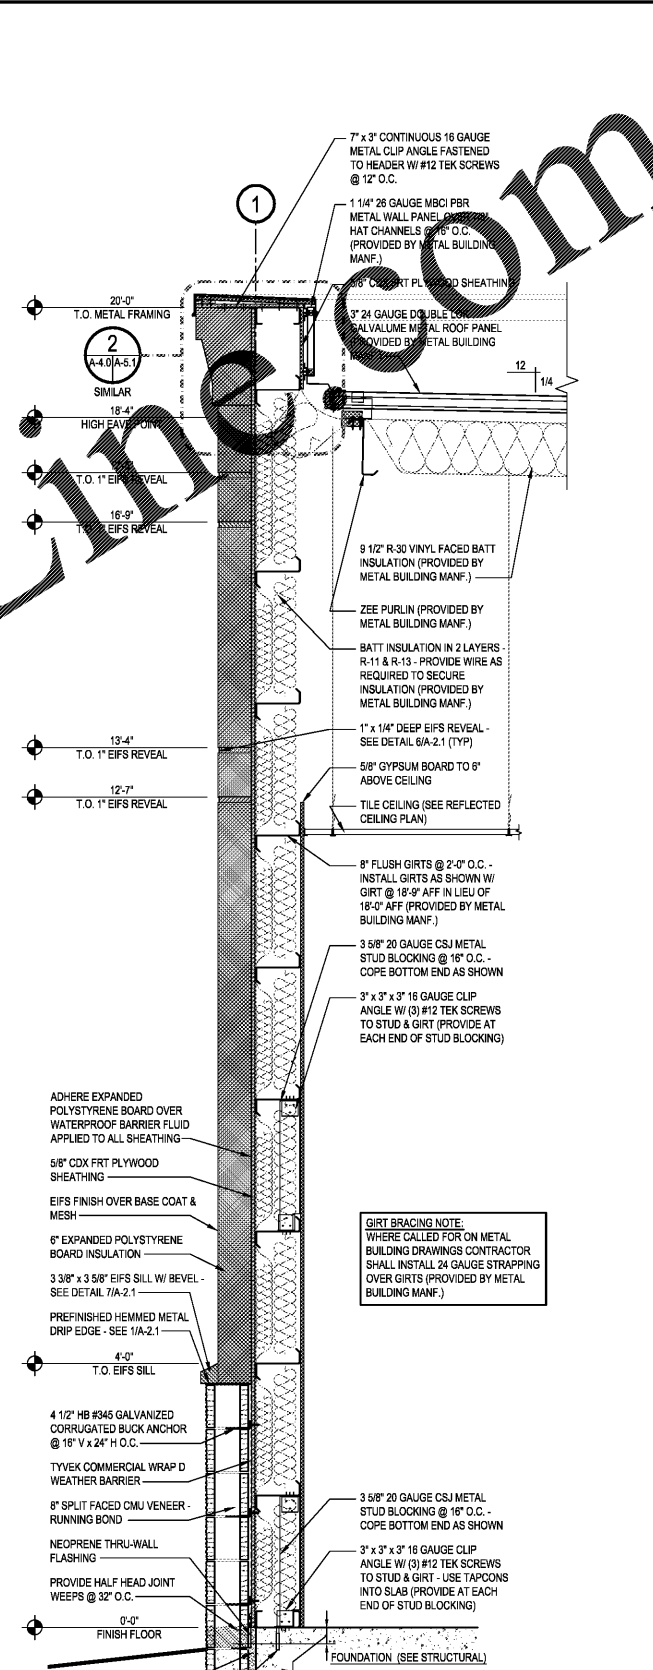


WALL SECTION 4
SCALE: 3/4"=1'-0"
A-1.0/A-4.0
A-2.0

SIDEWALK TO BUILDING NOTE:
WHERE SIDEWALKS ABUT THE BUILDING, PROVIDE A 1/4" ASPHALTIC EXPANSION JOINT WITH BACKERROD & GRAY SEALANT.



REV.	DATE	DRN	CHK	DESCRIPTION
8-8-17		LGS		
		DRN		

DOCUMENT CONTROL

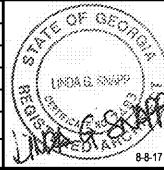

DOLLAR TREE

COLUMBUS, GA
WALL SECTIONS

PROJ. NO. 1605-84 DWG. NO. A-4.0

Order Plans @ www.onlinetree.com