




**WALL SECTION 1**  
SCALE: 3/4"=1'-0"  
A-1.0(A-4.1)  
A-2.0

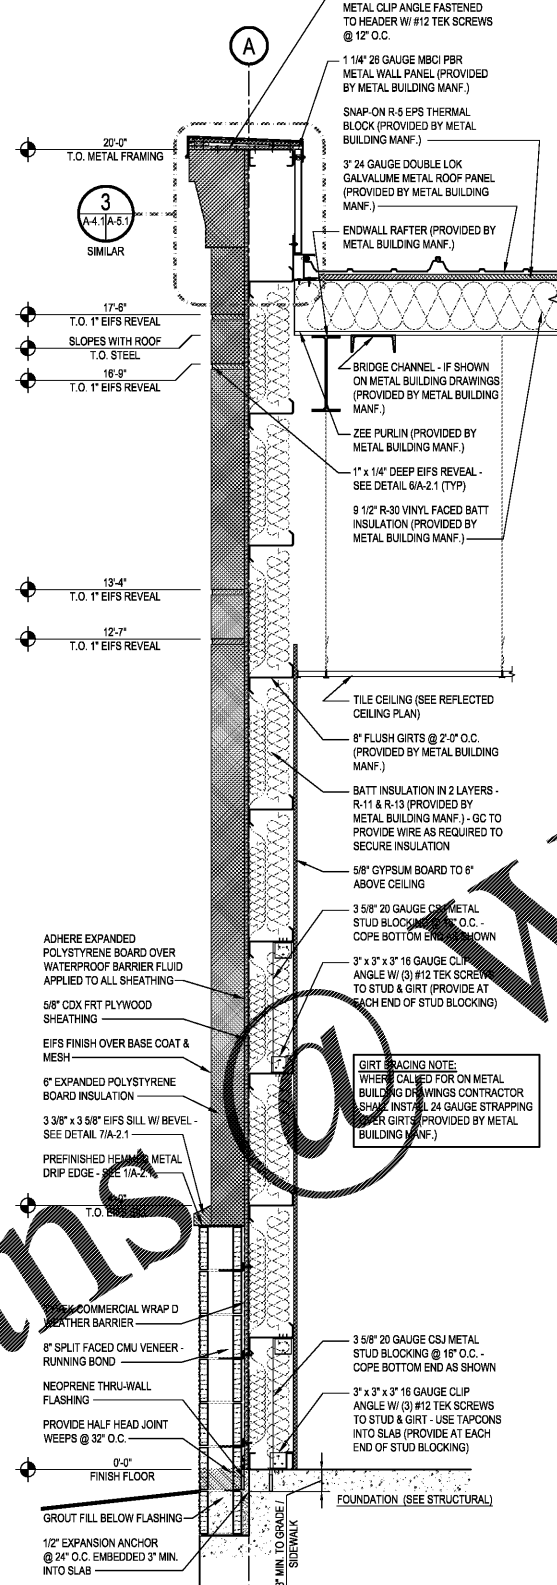

**WALL SECTION 2**  
SCALE: 3/4"=1'-0"  
A-1.0(A-4.1)  
A-2.0

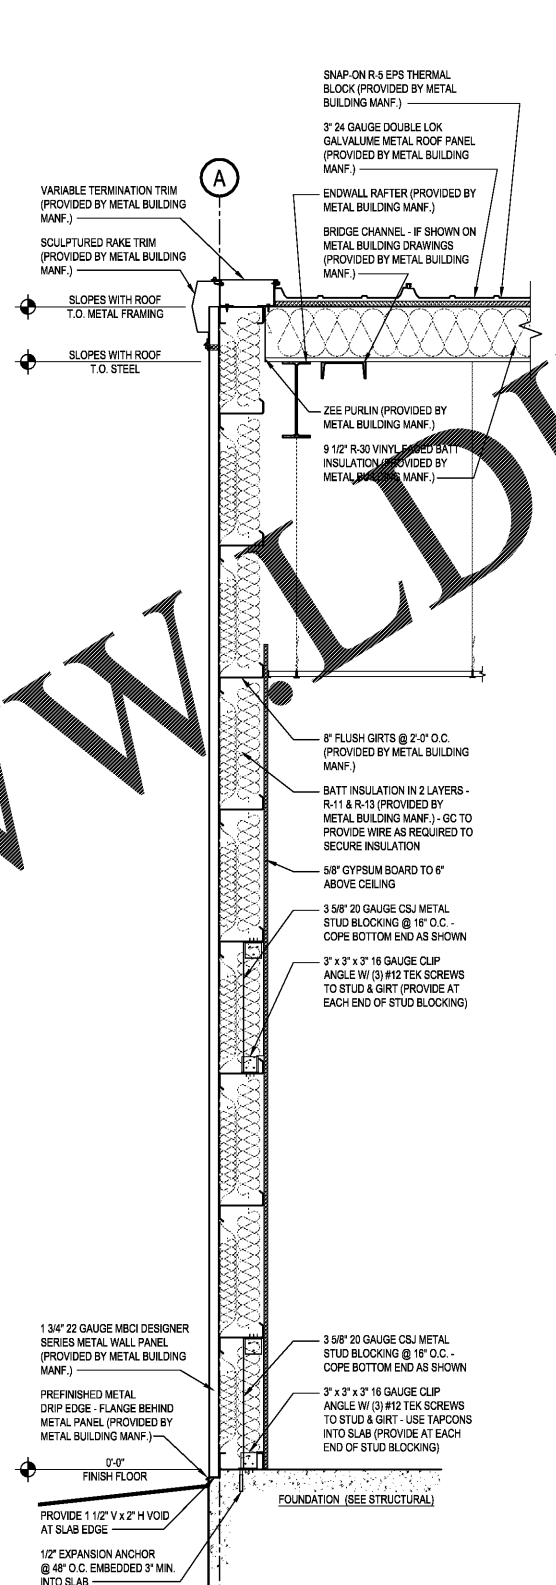

**WALL SECTION 3**  
SCALE: 3/4"=1'-0"  
A-1.0(A-4.1)  
A-2.0

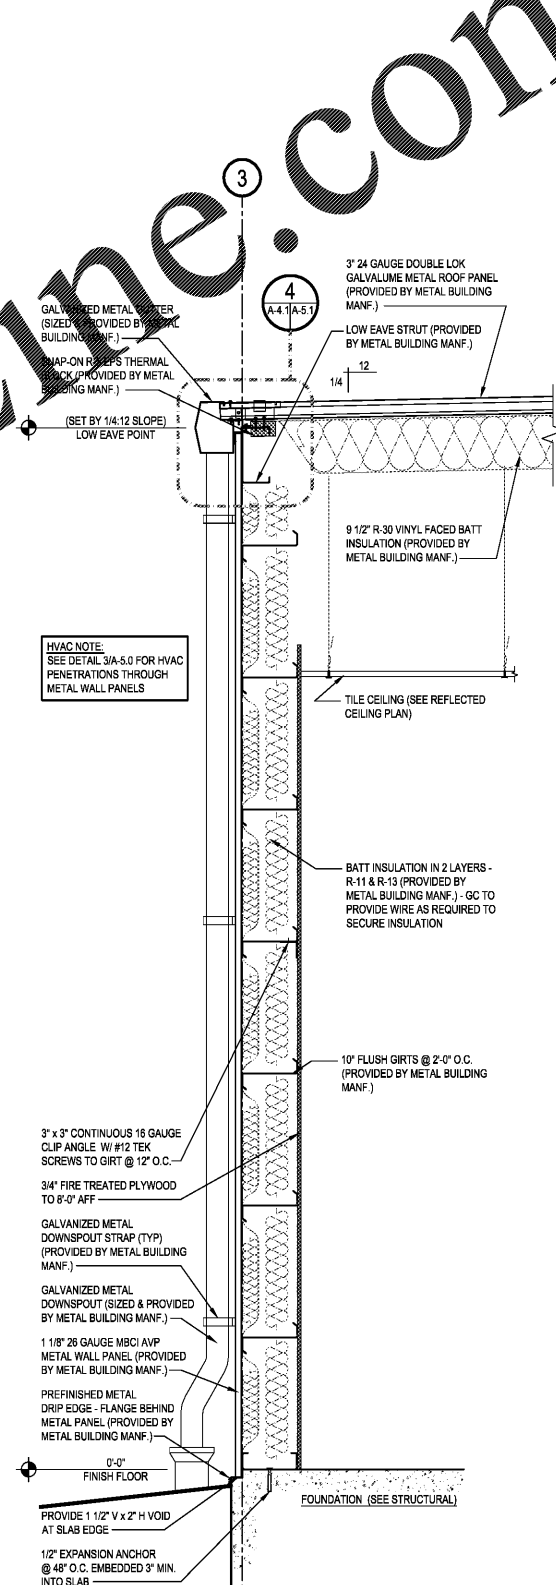

**WALL SECTION 4**  
SCALE: 3/4"=1'-0"  
A-1.0(A-4.1)  
A-2.0

**GIRT BRACING NOTE:**  
WHERE CALLED FOR ON METAL BUILDING DRAWINGS CONTRACTOR SHALL INSTALL 24 GAUGE STRAPPING OVER GIRTS (PROVIDED BY METAL BUILDING MANF.)

**SIDEWALK TO BUILDING NOTE:**  
WHERE SIDEWALKS ABUT THE BUILDING, PROVIDE A 1/4" ASPHALTIC EXPANSION JOINT WITH BACKERROD & GRAY SEALANT.



REV.	DATE	DRN	CHK	DESCRIPTION

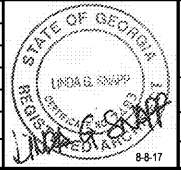

**DOLLAR TREE**

COLUMBUS, GA

WALL SECTIONS

PROJ. NO. 1605-84      DWG. NO. A-4.1