



SOUTH ELEVATION

SCALE: 1/8" = 1'-0"

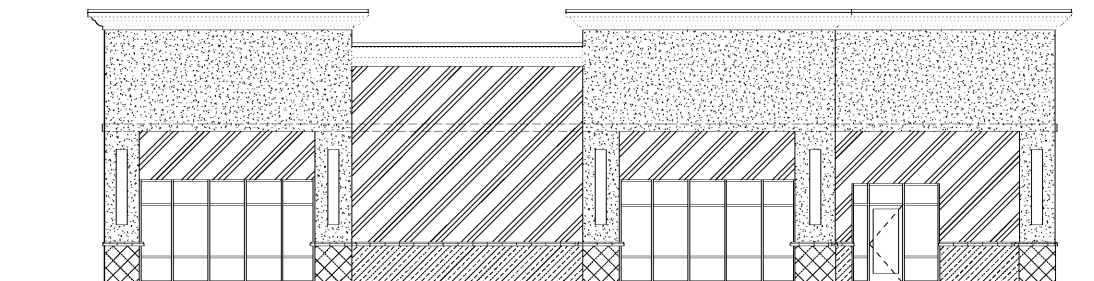


WEST ELEVATION

SCALE: 1/8" = 1'-0"

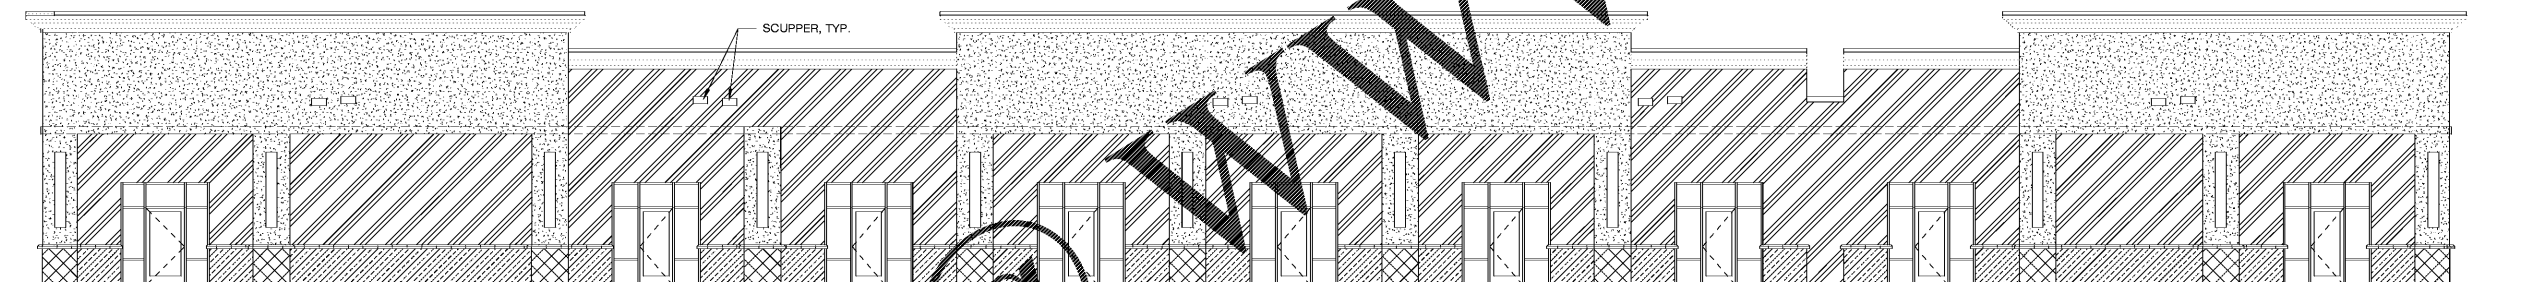

NORTH ELEVATION

SCALE: 1/8" = 1'-0"

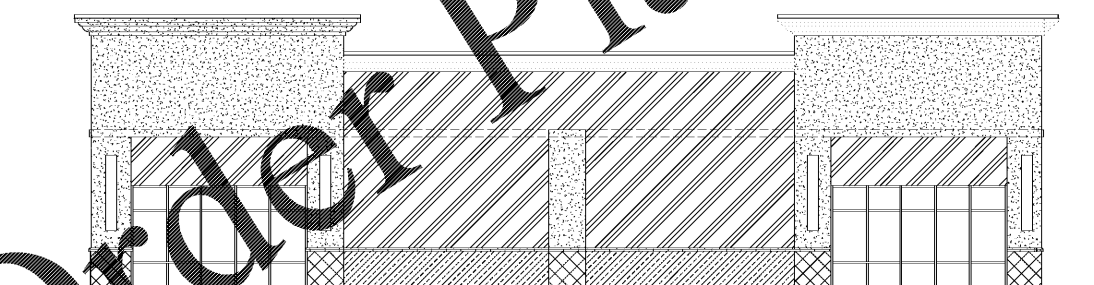

EAST ELEVATION

SCALE: 1/8" = 1'-0"

WALL FINISH SCHEDULE	
*WALL FINISHES BELOW ARE OVER EITHER MTL. STUDS OR 8" CMU. REFER TO WALL LEGEND ON A1.1	
	1 1-1/2" EIFS ON 5/8" EXT. GYP. SHEATHING ON 3-5/8" MTL. STUDS 16" O.C.
	2 1 1/2" EIFS ON 5/8" EXT. GYP. SHEATHING
	3 1 1/2" EIFS
	4 4" SPLITFACE CMU W/ 2" AIR SPACE OVER 5/8" EXT. GYP. SHEATHING
	5 4" SPLITFACE CMU W/ 2" AIR SPACE
	6 4" SPLITFACE CMU W/ 1" AIR SPACE
	7 3/4" EIFS RECESS
NOTE: AWNINGS/ CANOPIES AND EIFS REVEALS NOT SHOWN FOR CLARITY.	

MBI
 michael brady inc.
 ARCHITECTS
 155 COLMAN CENTER PARKWAY
 SUITE 200
 LAKE MARY, FLORIDA 32746
 PHONE: 407.596.0300
 FAX: 407.596.0306
 www.michaelbradyinc.com

THE DESIGN PROFESSIONAL DENIES ANY AND ALL RESPONSIBILITY AND LIABILITY FOR PROBLEMS WHICH ARISE FROM FAILURE TO FOLLOW THESE PLANS, SPECIFICATIONS AND THE DESIGN INTENT THEY CONVEY, OR PROBLEMS WHICH ARISE FROM OTHERS FAILURE TO OBTAIN AND/ OR FOLLOW THE DESIGN PROFESSIONALS GUIDANCE WITH RESPECT TO ANY ERRORS, OMISSIONS, INCONSISTENCIES, AMBIGUITIES OR CONFLICTS WHICH ARE ALLEGED.

COPYRIGHT © MICHAEL BRADY INC. 2017
 SCOTT D. MALENCOCK
 ARCHITECT 1014990

A NEW DEVELOPMENT FOR:
**WEST PALM BEACH
 RETAIL BUILDING**
 1560 PALM BEACH LAKES BLVD
 WEST PALM BEACH, FL 33401

THIS DRAWING HAS BEEN ISSUED:
 FOR REVIEW ONLY
 FOR PERMITTING ONLY
 SCHEMATIC DESIGN
 DESIGN DEVELOPMENT
 CONSTRUCTION DOCUMENTS

Drawing Title:
 WALL FINISHES -
 EXTERIOR ELEVATIONS

Date: 05/24/17
 Designed By: A.L.S.
 Drawn By: A.L.S.
 Reviewed By: S.D.M.
 Comm. No. 170217
 Revisions:

Sheet:
 No. **A4.2**
 of

Order Plans @ WWW.LDILine.com