


STEEL BEAM SCHEDULE

MARK	SIZE	ELEVATION	COMMENTS
B-1	W 16 x 31 (HIGH)	T.O. STL. = 16'-10 1/4"	
	H66 B x B x 3/8	BOT. / STL. = 9'-0"	
B-2	W 16 x 31 (HIGH)	T.O. STL. = 17'-4"	
	H66 B x B x 3/8	BOT. / STL. = 9'-0"	


center for innovative structures, inc.
 6795 S. MacDill Ave.
 Tampa, FL 33611
 P: 813-836-0311
 F: 813-836-0302
 Structural Engineers
 Dimitrios Melandinos, P.E. 90192
 EB 7242

COMBI
 michael brady inc.
 architects - interior architects

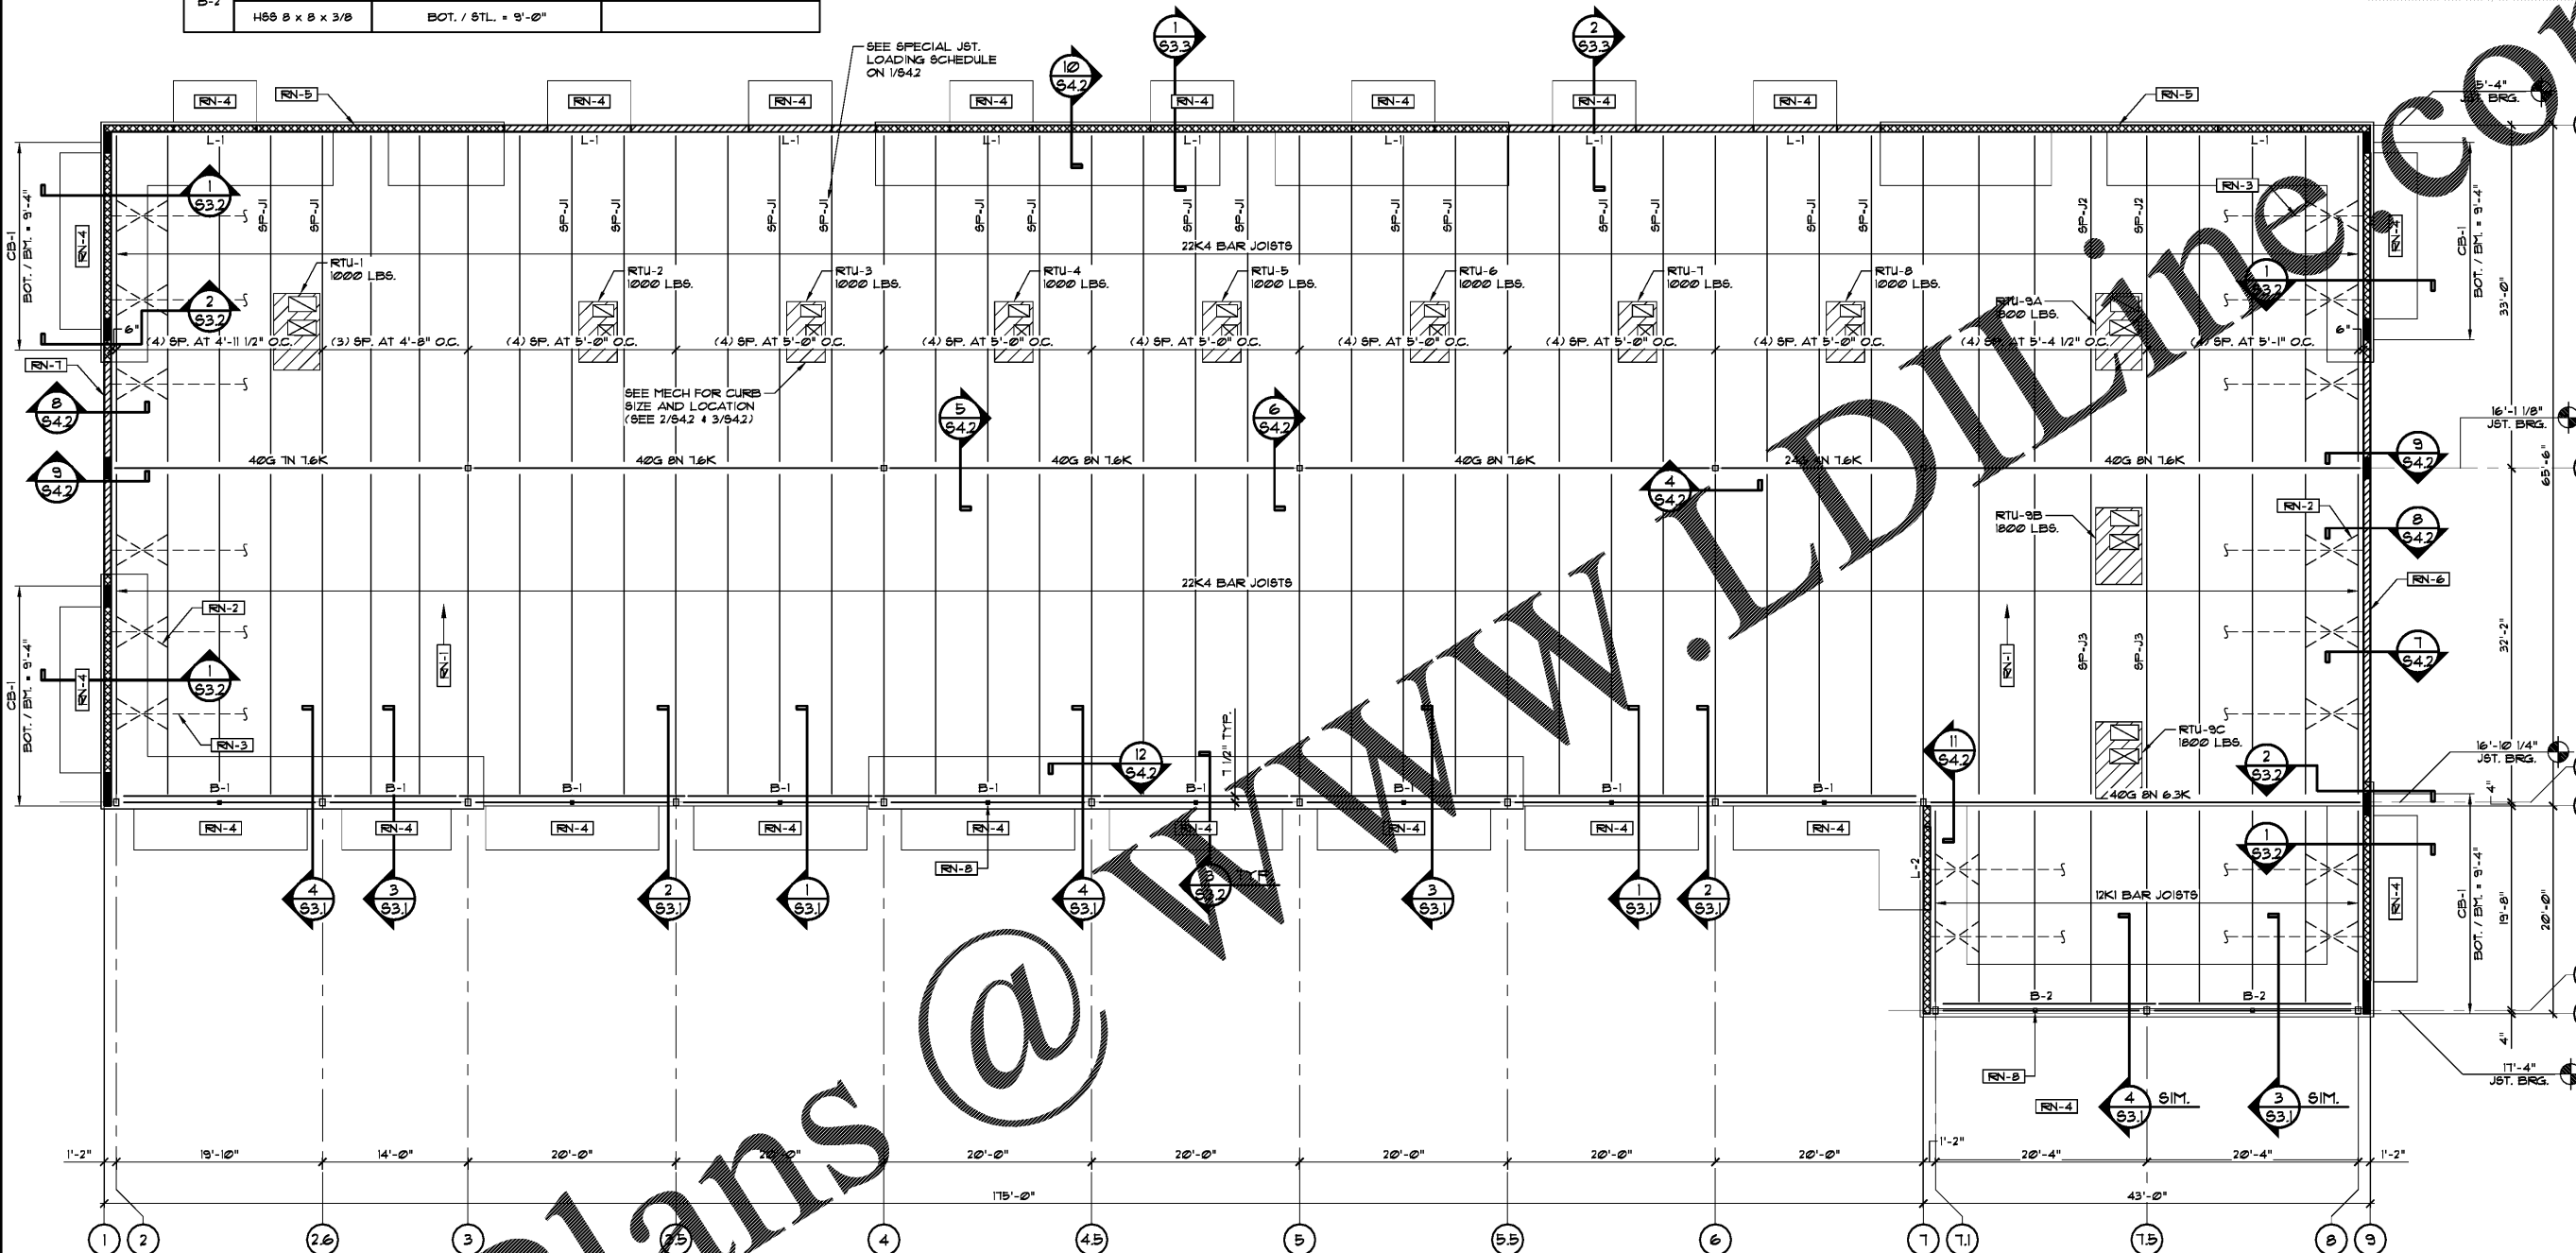


TIE BEAM SCHEDULE
 (SEE 6/54 AND 3/54.2)

MARK	WIDTH	DEPTH	TOP REINF.	MID. REINF.	BOT. REINF.	IRRUPS	TYPE	COMMENTS
TB-1	8"	16"	(2) #5	(2) #5	(2) #5		A	
TB-2	8"	24"	(2) #5	(2) #5	(2) #5		B	
CB-1	24"	24"	(4) #5	(4) #5	(4) #5	#3 AT 8" O.C.	C	

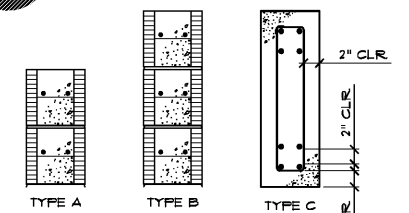


ROOF FRAMING PLAN
 SCALE: 1/8" = 1'-0"

- ROOF FRAMING NOTES:**
- RN-1** SLOPE ROOF DOWN IN THIS DIRECTION AT 1/4" PER FOOT
 - RN-2** INDICATES DIAGONAL BRIDGING AT END BAYS AS SHOWN
 - RN-3** INDICATES CONT. HORIZ BRIDGING AS SHOWN
 - RN-4** INDICATES PRE-ENGINEERED ALUM. AWNING (SEE ARCH.)
 - RN-5** TB-2, BOT. / BM. = 14'-0"
 - RN-6** TB-1, BOT. / BM. = VARIES (STEP AS REQ. SEE 2/54.3)
 - RN-7** TB-1, BOT. / BM. = VARIES (STEP AS REQ. SEE 3/54.3)
 - RN-8** H66 4 x 4 x 5/16 POST DOWN AS SHOWN ON PLAN

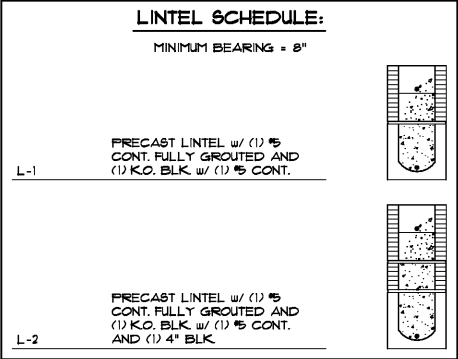

- ROOF FRAMING PLAN NOTES:**
- ROOF UPLIFT PLAN = SEE 95.1
 - SEE FOUNDATION PLAN FOR DIMENSIONS.
 - SEE CHU LEGEND FOR TOP OF MASONRY ELEVATIONS.
 - COORDINATE ALL DIMENSIONS WITH ARCHITECTURAL DRAWINGS.
 - DECK TO BE 1 1/2" TYPE "B", 20 GA. GALV. METAL DECK 3 SPAN MIN. FASTENING = AT EA. SUPPORT: (1) 5/8" # FIDDLE WELDS PER 36" AND BETWEEN EACH SUPPORT INSTALL (3) #10 TEK SCREWS AT SIDELAP. WELD DECK TO CONTINUOUS DECK ANGLE w/ 5/8" # FIDDLE WELDS AT 6" O.C.
 - SEE CONC. BEAM / TIE BEAM SCHEDULE ON S2.1.
 - PROVIDE 2'-6" x 2'-6" TIE BEAM CORNER BARS AT ALL CORNERS AND INTERSECTIONS. (MATCH REINF. BARS)
 - COORDINATE SIZE, WEIGHT, AND LOCATION OF ROOF TOP UNITS WITH MECHANICAL DRAWINGS (SEE 1/54.2, 2/54.2, & 3/54.2)

 

100 COLONIAL CENTER PARKWAY
 SUITE 230
 LAKE MARY, FL 32746
 PHONE: 407-585-0330
 FAX: 407-585-0336
 www.michaelbrady.com

THE DESIGN PROFESSIONAL, ENGINEER AND ALL RESPONSIBILITY AND LIABILITY FOR PROBLEMS WHICH ARISE FROM FAILURE TO FOLLOW THESE PLANS, SPECIFICATIONS AND THE DESIGN INTENT THEY CONTAIN, OR PROBLEMS WHICH ARISE FROM OTHERS' FAILURE TO OBTAIN AND/OR FOLLOW THE DESIGN PROFESSIONAL'S GUIDANCE WITH RESPECT TO ANY ERRORS, OMISSIONS, NONCONFORMANCE, AMBIGUITIES OR CONFLICTS WHICH ARE ALLEGED.

COPYRIGHT 2004-MICHAEL BRADY INC., 2017
 DIMITRIOS MELANDINOS, P.E.
 60182

A NEW DEVELOPMENT FOR:
WEST PALM BEACH RETAIL BUILDING
 1560 PALM BEACH LAKES BLVD.
 WEST PALM BEACH, FL 33401

THIS DRAWING HAS BEEN ISSUED:
 FOR REVIEW ONLY
 FOR PERMITTING ONLY
 SCHEMATIC DESIGN
 DESIGN DEVELOPMENT
 CONSTRUCTION DOCUMENTS

Drawing Title:
 ROOF FRAMING PLAN

Date: 05/24/17

Designed By: JM
 Drawn By: JM
 Reviewed By: JM

Comm. No. 17-117

Revisions: