




**BARRY BYRD  
ARCHITECTURE**

P.O. Box 5482  
Knoxville, TN 37928  
(865) 687-6500

Seal:

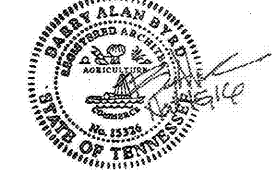

THIS DRAWING IS THE PROPERTY OF BARRY BYRD ARCHITECTURE. ANY USE OR REPRODUCTION IN PART OR IN WHOLE IS PROHIBITED WITHOUT THE EXPRESSED WRITTEN CONSENT OF BARRY BYRD ARCHITECTURE.

Project Name:  
**GERMANTOWN2**

Drawn By:  
**RAS**

Revisions:

| No. | DATE | DESCRIPTION |
|-----|------|-------------|
|     |      |             |
|     |      |             |
Project Title:

# RETAIL SPACE


Poplar Avenue &  
Exeter Road

Location:  
**Germantown, TN**

Sheet Contents:  
**Existing Roof  
Plan**

Date:  
**October 28, 2016**

Sheet Number:  
**A-130**

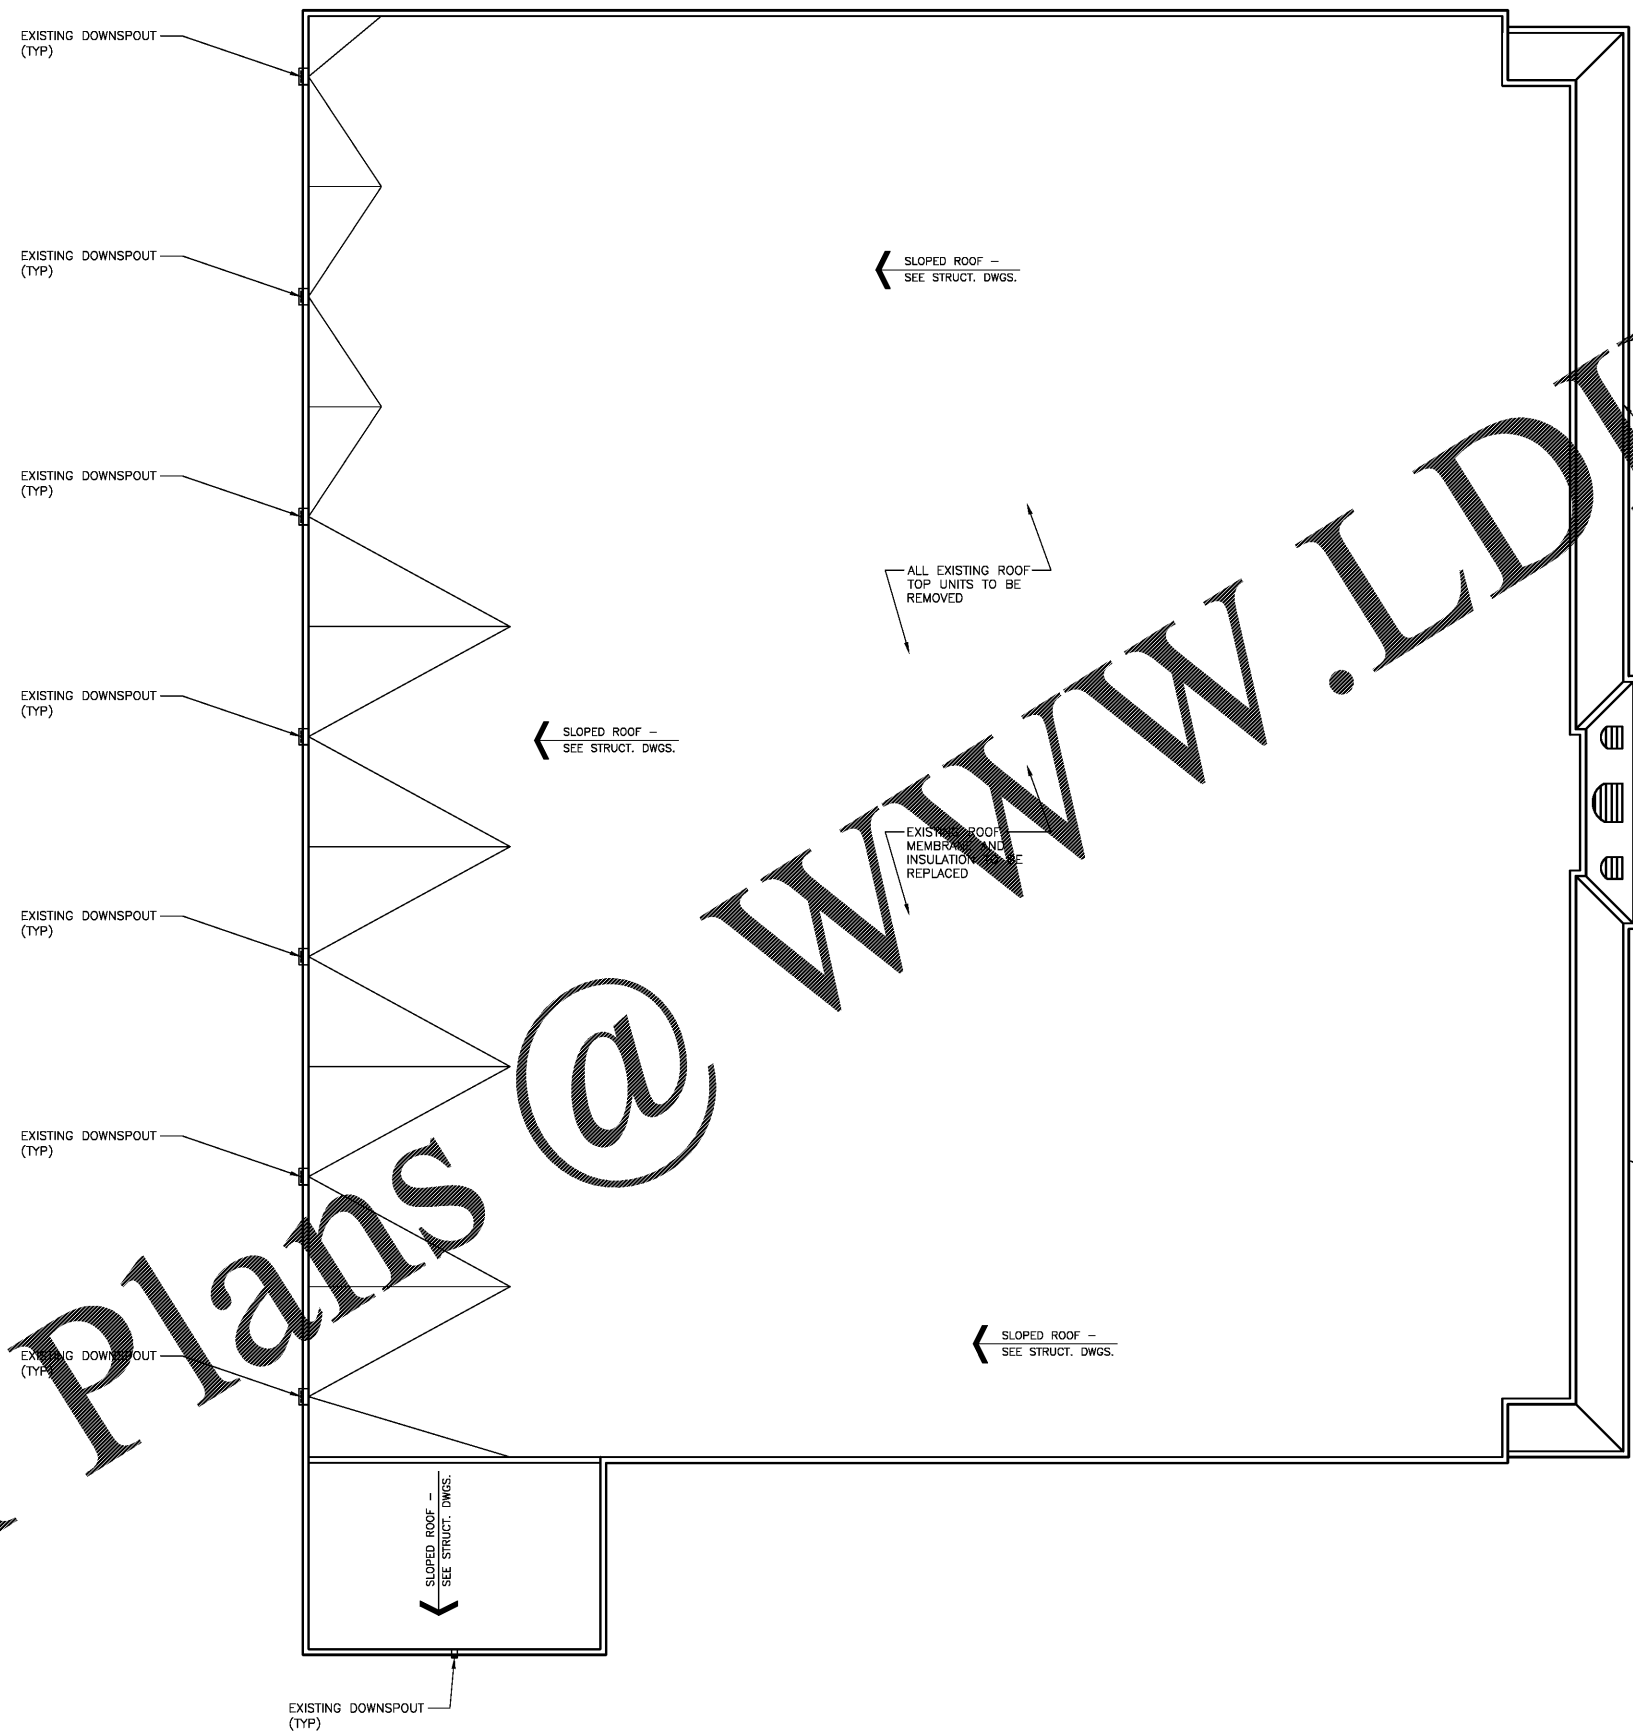

Order Plans @ [www.LDILine.com](http://www.LDILine.com)

**1 EXISTING ROOF PLAN**  
A-130 1/16" = 1' - 0"