




BARRY BYRD ARCHITECTURE

P.O. Box 5482
Knoxville, TN 37928
(865) 687-6500

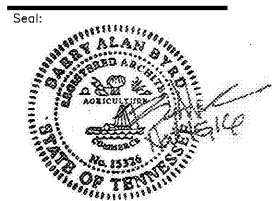

THIS DRAWING IS THE PROPERTY OF BARRY BYRD ARCHITECTURE. ANY USE OR REPRODUCTION IN PART OR IN WHOLE IS PROHIBITED WITHOUT THE EXPRESSED WRITTEN CONSENT OF BARRY BYRD ARCHITECTURE.

Project Name:
GERMANTOWN2

Drawn By:
RAS

Revisions:

No.	DATE	DESCRIPTION

Project Title:

RETAIL SPACE


Poplar Avenue & Exeter Road

Location:
Germantown, TN

Sheet Contents:
Existing Wall Section

Date:
October 28, 2016

Sheet Number:
A-330

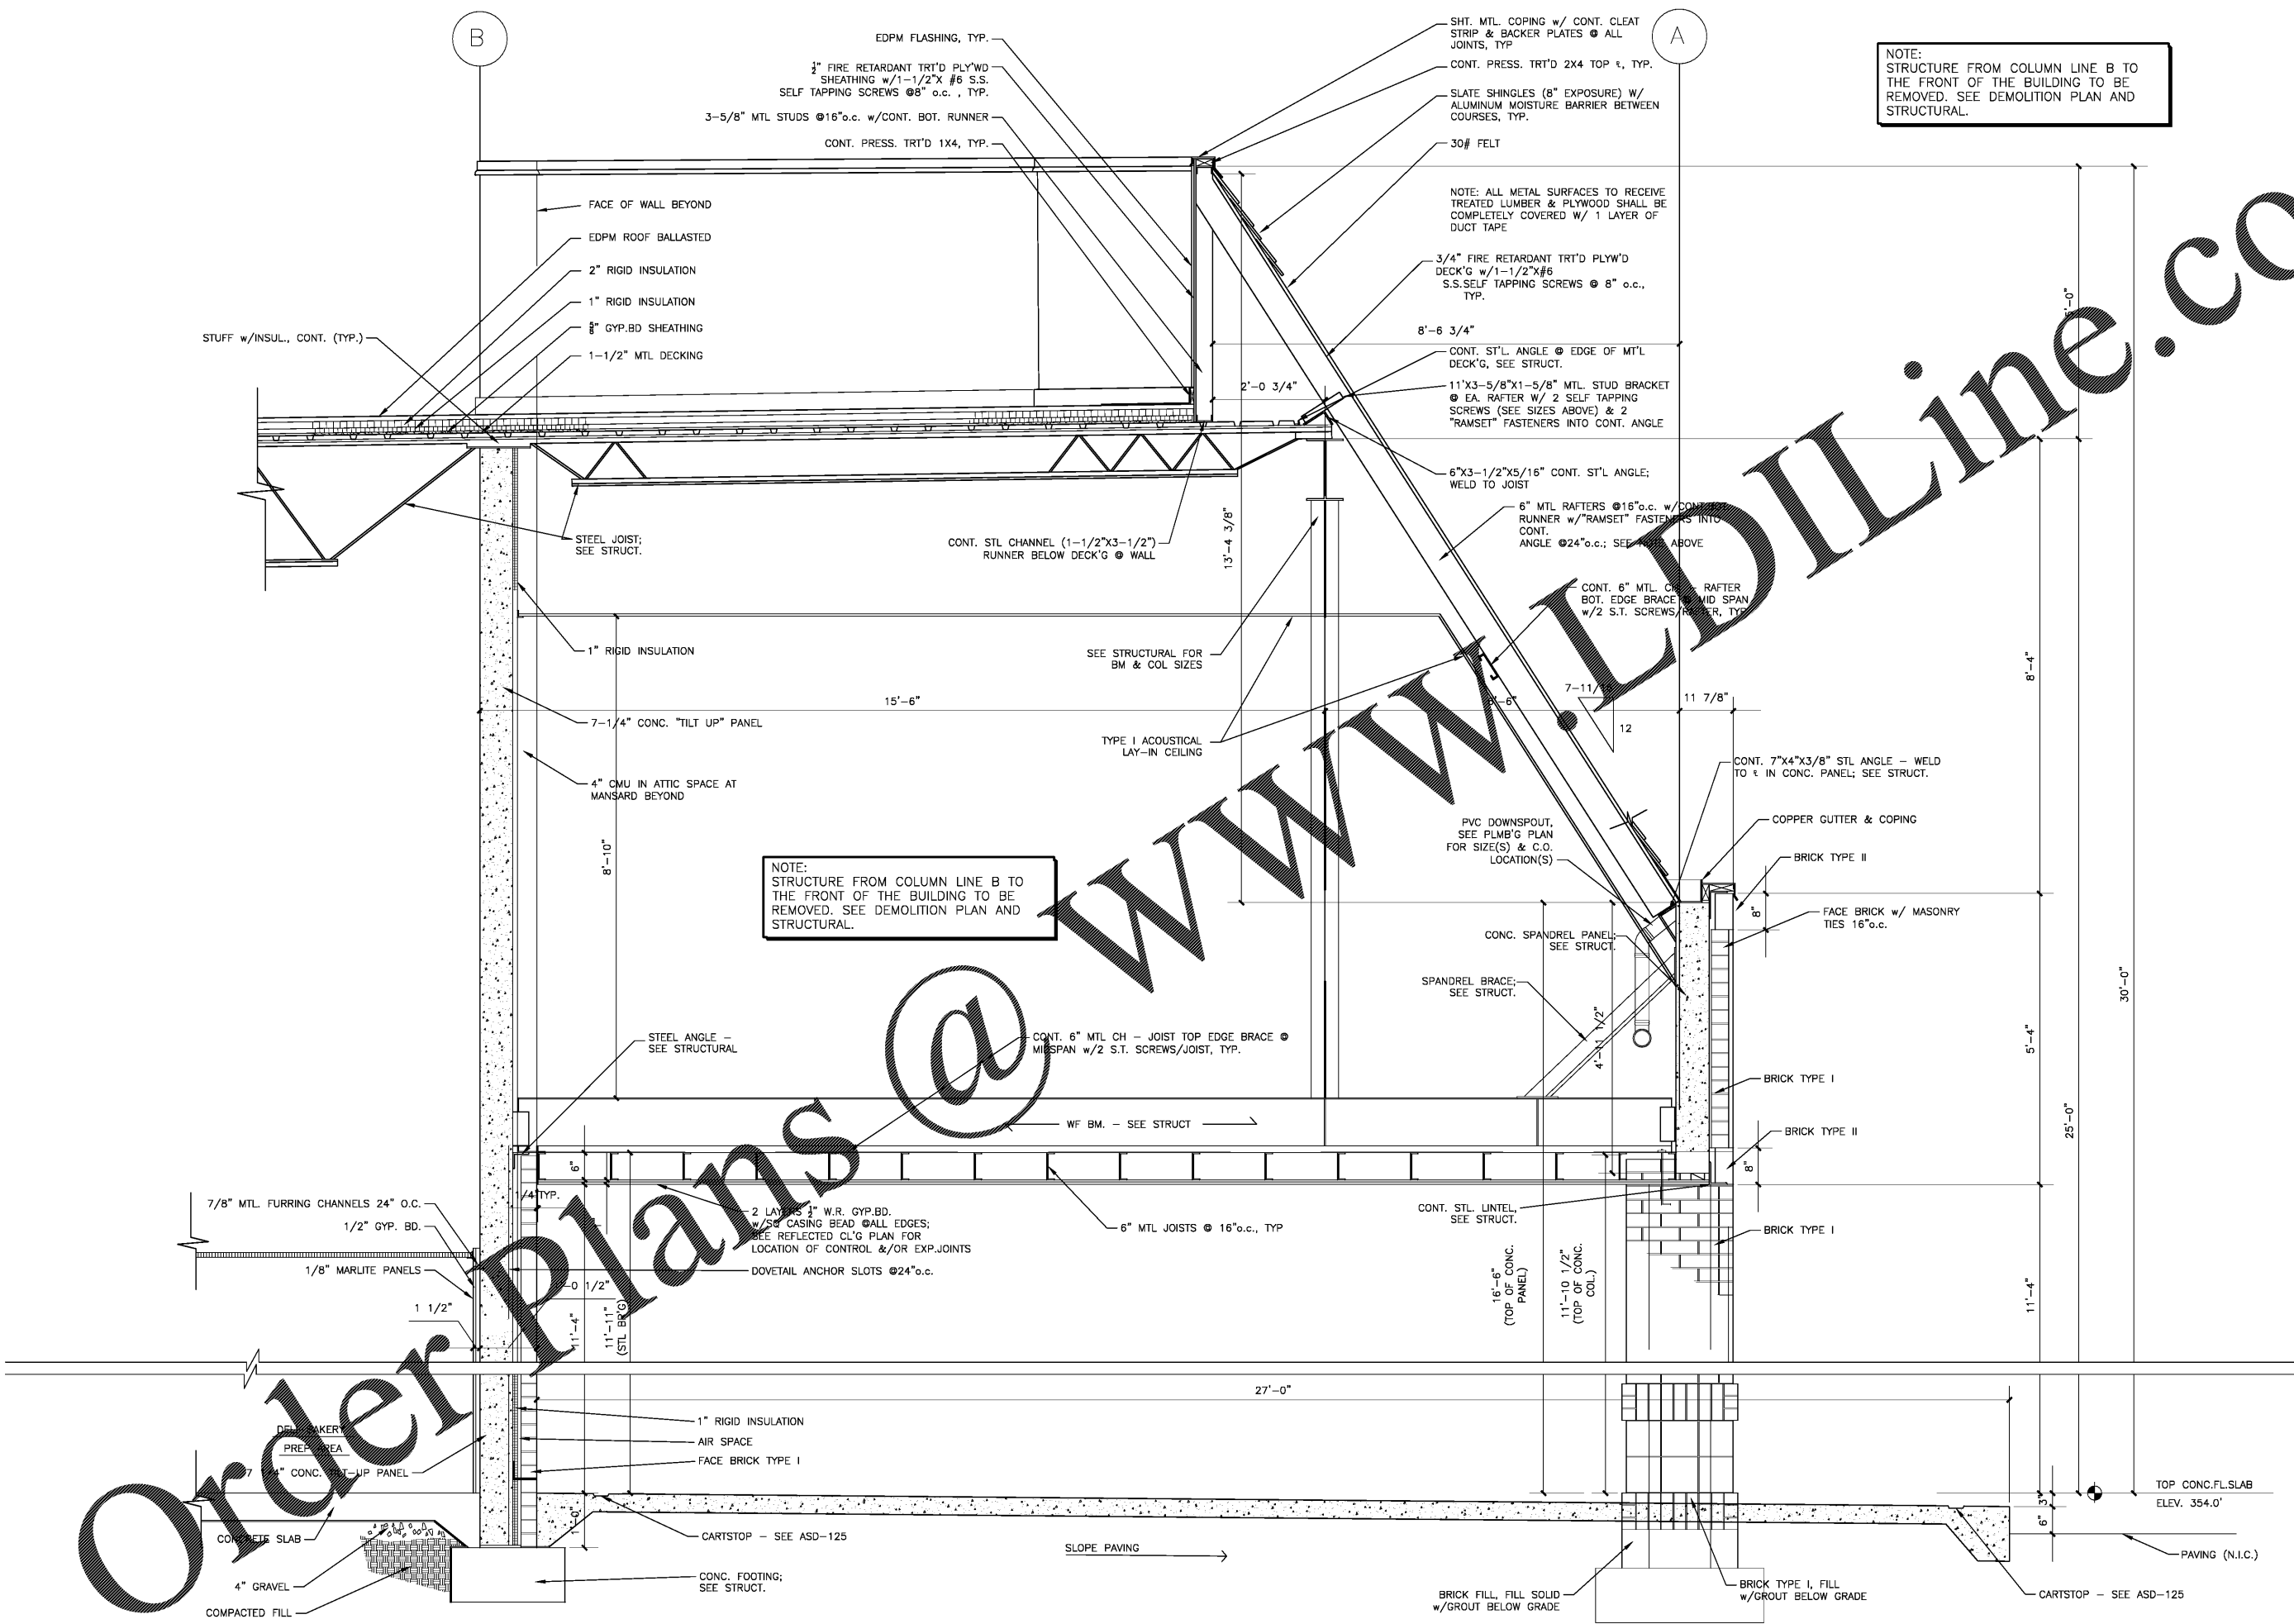

NOTE:
STRUCTURE FROM COLUMN LINE B TO THE FRONT OF THE BUILDING TO BE REMOVED. SEE DEMOLITION PLAN AND STRUCTURAL.

NOTE:
STRUCTURE FROM COLUMN LINE B TO THE FRONT OF THE BUILDING TO BE REMOVED. SEE DEMOLITION PLAN AND STRUCTURAL.

1 EXISTING SECTION AT FRONT WALL
A-330 3/4" = 1' - 0"

Order Plans @

WWW.LDLine.com