




BARRY BYRD ARCHITECTURE

P.O. Box 5482
Knoxville, TN 37928
(865) 687-6500

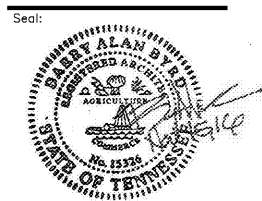

THIS DRAWING IS THE PROPERTY OF BARRY BYRD ARCHITECTURE. ANY USE OR REPRODUCTION IN PART OR IN WHOLE IS PROHIBITED WITHOUT THE EXPRESSED WRITTEN CONSENT OF BARRY BYRD ARCHITECTURE.

Project Name:
GERMANTOWN2

Drawn By:
RAS

Revisions:

No.	DATE	DESCRIPTION

Project Title:

RETAIL SPACE



Poplar Avenue & Exeter Road

Location:
Germantown, TN

Sheet Contents:
Wall Sections





Date:
October 28, 2016

Sheet Number:
A-340

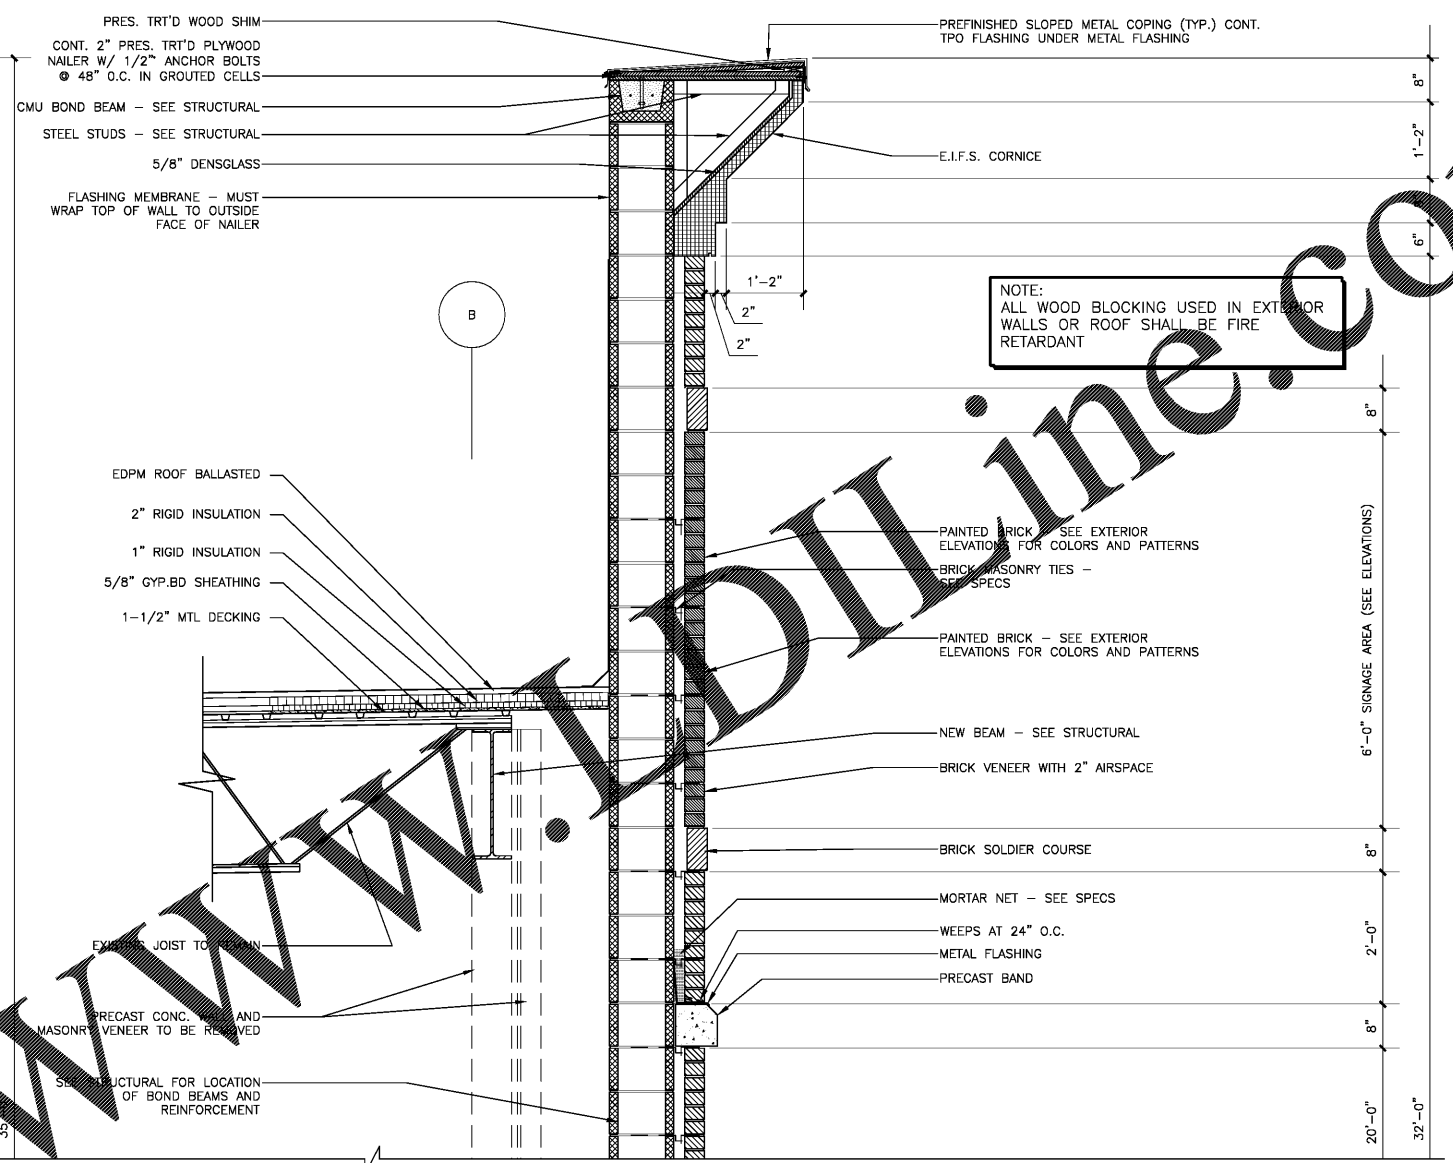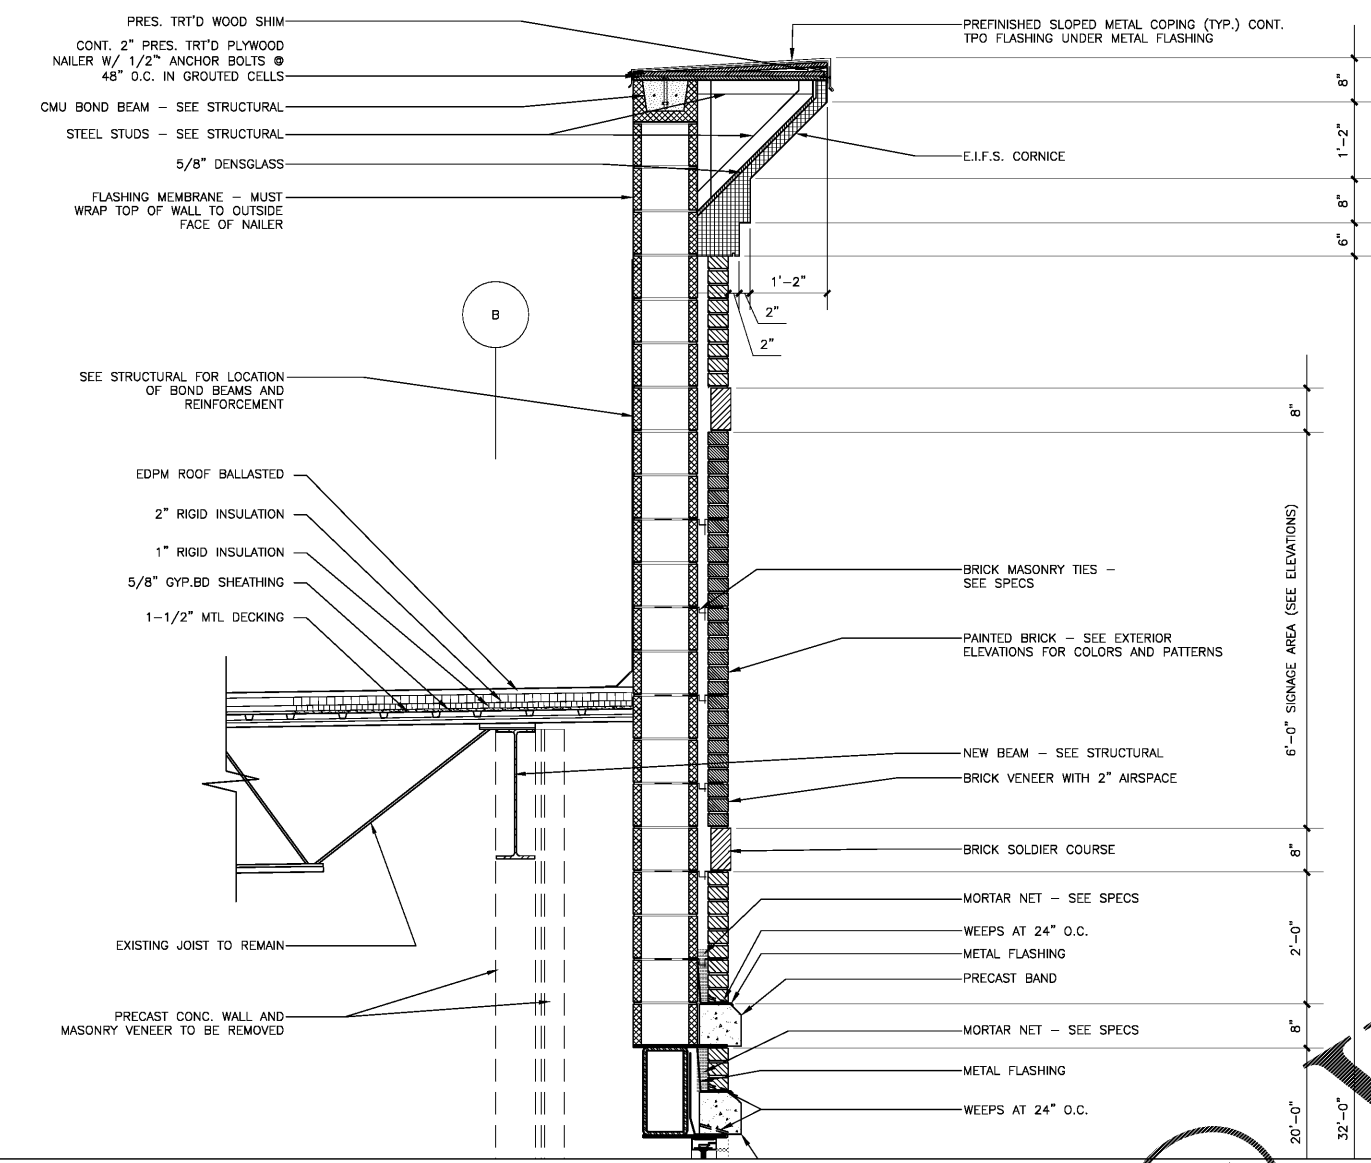

NOTE:
ALL WOOD BLOCKING USED IN EXTERIOR WALLS OR ROOF SHALL BE FIRE RETARDANT

WWW.DIline.com

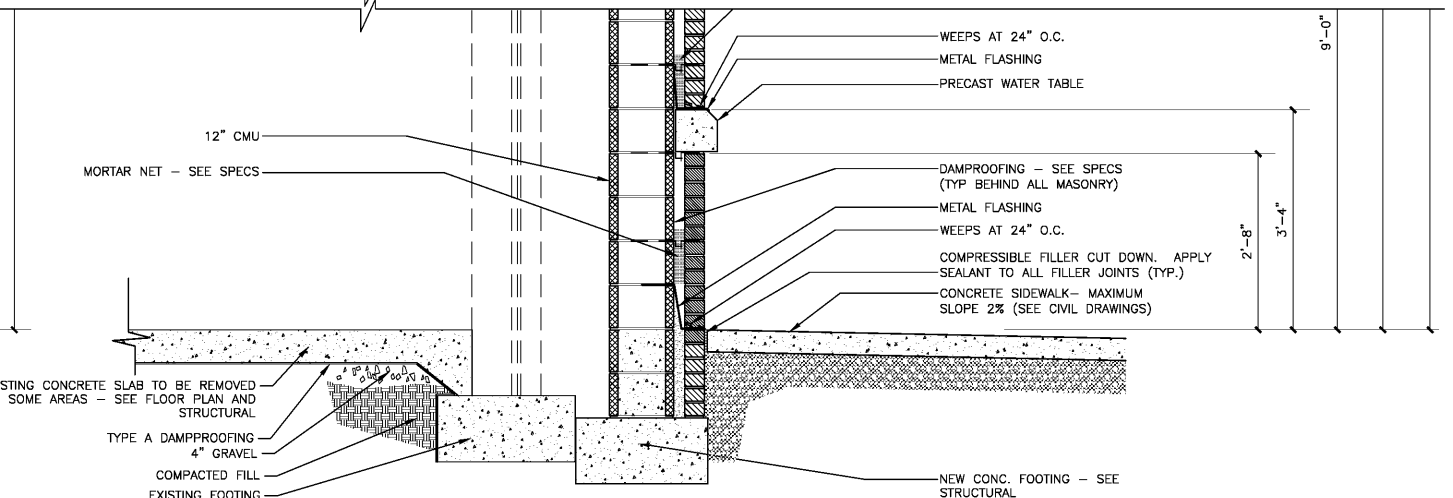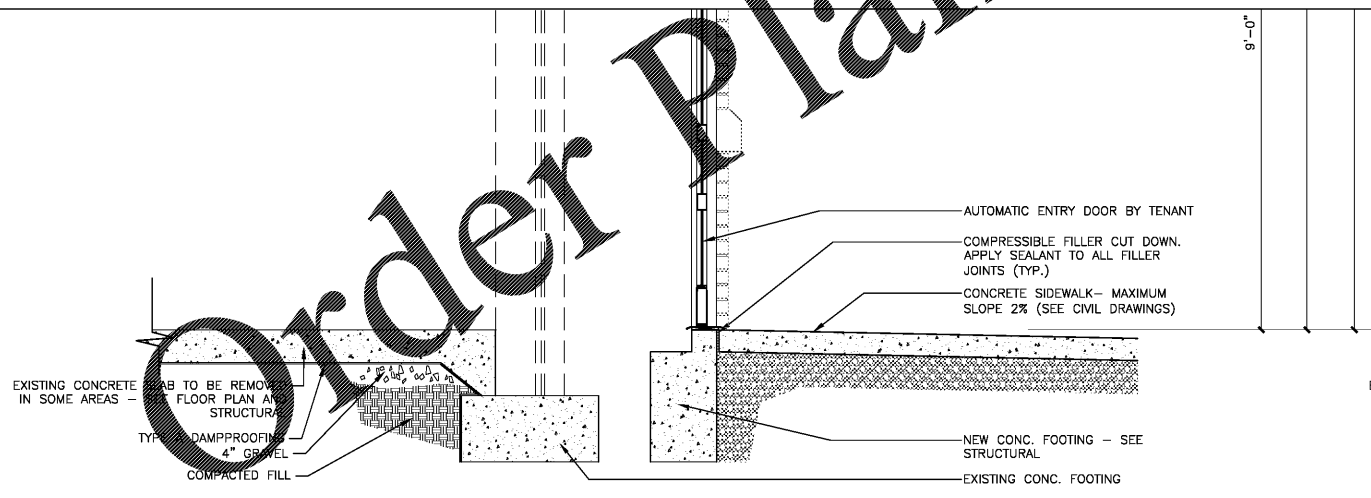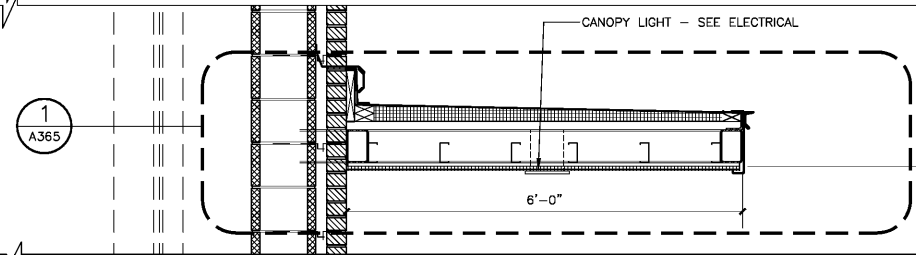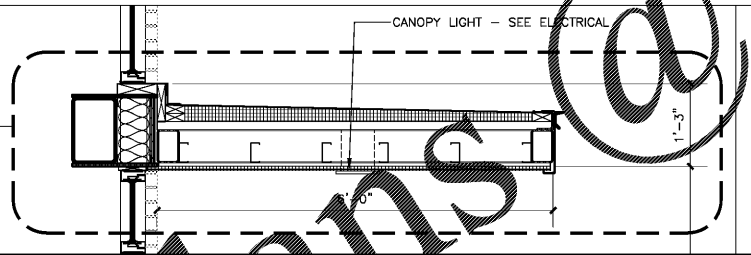

1 SECTION AT FRONT WALL
A-340 3/4" = 1' - 0"

Order Plans @