


Order Plans

@

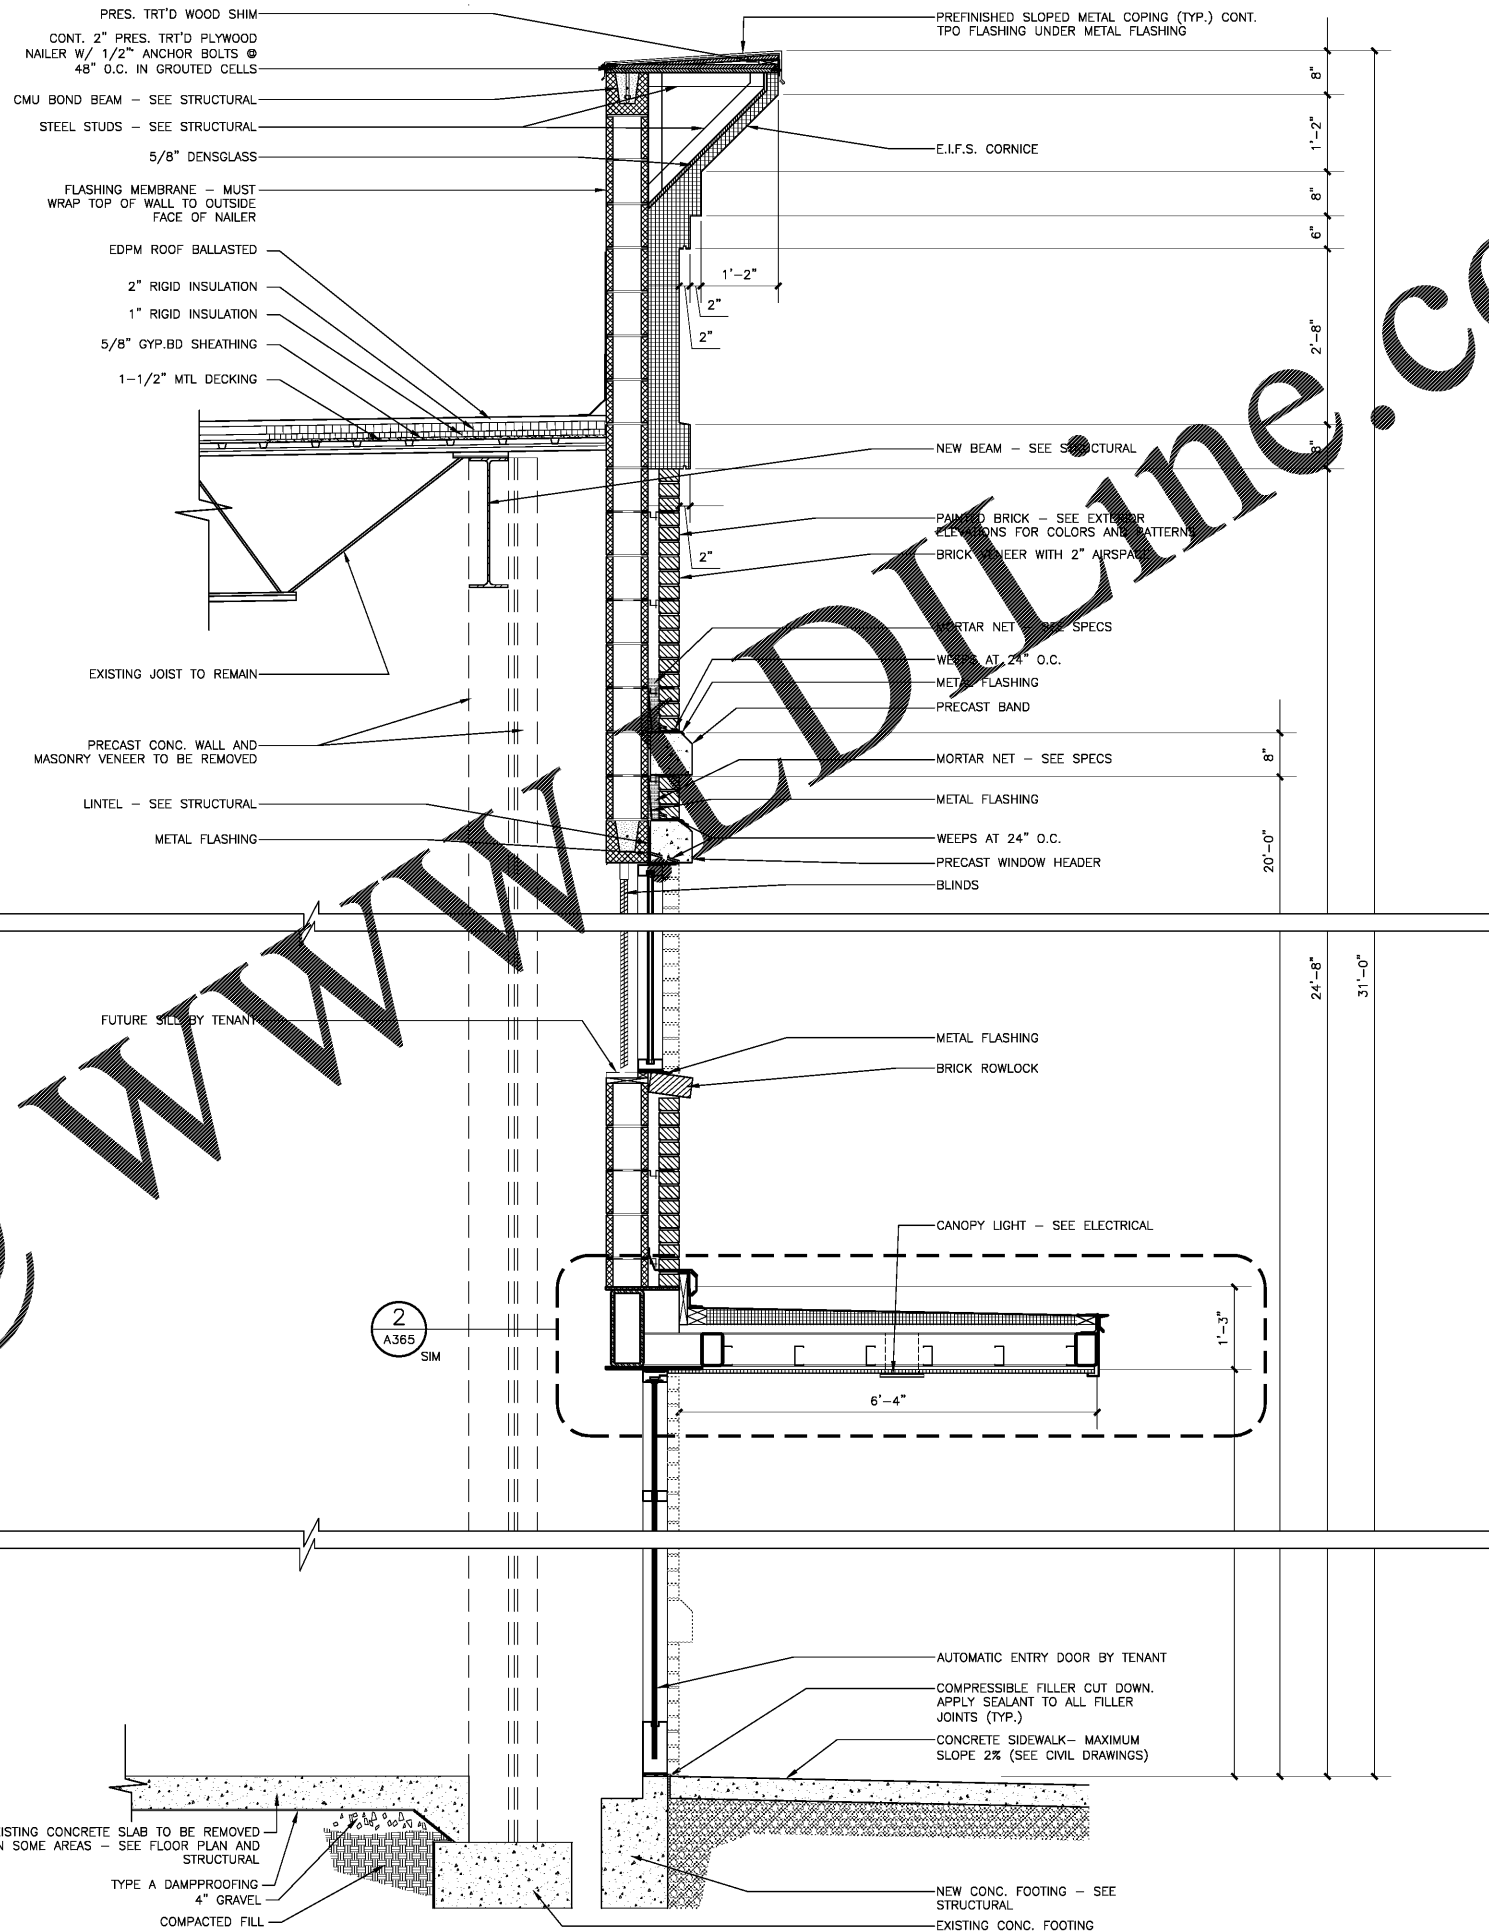


NOTE:  
ALL WOOD BLOCKING USED IN EXTERIOR  
WALLS OR ROOF SHALL BE FIRE  
RETARDANT

1 SECTION AT FRONT WALL  
A-350 3/4" = 1' - 0"



**BARRY BYRD**  
ARCHITECTURE

P.O. Box 5482  
Knoxville, TN 37928  
(865) 687-6500

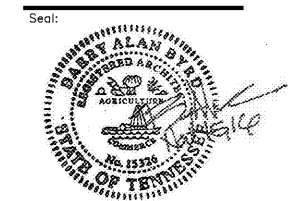

THIS DRAWING IS THE PROPERTY OF BARRY BYRD ARCHITECTURE. ANY USE OR REPRODUCTION IN PART OR IN WHOLE IS PROHIBITED WITHOUT THE EXPRESSED WRITTEN CONSENT OF BARRY BYRD ARCHITECTURE.

Project Name:  
**GERMANTOWN2**

Drawn By:  
**RAS**

Revisions:

No.	DATE	DESCRIPTION

Project Title:

**RETAIL  
SPACE**

Poplar Avenue &  
Exeter Road

Location:  
**Germantown, TN**

Sheet Contents:  
**Wall Sections**

Date:  
**October 28, 2016**

Sheet Number:  
**A-350**