




BARRY BYRD
ARCHITECTURE

P.O. Box 5482
Knoxville, TN 37928
(865) 687-6500

Seal:

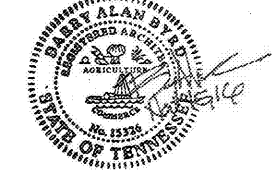

THIS DRAWING IS THE PROPERTY OF BARRY BYRD ARCHITECTURE. ANY USE OR REPRODUCTION IN PART OR IN WHOLE IS PROHIBITED WITHOUT THE EXPRESSED WRITTEN CONSENT OF BARRY BYRD ARCHITECTURE.

Project Name:
GERMANTOWN2

Drawn By:
RAS

Revisions:

No. DATE DESCRIPTION

Project Title:

**RETAIL
SPACE**


Poplar Avenue &
Exeter Road

Location:
Germantown, TN

Sheet Contents:
Wall Sections

Date:
October 28, 2016

Sheet Number:
A-360

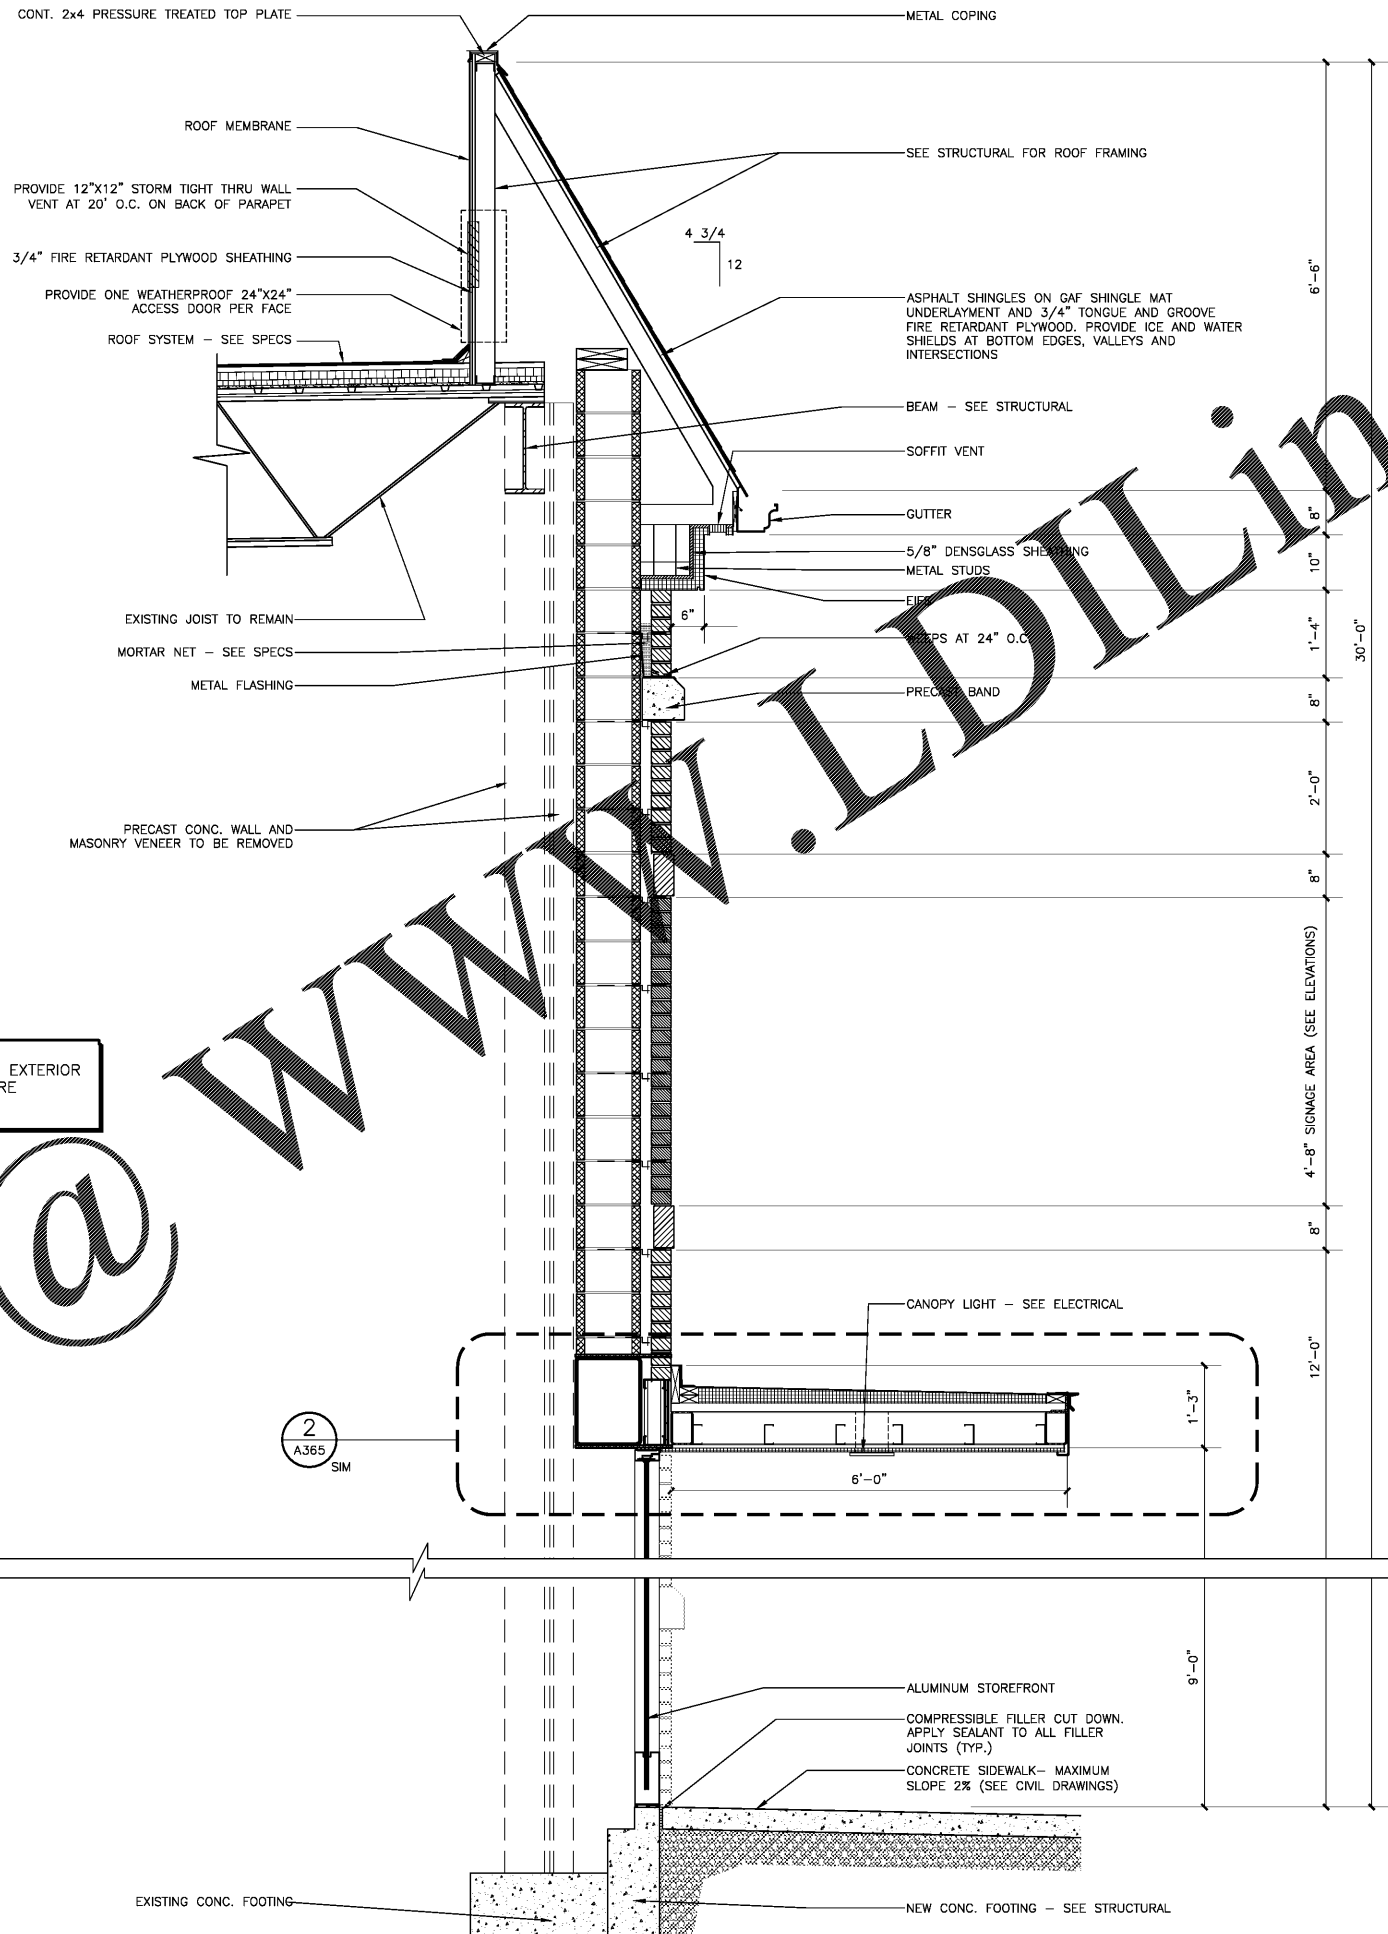

NOTE:
ALL WOOD BLOCKING USED IN EXTERIOR WALLS OR ROOF SHALL BE FIRE RETARDANT

2
A365
SIM

1
A-360
SECTION AT SHINGLE ROOF
3/4" = 1' - 0"

Order Plans @ WWW.LDILine.com