




**BARRY BYRD ARCHITECTURE**

P.O. Box 5482  
Knoxville, TN 37928  
(865) 687-6500

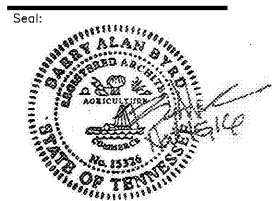

THIS DRAWING IS THE PROPERTY OF BARRY BYRD ARCHITECTURE. ANY USE OR REPRODUCTION IN PART OR IN WHOLE IS PROHIBITED WITHOUT THE EXPRESSED WRITTEN CONSENT OF BARRY BYRD ARCHITECTURE.

Project Name:  
**GERMANTOWN2**

Drawn By:  
**RAS**

Revisions:

No.	DATE	DESCRIPTION

Project Title:

## RETAIL SPACE


Poplar Avenue &  
Exeter Road

Location:  
**Germantown, TN**


Sheet Contents:  
**Wall Section Details**

Date:  
**October 28, 2016**

Sheet Number:  
**A-365**

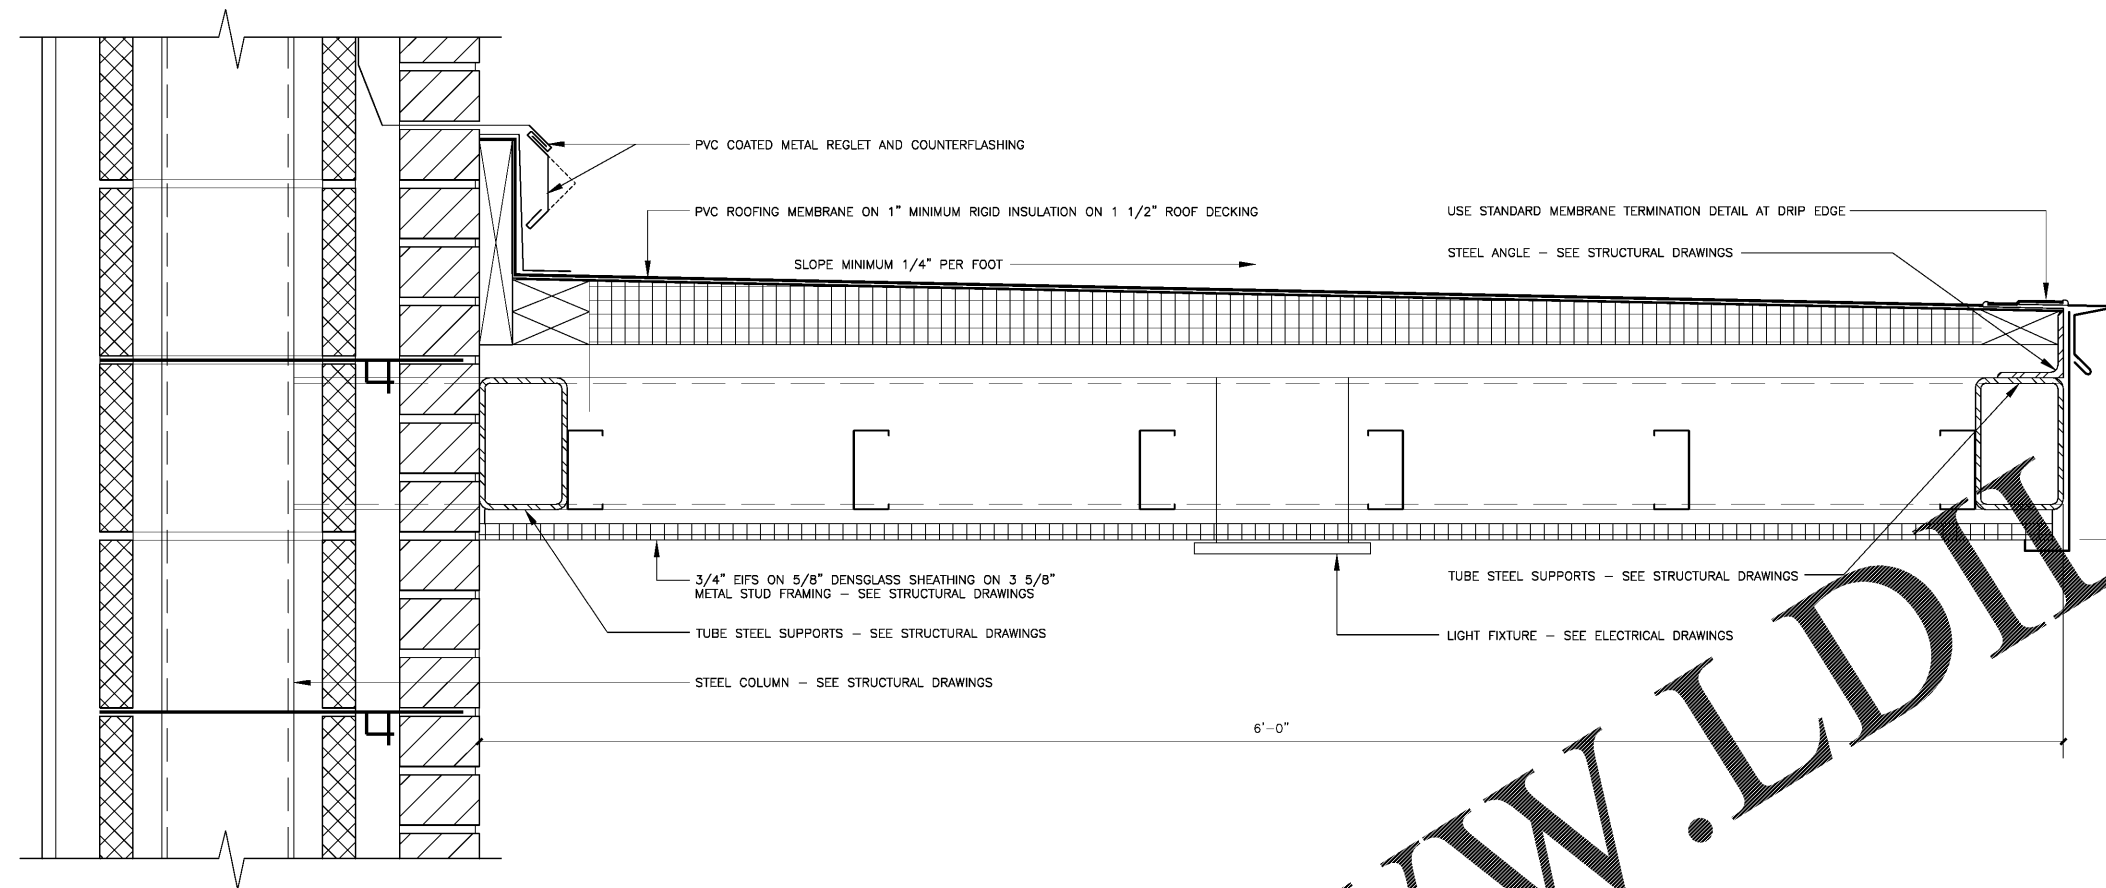

1 CANOPY SECTION AT CMU WALL  
A-365 3"=1'-0"

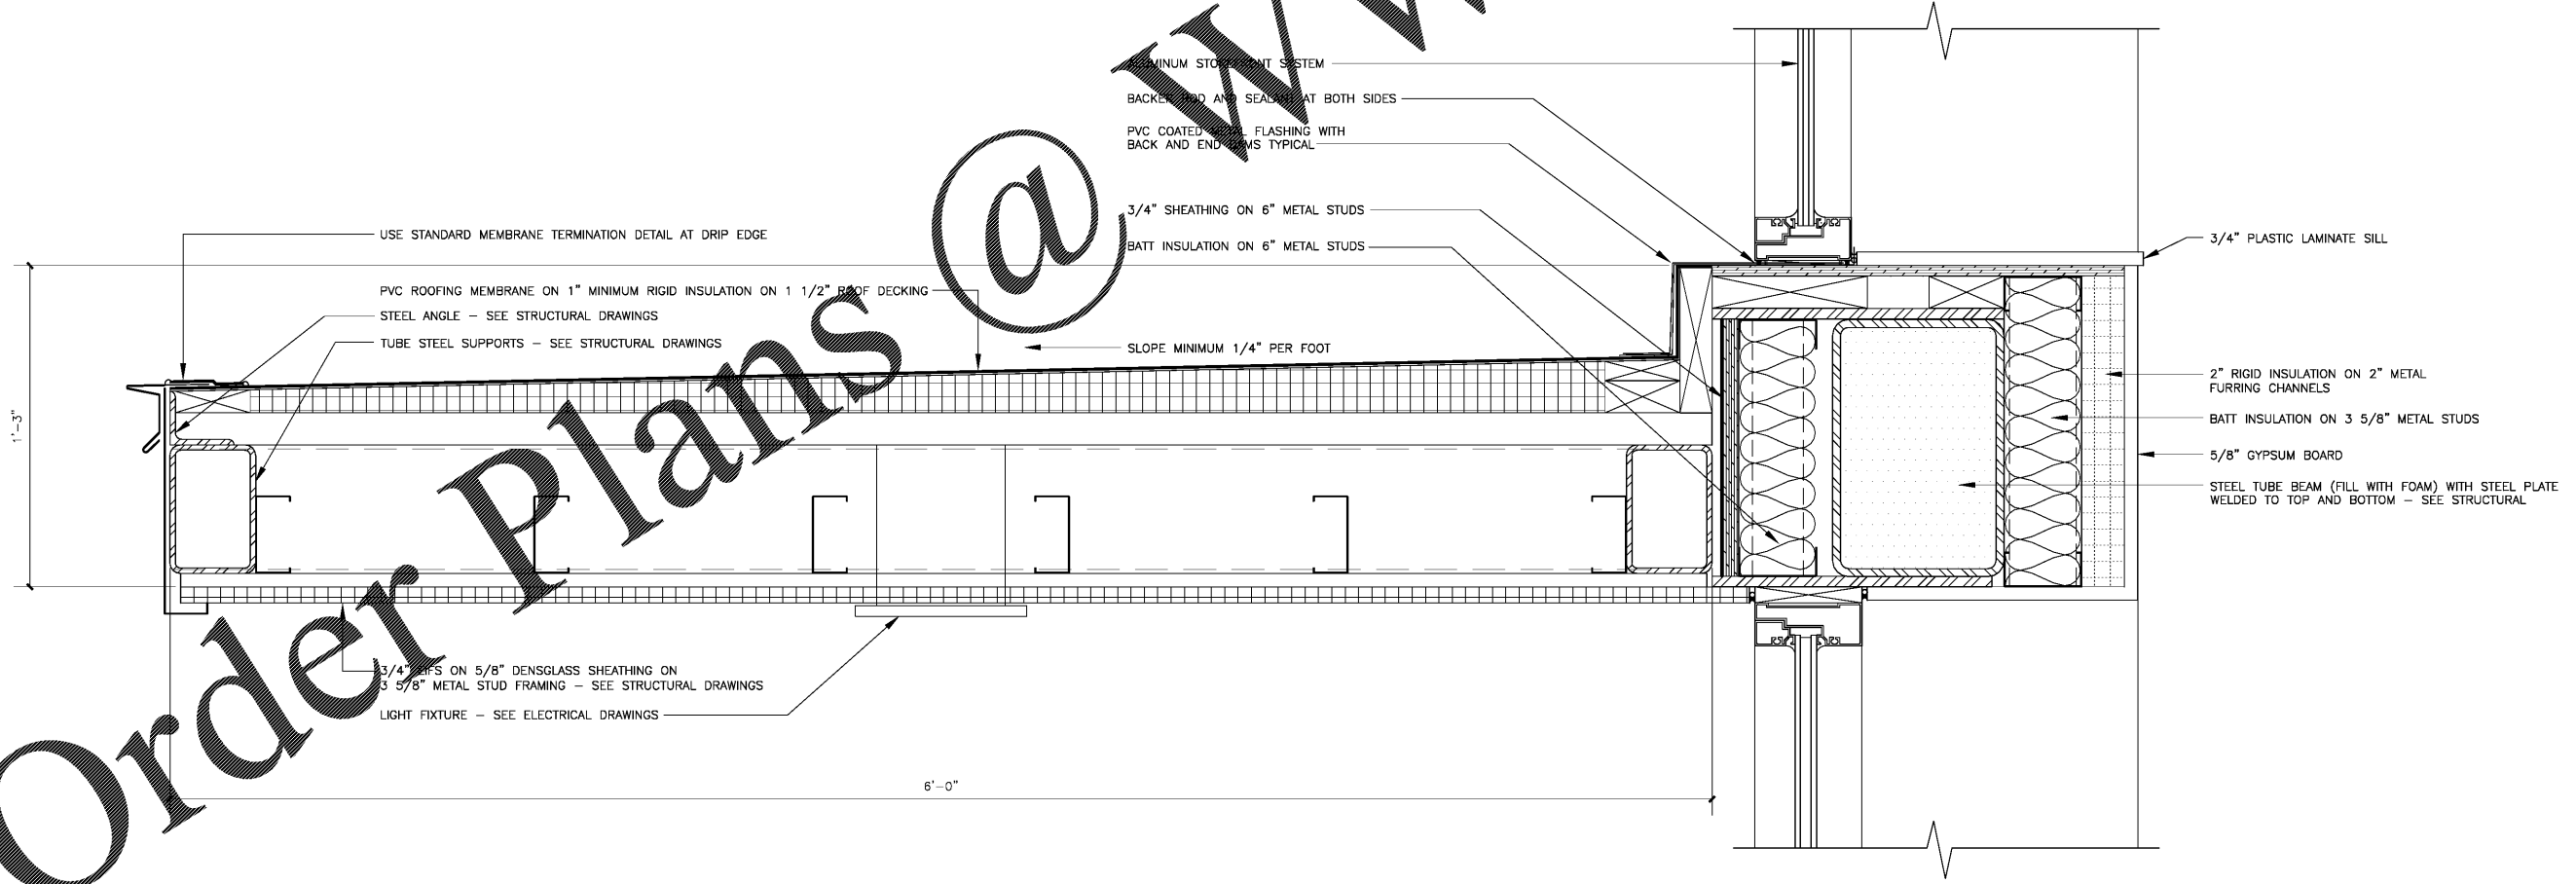

2 CANOPY SECTION AT STOREFRONT  
A-365 3"=1'-0"

Order Plans @

WWW.LDILine.com