

BARRY BYRD ARCHITECTURE

P.O. Box 5482
Knoxville, TN 37928
(865) 687-6500

Seal:



ENGINEERING SERVICES GROUP, INC.
CONSULTING ENGINEERS
900 EAST HILL AVE. SUITE 350
KNOXVILLE, TENNESSEE 37915
(865) 522-0355
PROJECT NO. 15688

THIS DRAWING IS THE PROPERTY OF BARRY BYRD ARCHITECTURE. ANY USE OR REPRODUCTION IN PART OR IN WHOLE IS PROHIBITED WITHOUT THE EXPRESSED WRITTEN CONSENT OF BARRY BYRD ARCHITECTURE.

Project Name:
GERMANTOWN2

Drawn By:
RAS

Revisions:

No. DATE DESCRIPTION

Project Title:

RETAIL SPACE


Poplar Avenue &
Exeter Road

Location:
Germantown, TN

Sheet Contents:
General Floor Plan - Plumbing

Date:
November 11, 2016

Sheet Number:
P-112

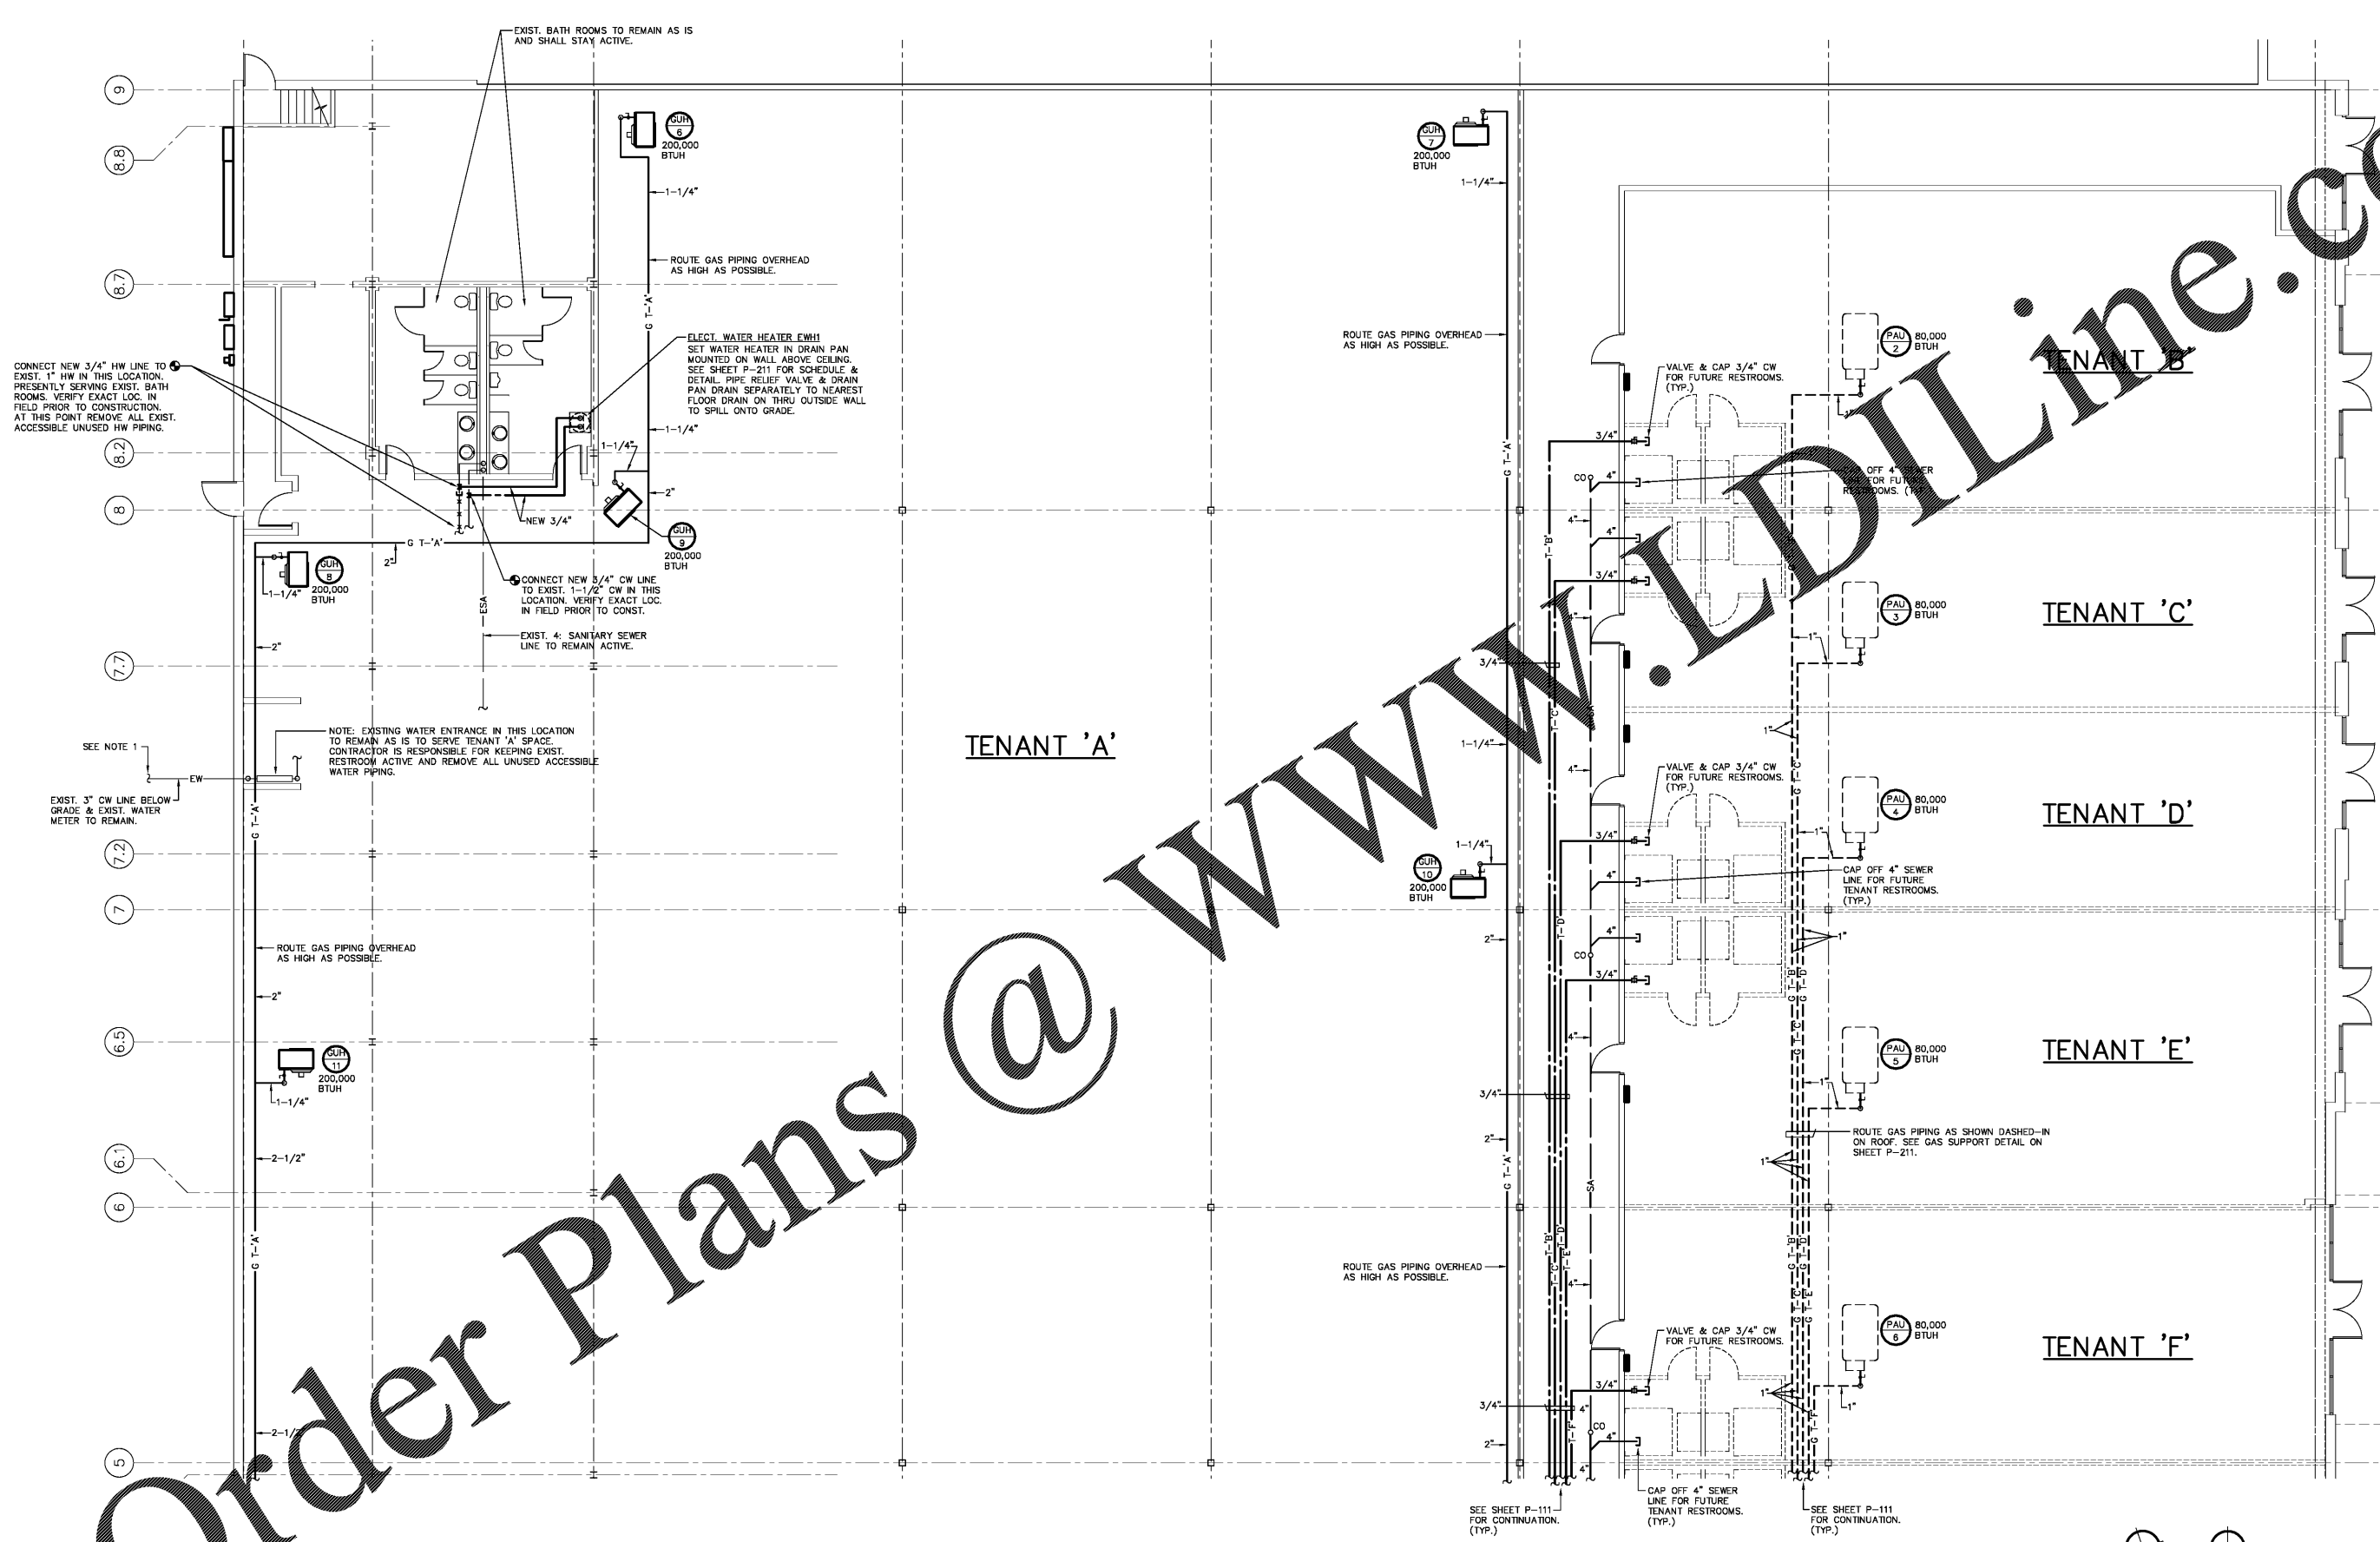

Order Plans @ WWW.LDOnline.com

1 FLOOR PLAN - PLUMBING
P-112 1/8" = 1' - 0"

NOTE:
1. EXISTING 3" UNDERGROUND WATER LINE TO REMAIN ACTIVE TO PROVIDED SERVICE TO TENANT 'A'. EXISTING WATER METER TO REMAIN ACTIVE FOR SERVICE TO TENANT 'A'.

