



Barry Byrd
ARCHITECTURE

P.O. Box 5482
Knoxville, TN 37928
(865) 687-6500

Seal:



ENGINEERING SERVICES GROUP, INC.
CONSULTING ENGINEERS
900 EAST HILL AVE. SUITE 350
KNOXVILLE, TENNESSEE 37915
(865) 522-0355
PROJECT NO. 15688

THIS DRAWING IS THE PROPERTY OF BARRY BYRD ARCHITECTURE. ANY USE OR REPRODUCTION IN PART OR IN WHOLE IS PROHIBITED WITHOUT THE EXPRESSED WRITTEN CONSENT OF BARRY BYRD ARCHITECTURE.

Project Name:
GERMANTOWN2

Drawn By:
SJS

Revisions:

No. DATE DESCRIPTION

Project Title:

RETAIL SPACE


Poplar Avenue &
Exeter Road

Location:
Germantown, TN


Sheet Contents:
Floor Plan - HVAC

Date:
November 11, 2016

Sheet Number:
M-111

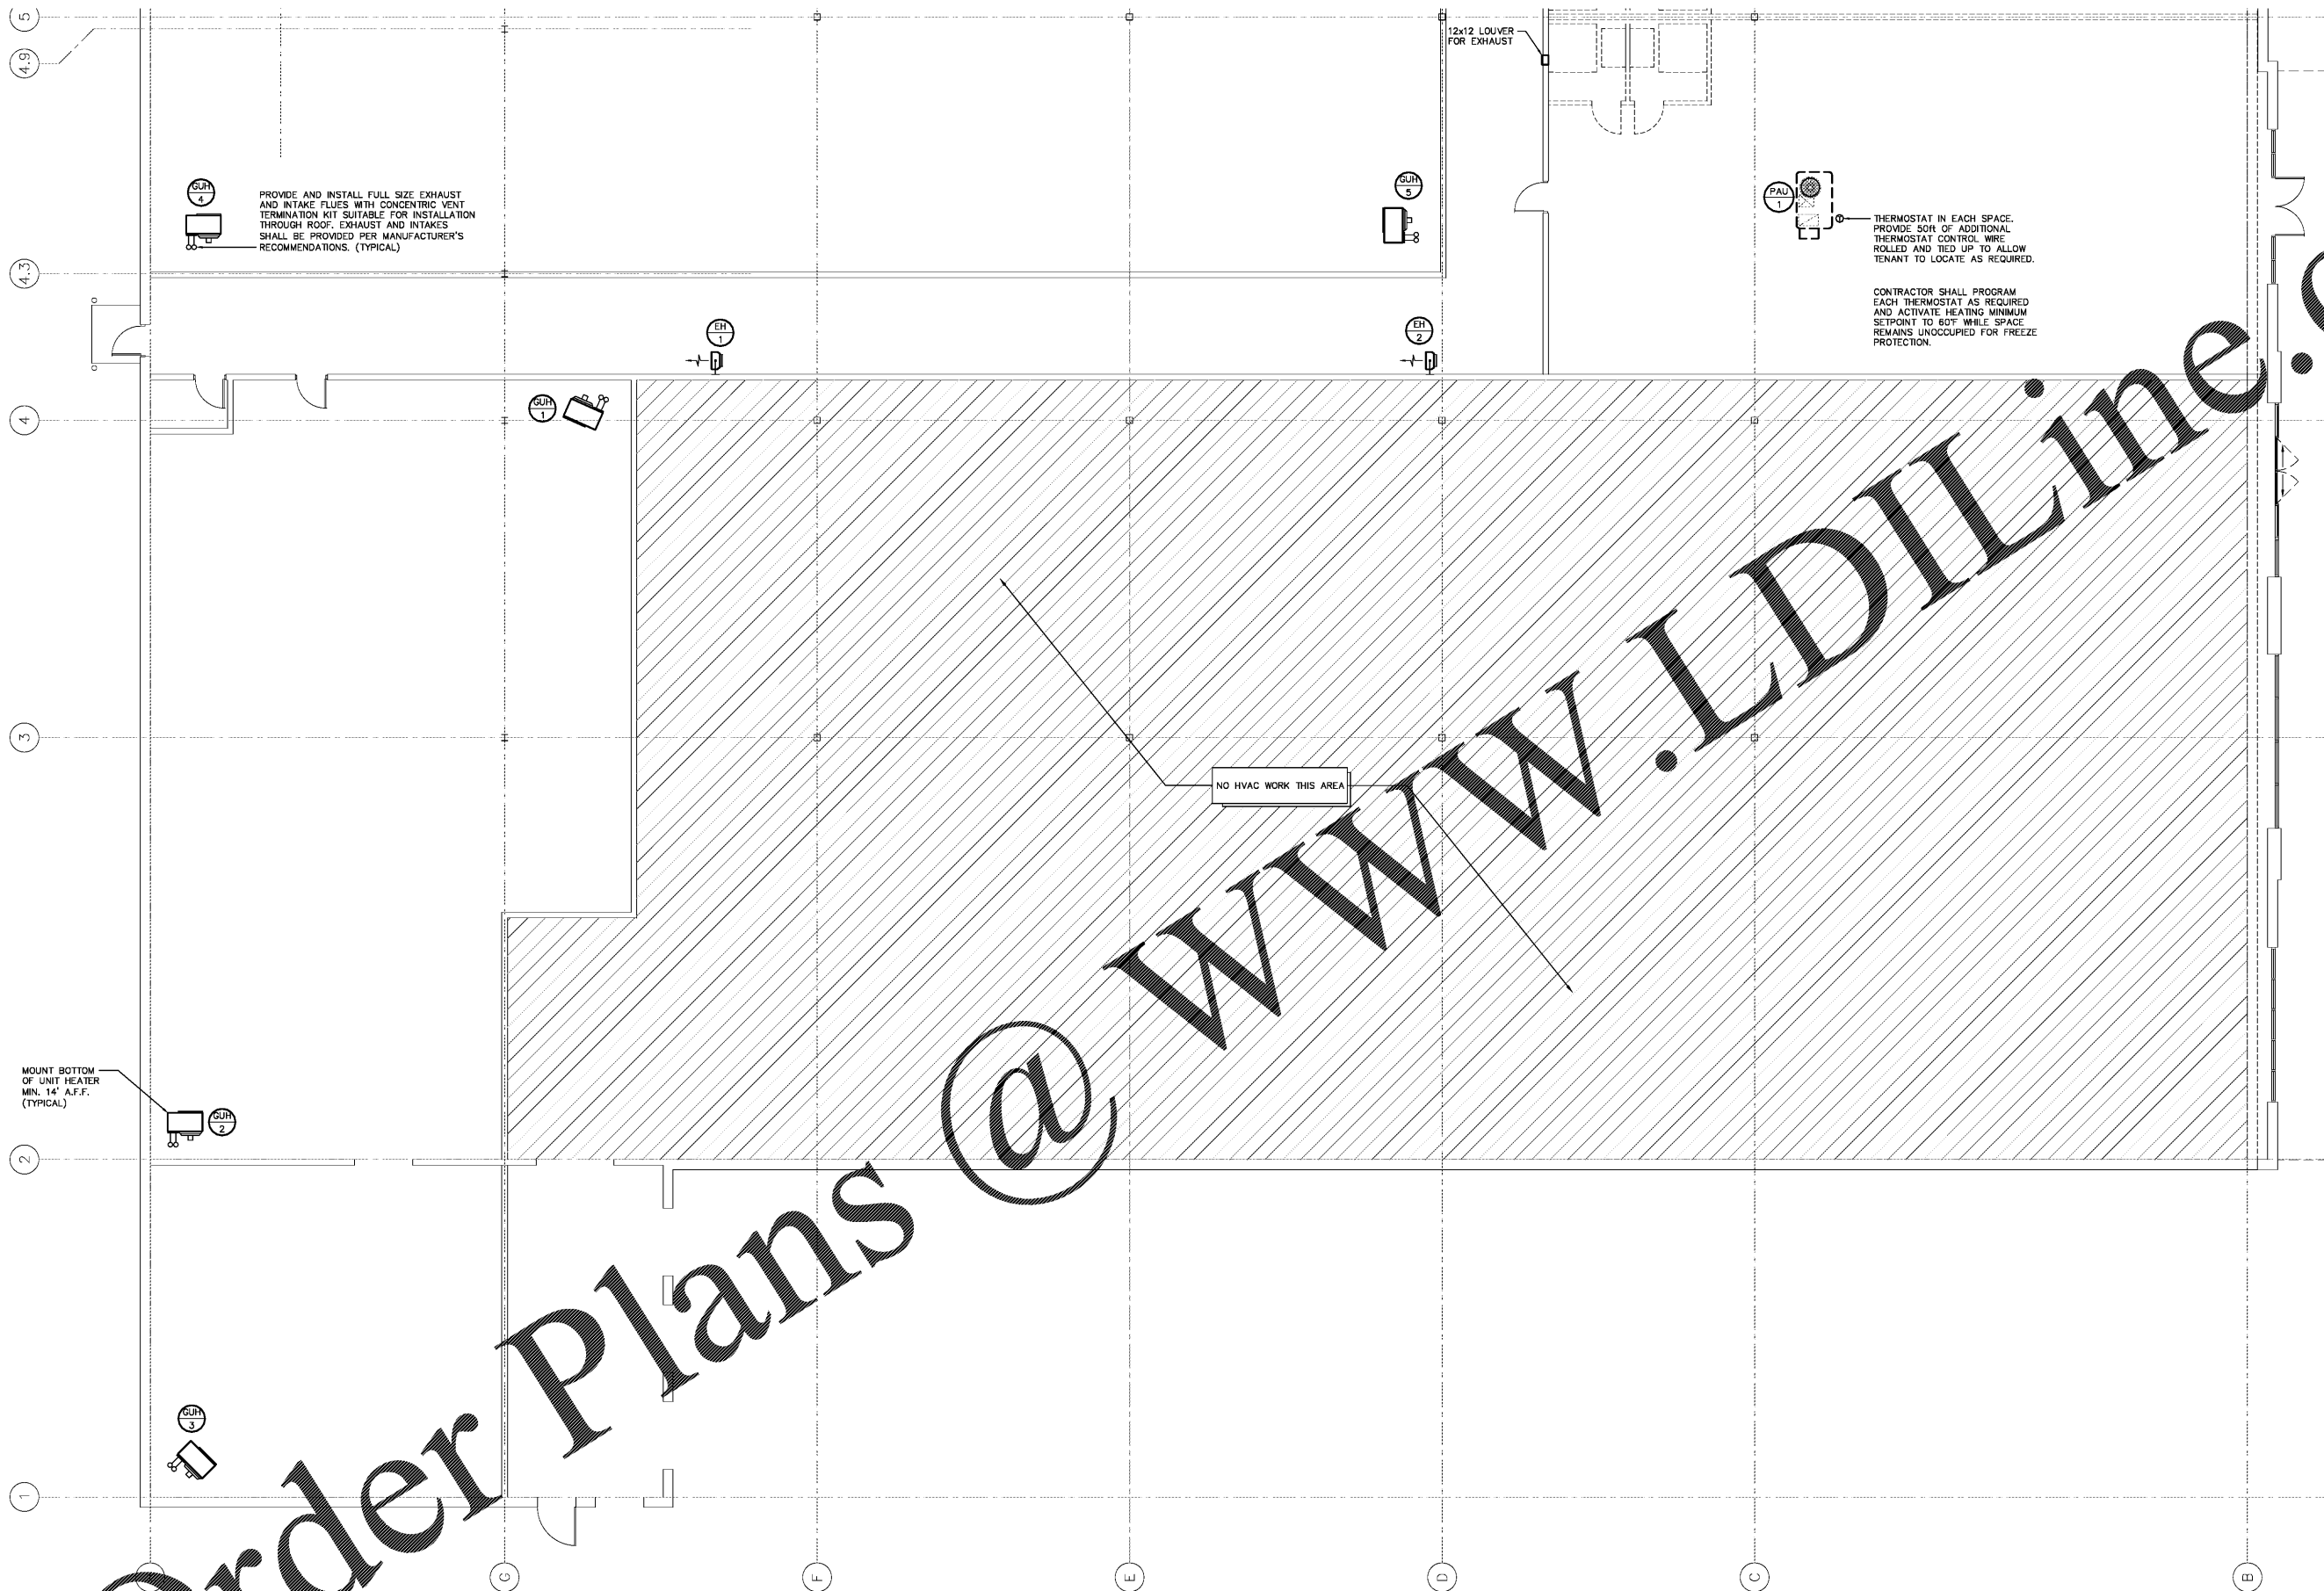

1 FLOOR PLAN - HVAC
M-111 1/8" = 1' - 0"

 

Order Plans @ www.ldiline.com