



Barry Byrd  
ARCHITECTURE

P.O. Box 5482  
Knoxville, TN 37928  
(865) 687-6500

Seal:



ENGINEERING SERVICES GROUP, INC.  
CONSULTING ENGINEERS  
900 EAST HILL AVE. SUITE 350  
KNOXVILLE, TENNESSEE 37915  
(865) 522-0355  
PROJECT NO. 15688

THIS DRAWING IS THE PROPERTY OF BARRY BYRD ARCHITECTURE. ANY USE OR REPRODUCTION IN PART OR IN WHOLE IS PROHIBITED WITHOUT THE EXPRESSED WRITTEN CONSENT OF BARRY BYRD ARCHITECTURE.

Project Name:  
**GERMANTOWN2**

Drawn By:  
**SJS**

Revisions:

No. DATE DESCRIPTION

Project Title:

# RETAIL SPACE


Poplar Avenue &  
Exeter Road

Location:  
**Germantown, TN**

Sheet Contents:  
**Floor Plan -  
HVAC**

Date:  
**November 11, 2016**

Sheet Number:  
**M-112**

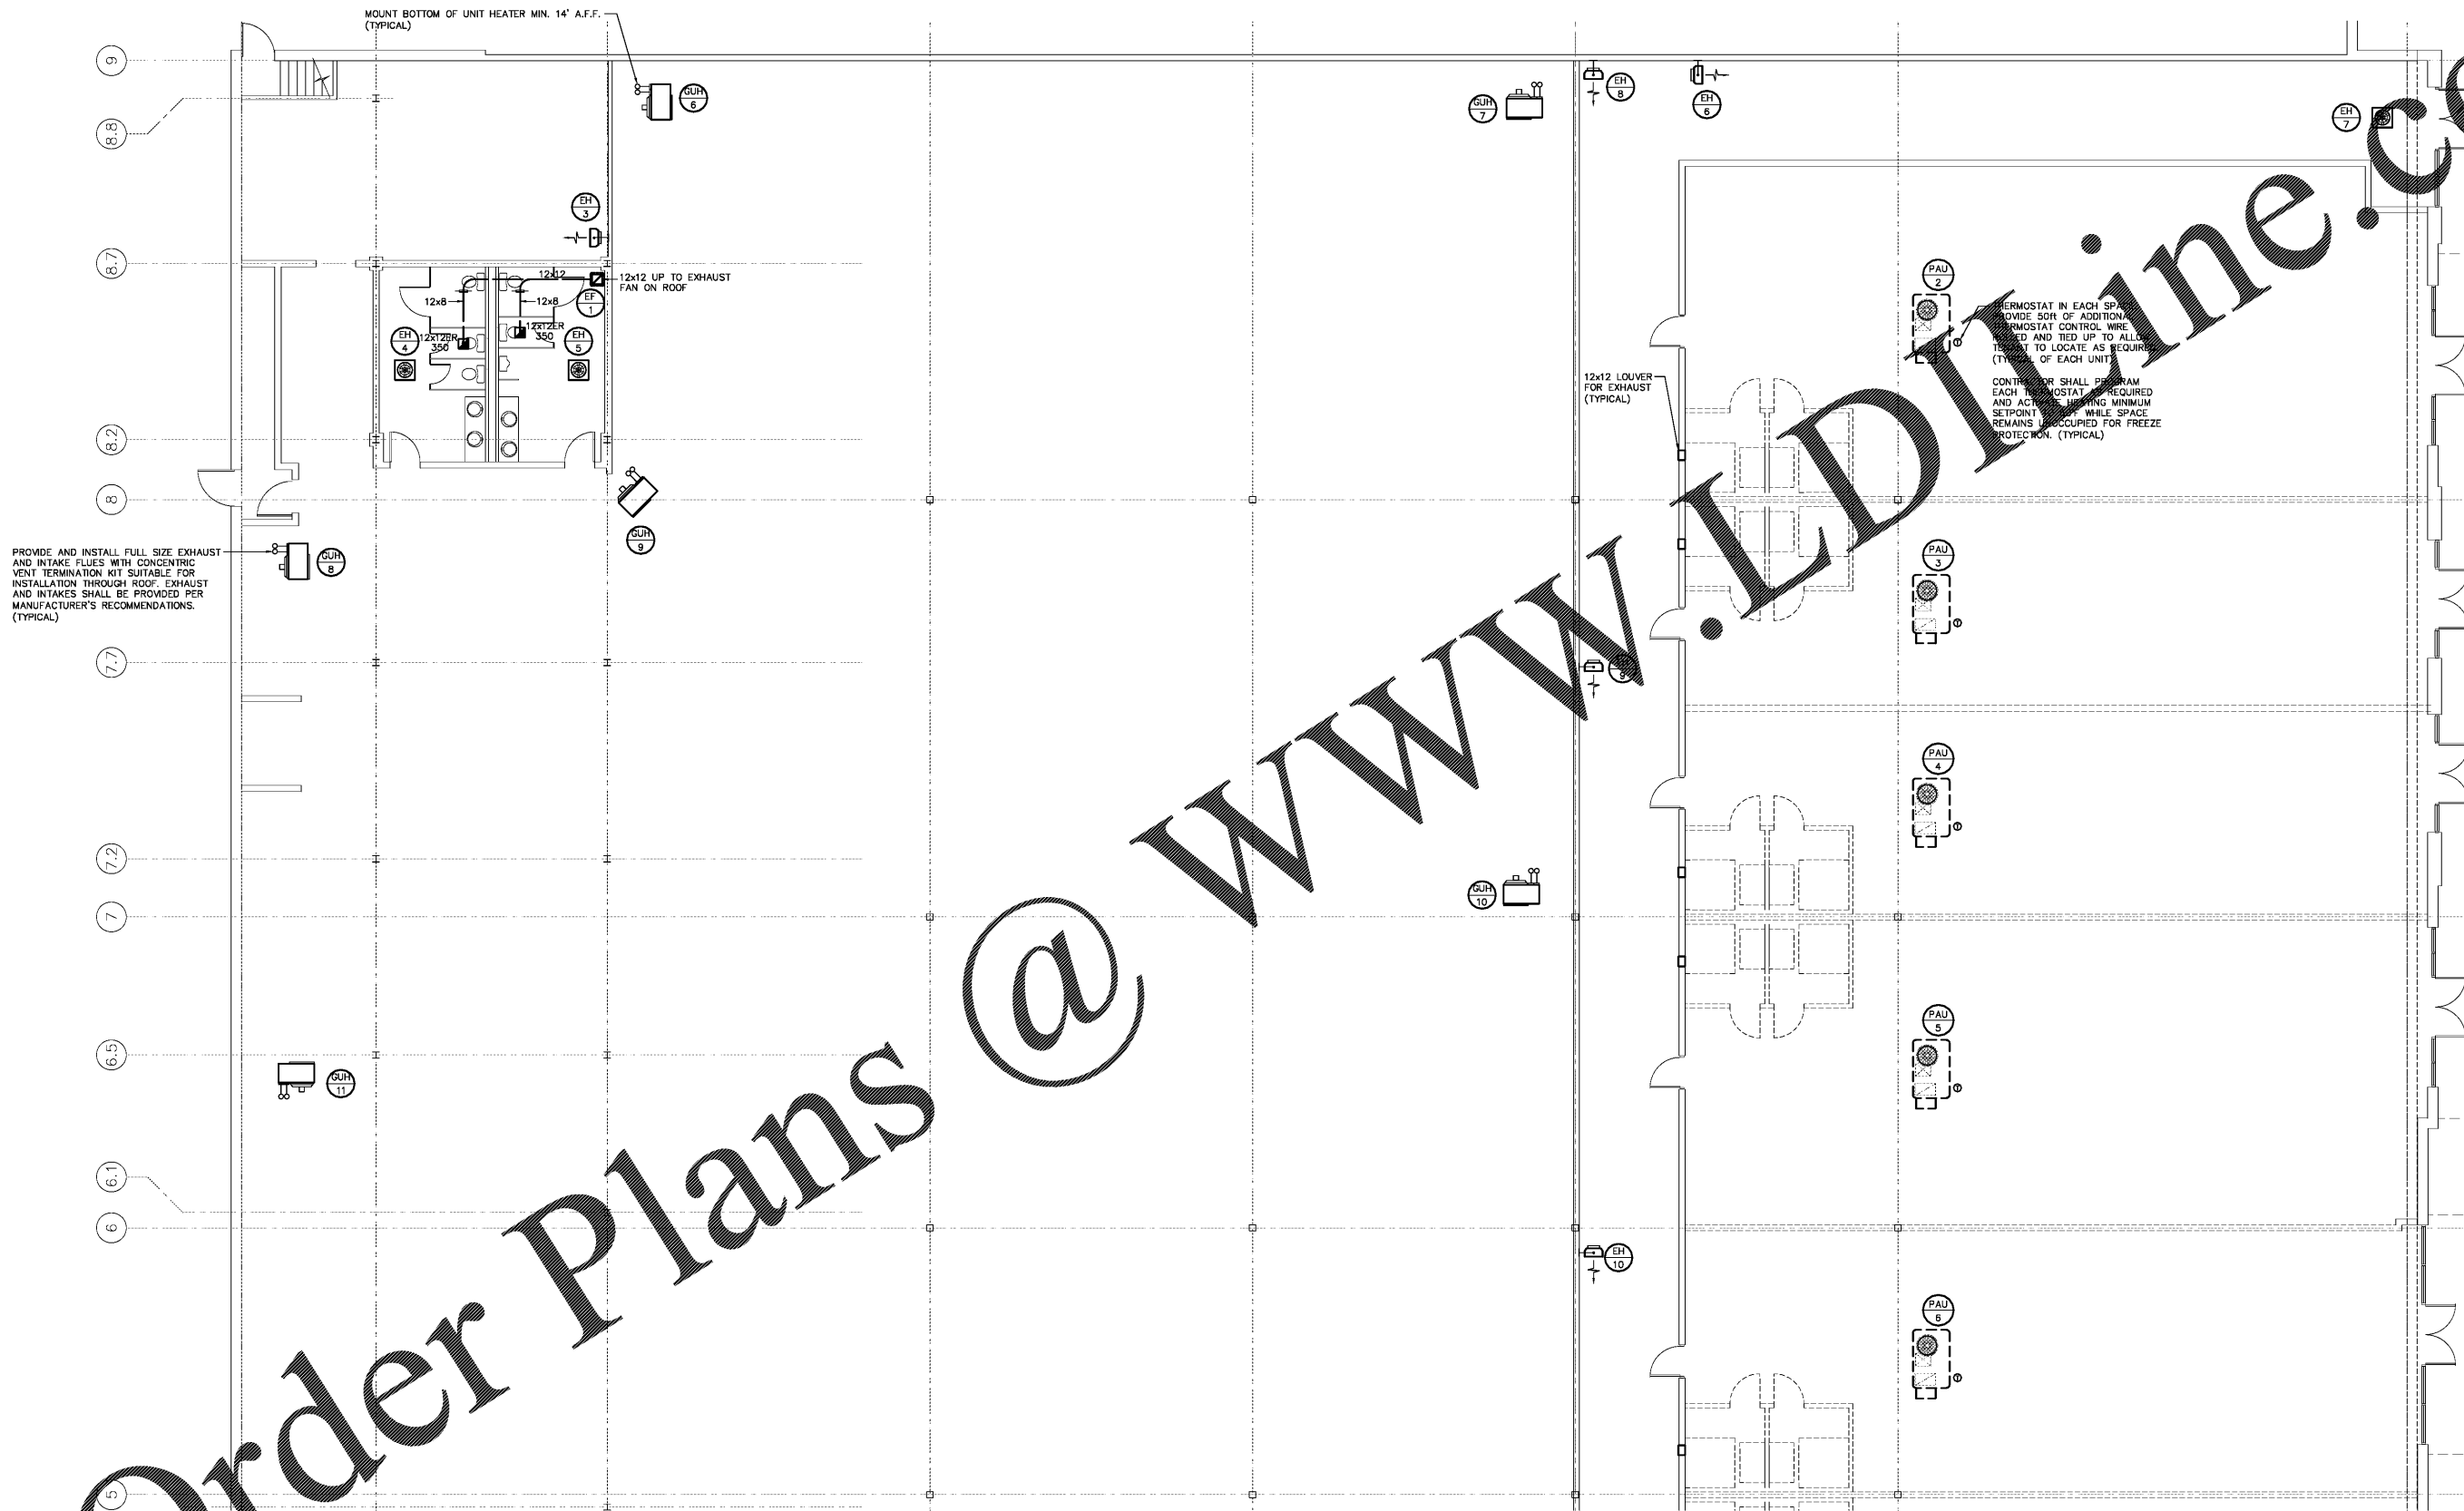

**FLOOR PLAN-HVAC**  
M-112 1/8" = 1' - 0"  
NORTH BUILDING NORTH

Order Plans @ [www.ldvine.com](http://www.ldvine.com)