

KEYNOTES

- 2.35 REMOVE ALL DECORATIVE LIGHT FIXTURES.
- 2.61 REMOVE CEILING.
- 2.71 RELOCATE ALL CAN LIGHTING, MECHANICAL GRILLS, SPEAKERS INTO NEW CEILING. CLEAN AND PAINT FOR "LIKE NEW" APPEARANCE. REFER TO REFLECTED CEILING PLANS.
- 2.72 REPLACE DAMAGED CEILING TILES TO MATCH EXISTING.
- 2.82 REMOVE LIGHT FIXTURES AND PREPARE TO REPLACE.
- 2.103 REMOVE PROJECTION SCREEN.

HATCH PATTERN LEGEND

[Hatched Box] NOT IN CONTRACT (NIC)

PROJECT
2.160425.0
DOUBLETREE
BIRMINGHAM
ALABAMA
CONVERSION

8 PERIMTER PARK
SOUTH
BIRMINGHAM, AL
35243




COPYRIGHT © 2017 BASKERVILL. USE OF THIS WORK IN WHOLE OR IN PART IS FORBIDDEN WITHOUT EXPRESSED WRITTEN CONSENT.

ISSUE
6/12/2017 -
CONSTRUCTION SET

DRAWING TITLE
1ST FLOOR
REFLECTED CEILING
DEMOLITION PLAN -
SOUTH

DRAWING NO.
D121a

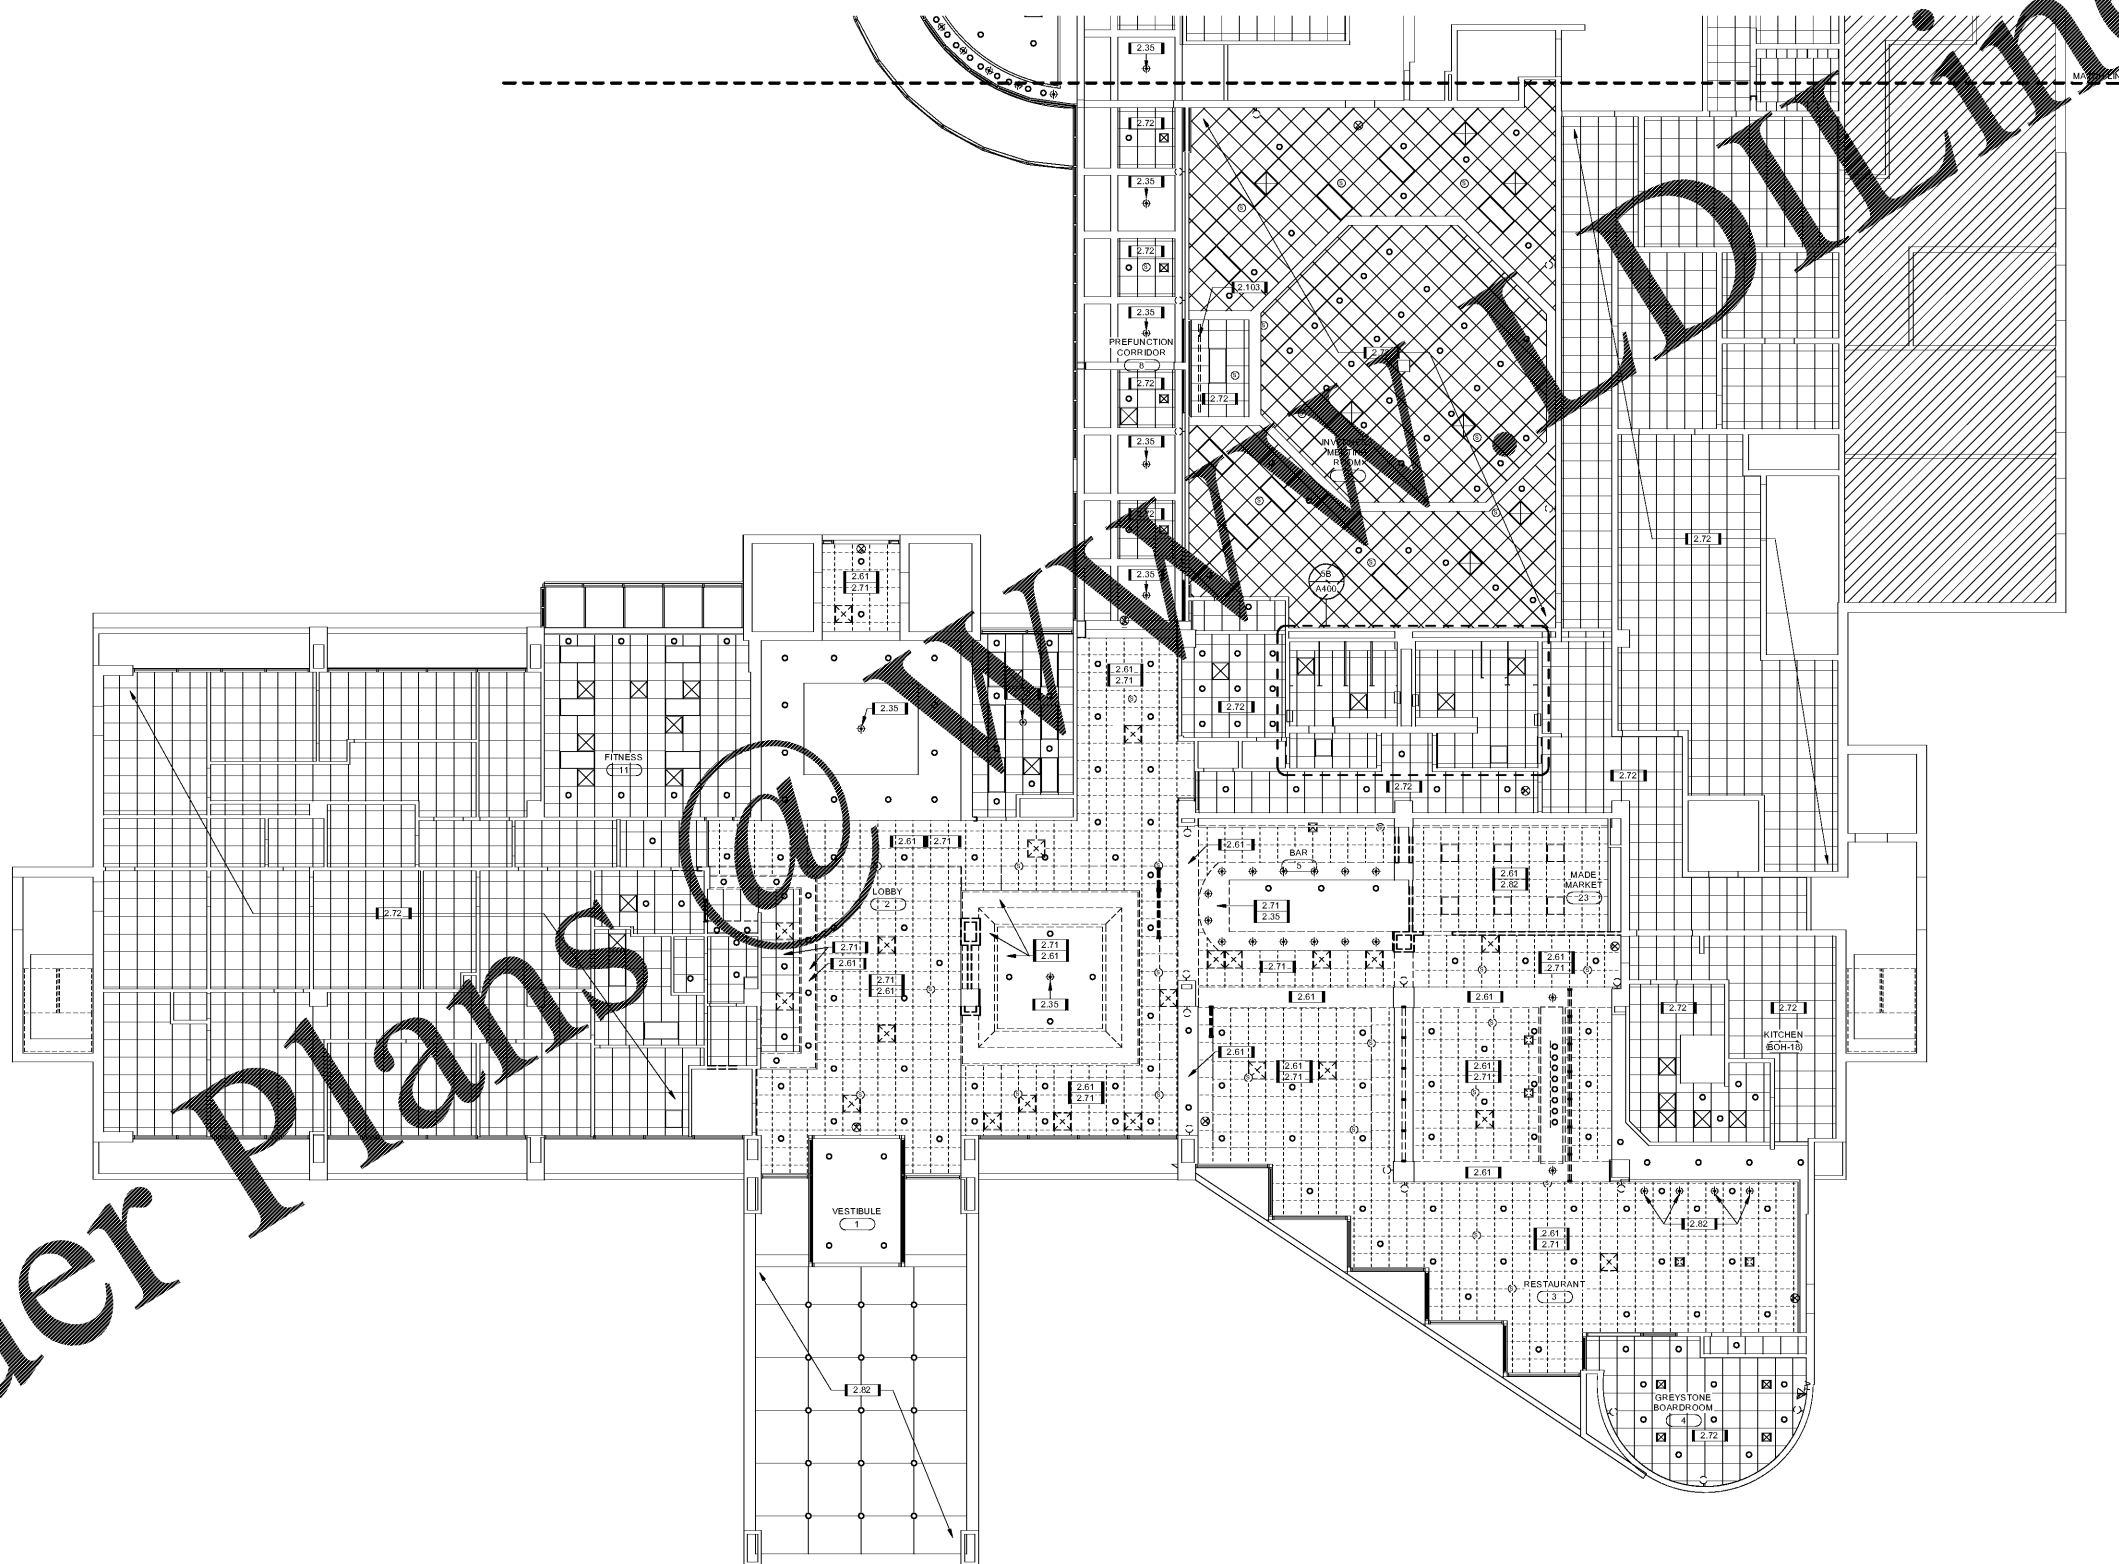

Order Plans @ www.walddilne.com

6A 1ST FLOOR REFLECTED CEILING DEMOLITION PLAN - SOUTH
SCALE: 1/8" = 1'-0"

6/12/2017 11:30 AM