


Order Plans @ WWW.DLLINE.com

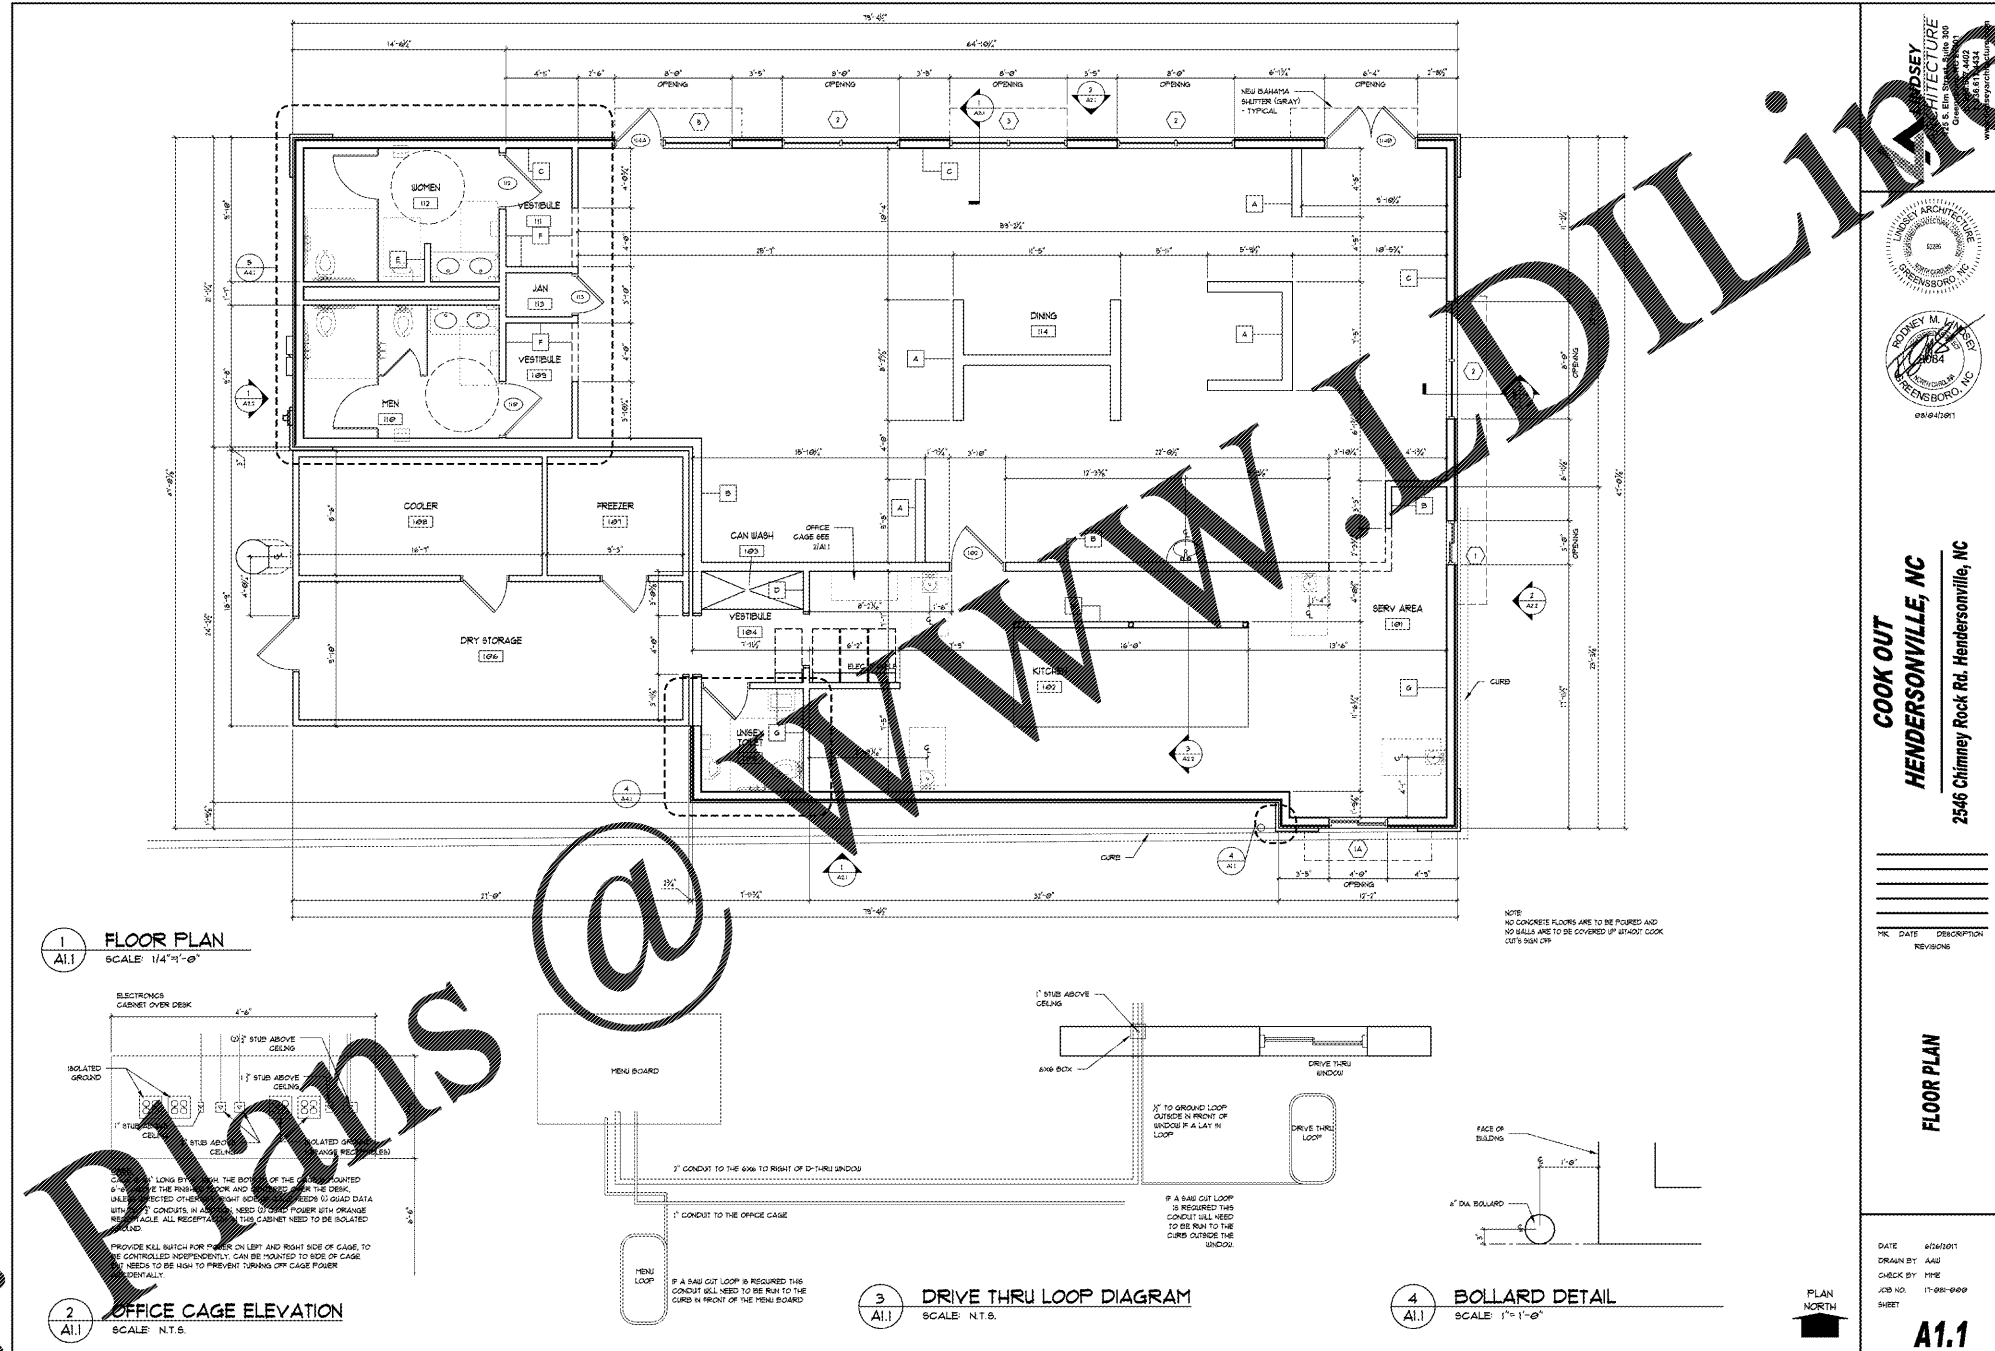

ADSEY ARCHITECTURE
5 S. Elm Street, Suite 100
Greensboro, NC 27401
Phone: 336.833.1111
Fax: 336.833.1112

RONEY M. WELLS
REGISTERED PROFESSIONAL ARCHITECT
STATE OF NORTH CAROLINA
08164781

**COOK OUT
HENDERSONVILLE, NC**
2546 Chimney Rock Rd. Hendersonville, NC

NO.	DATE	DESCRIPTION

FLOOR PLAN

DATE: 8/26/07
DRAWN BY: AAG
CHECK BY: PFR
JOB NO.: 17-00-000
SHEET: **A1.1**

PLAN NORTH