


Order Plans @ [www.LDILine.com](http://www.LDILine.com)

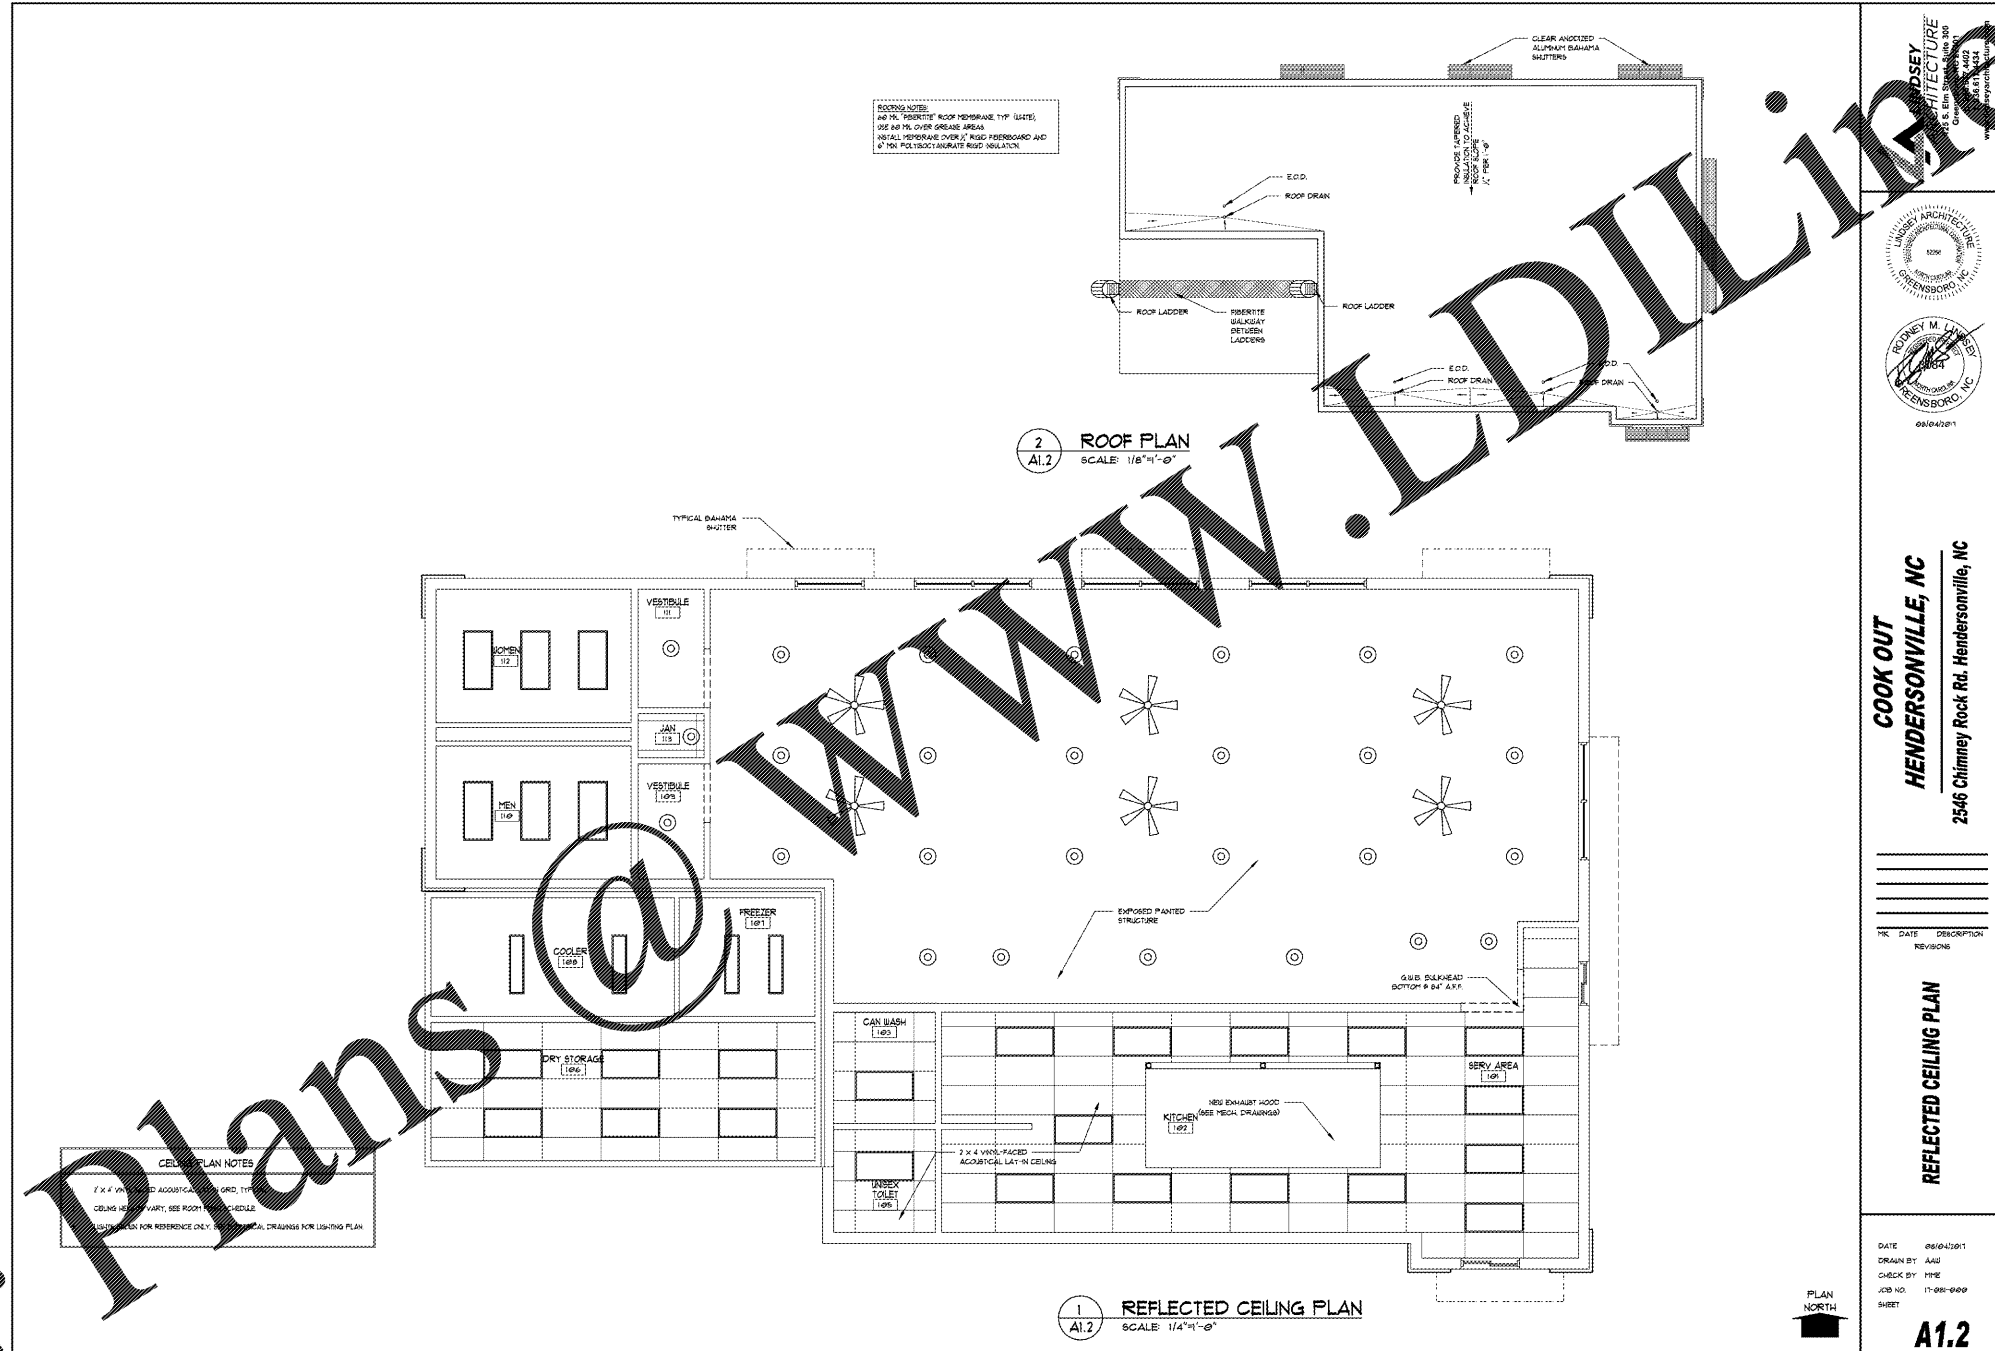

**LDI ARCHITECTURE**  
1700 S. BERRY STREET, SUITE 100  
GREENSBORO, NC 27407  
910.442.1111  
www.ldiarch.com

**ROBERT M. LINDSEY**  
REGISTERED ARCHITECT  
GREENSBORO, NC  
08104201

**COOK OUT**  
**HENDERSONVILLE, NC**  
2546 Chimney Rock Rd. Hendersonville, NC

NO.	DATE	DESCRIPTION

**REFLECTED CEILING PLAN**

DATE: 08/04/2011  
DRAWN BY: AAG  
CHECK BY: PFR  
JOB NO.: 17-00-000P  
SHEET: **A1.2**