


Order Plans @ www.WWLDIline.com

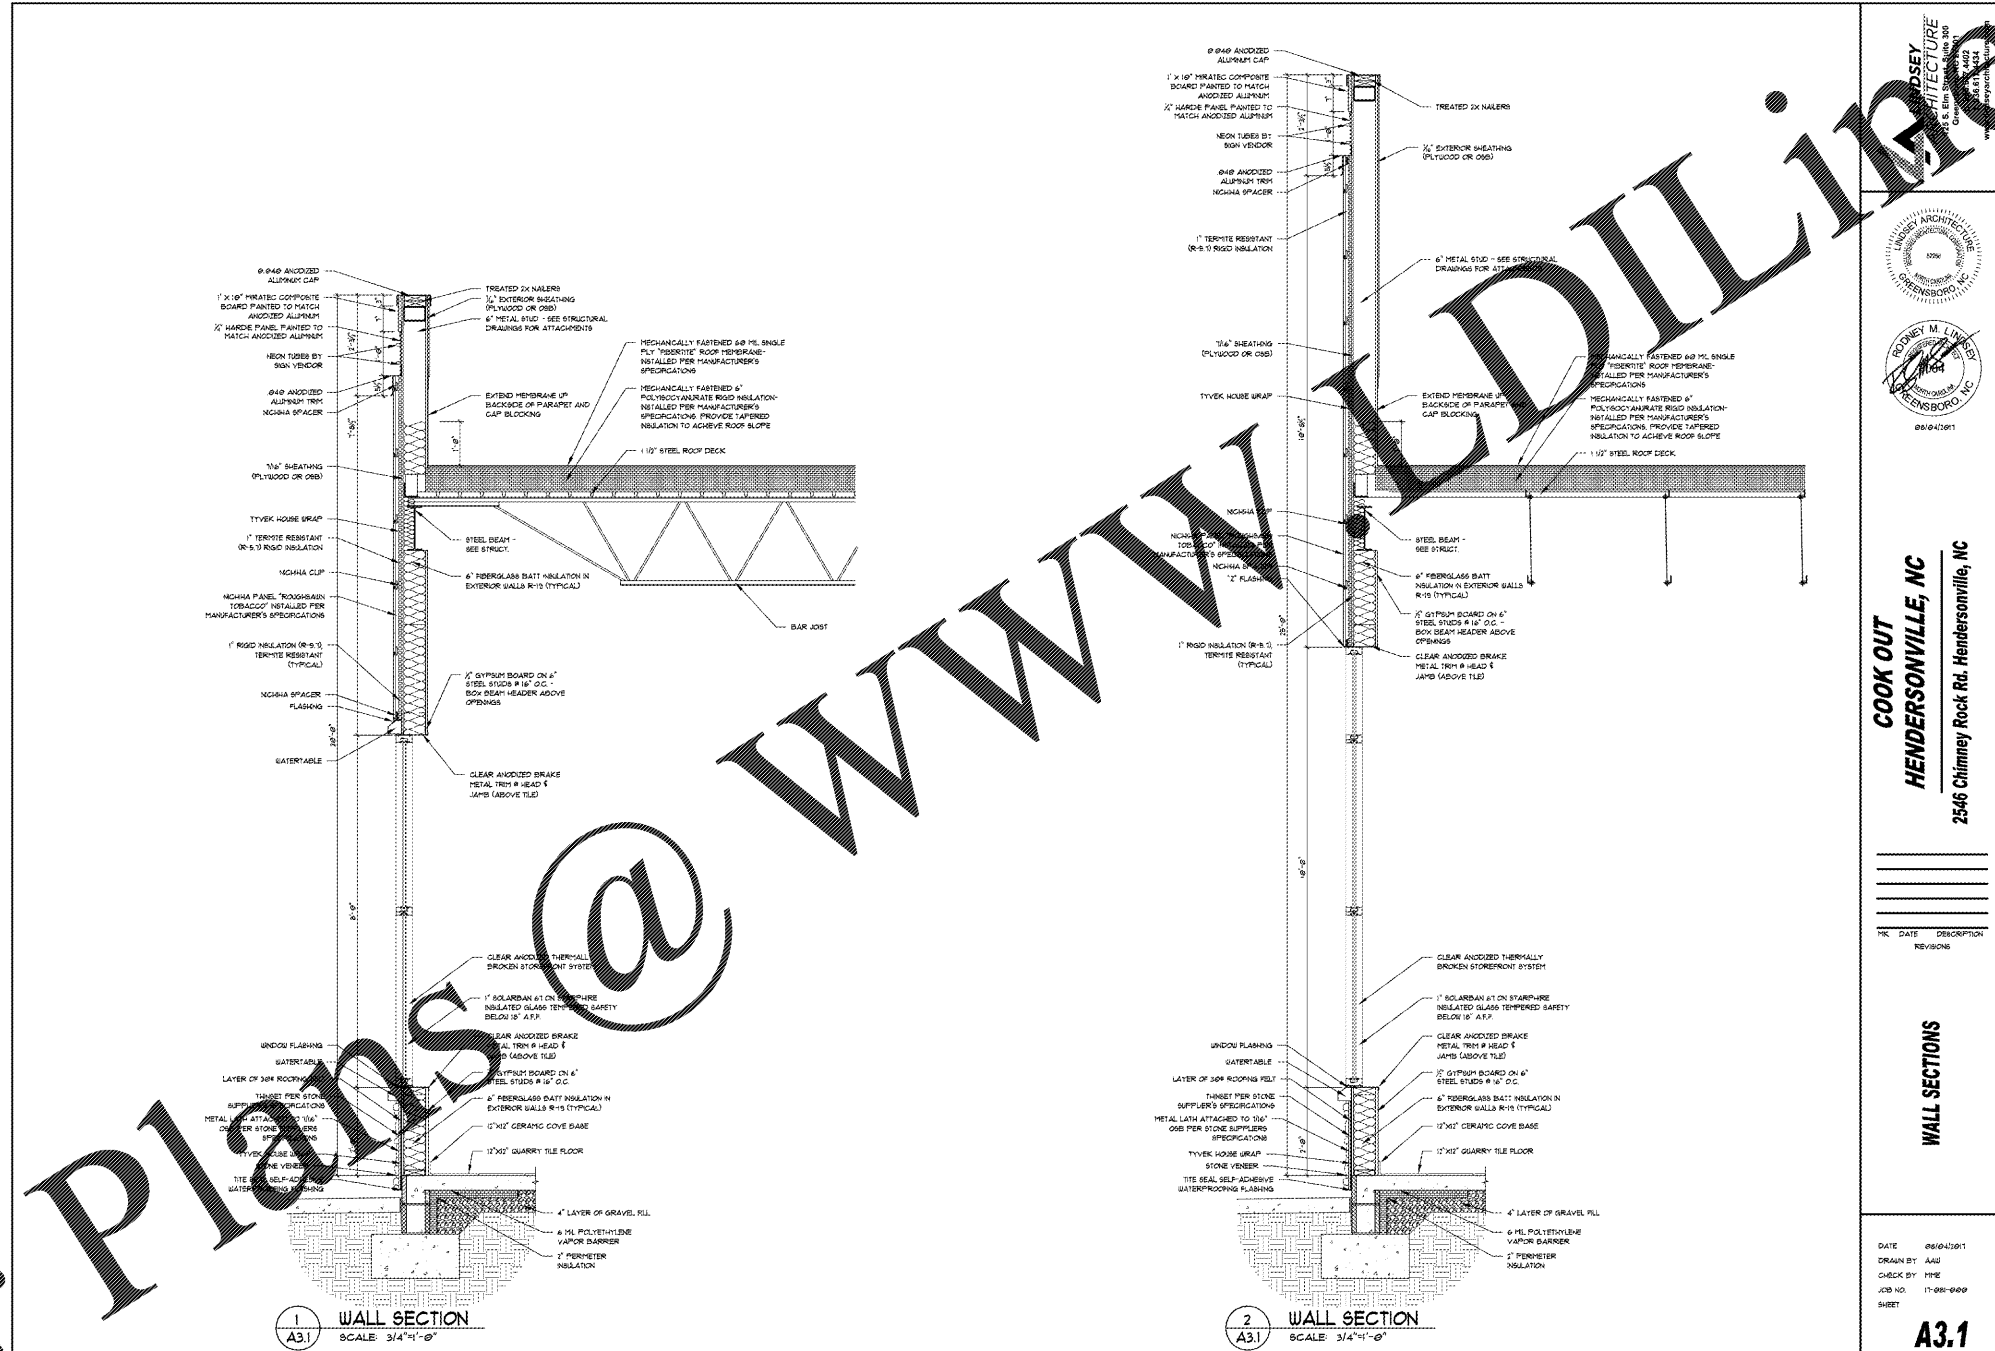

RODNEY M. LINDSEY ARCHITECTURE
1000 S. Elm Street
Greensboro, NC 27402
Phone: 336.833.1111
Fax: 336.833.1112
www.rodneym.com

RODNEY M. LINDSEY ARCHITECT
1000 S. Elm Street
Greensboro, NC 27402
Phone: 336.833.1111
Fax: 336.833.1112
www.rodneym.com

COOK OUT
HENDERSONVILLE, NC
2546 Chimney Rock Rd. Hendersonville, NC

NO.	DATE	DESCRIPTION

WALL SECTIONS

DATE: 06/04/2011
DRAWN BY: AAG
CHECK BY: PFR
JOB NO.: 17-00-0009
SHEET: **A3.1**