


Order Plans

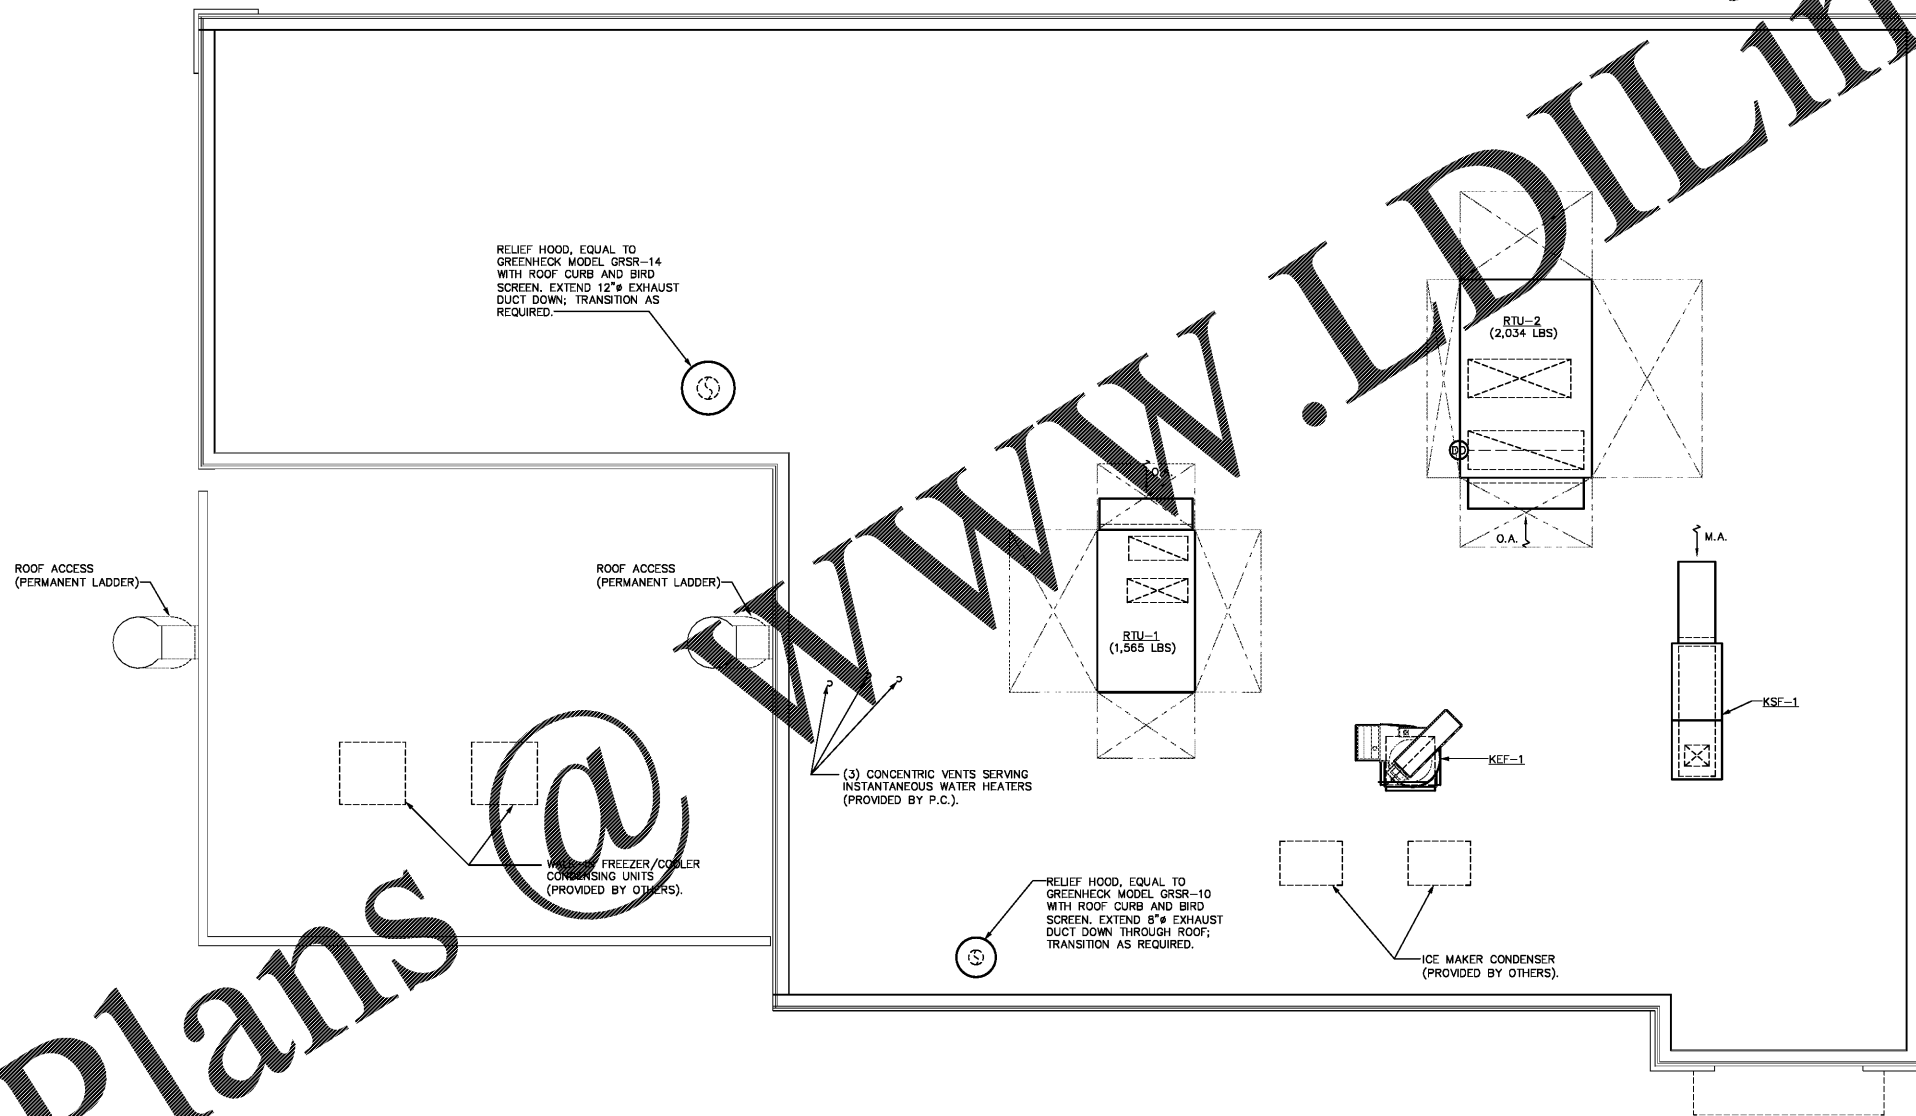

1 FLOOR PLAN - MECHANICAL
1/4" = 1'-0"

HINDSEY ARCHITECTURE
125 S. Salisbury Street, Suite 300
Salisbury, NC 27401
P: 336.817.4402
F: 336.817.4434
www.hindseyarchitecture.com

Optima engineering
1427 South Tryon St., Suite 200
150 Fayetteville St., Suite 520 Raleigh, NC 27601
Phone: 704-338-1292 • www.optimaengineering.com
North Carolina License Number: C-0914



8/04/17

COOK OUT
2546 Chimney Rock Road
Hendersonville, NC

Mk	Date	Description

ROOF PLAN - MECHANICAL

Date: 08-04-17
Drawn By: SJR
Check By: MEH
Job No.: 17-0081-000
Sheet:

M2-2

4 OF 8