


Order Plans @

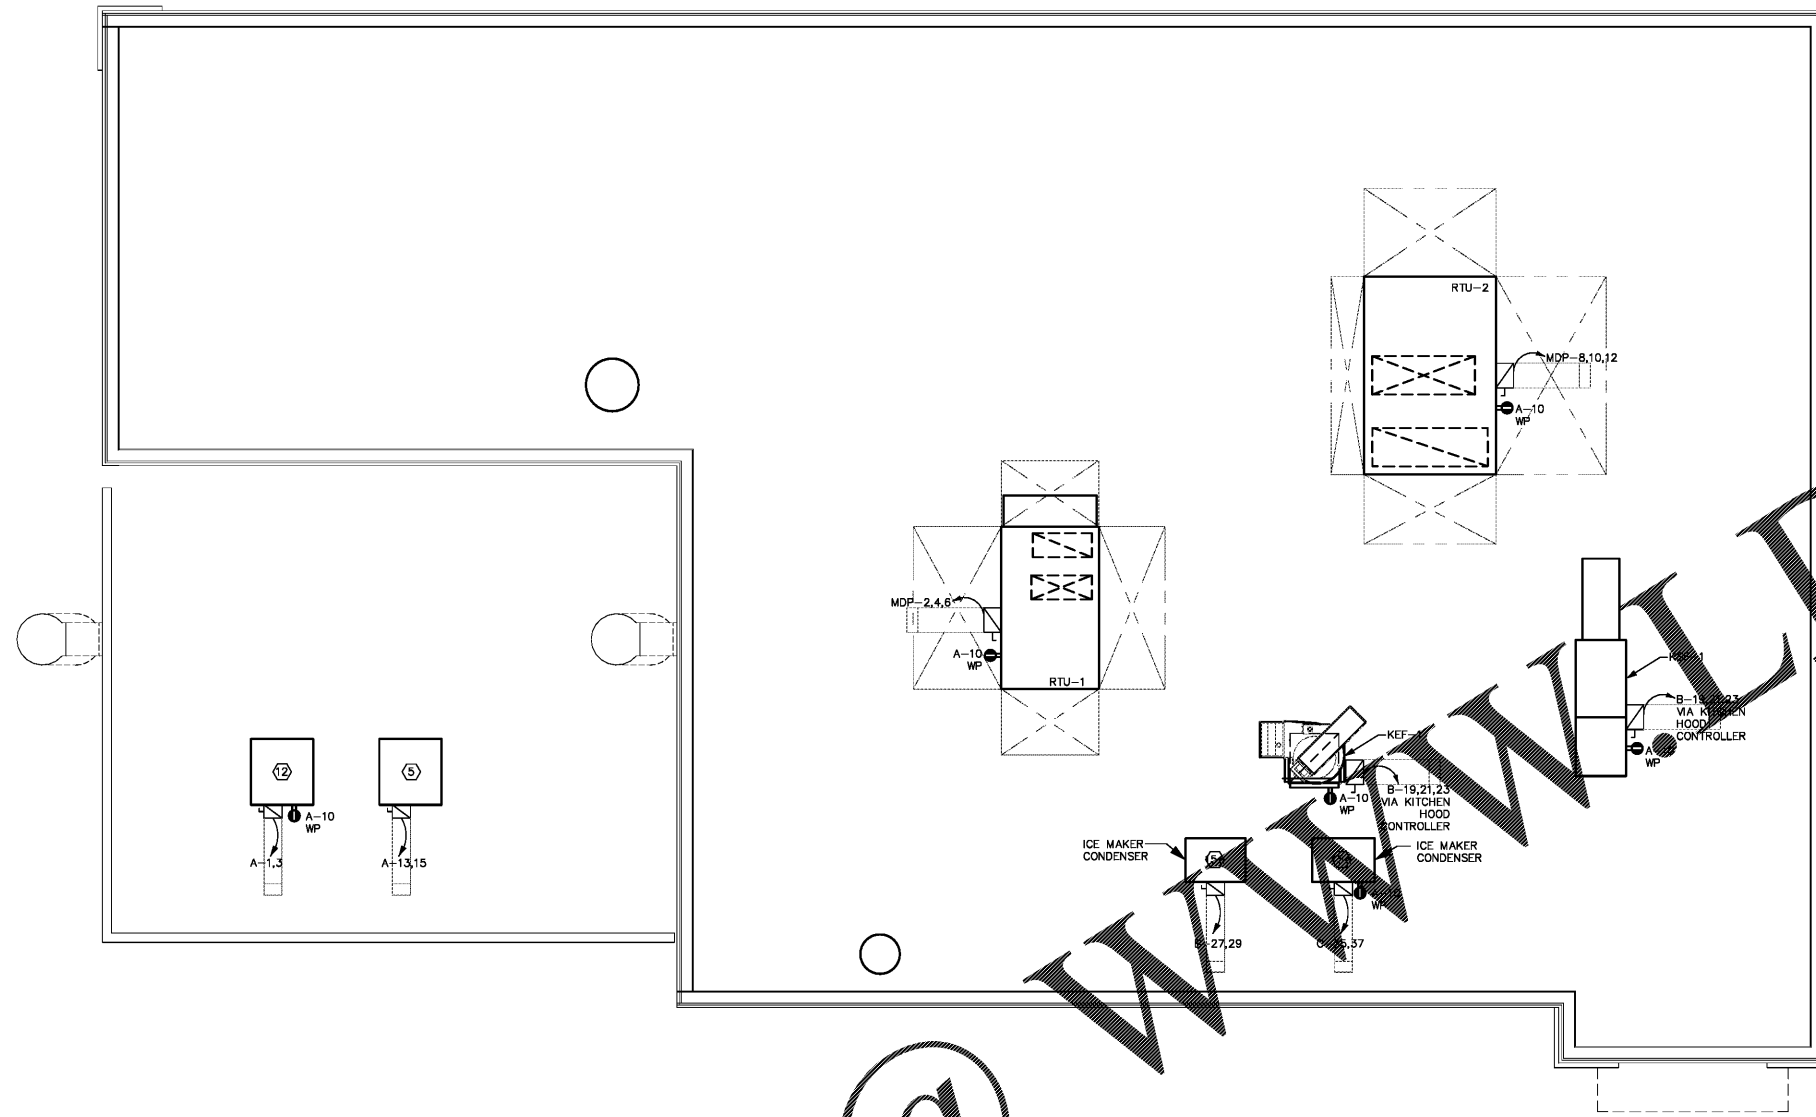

ROOF PLAN -POWER  
1/4" = 1'-0"

WWW.DILine.com

**LINDSEY ARCHITECTURE**  
125 S. Salisbury Street, Suite 300  
Hendersonville, NC 27401  
P: 336.817.4402  
F: 336.817.4434  
www.lindseyarchitecture.com

**Optima engineering**  
1429 South Tryon St., Suite 200  
150 Fayetteville St., Suite 520 Raleigh, NC 27601  
Phone: 704-338-1292 • www.optimaengineering.com  
North Carolina License Number: C-0914



8/04/17

**COOK OUT**  
2546 Chimney Rock Road  
Hendersonville, NC

Mk	Date	Description

Revisions

**ROOF PLAN POWER**

Date 08-04-17  
Drawn By LRM  
Check By JG  
Job No. 17-0081-000  
Sheet

**E6-0**

6 OF 6