



01/28/2011


COOK OUT
 975 W. Poplar Ave.
 Collierville, TN

NO.	DATE	DESCRIPTION

FLOOR PLAN

DATE: 01-28-2011
 DRAWN BY: AAU
 CHECK BY: RML
 JOB NO.: 17-019-000
 SHEET:


A1.1

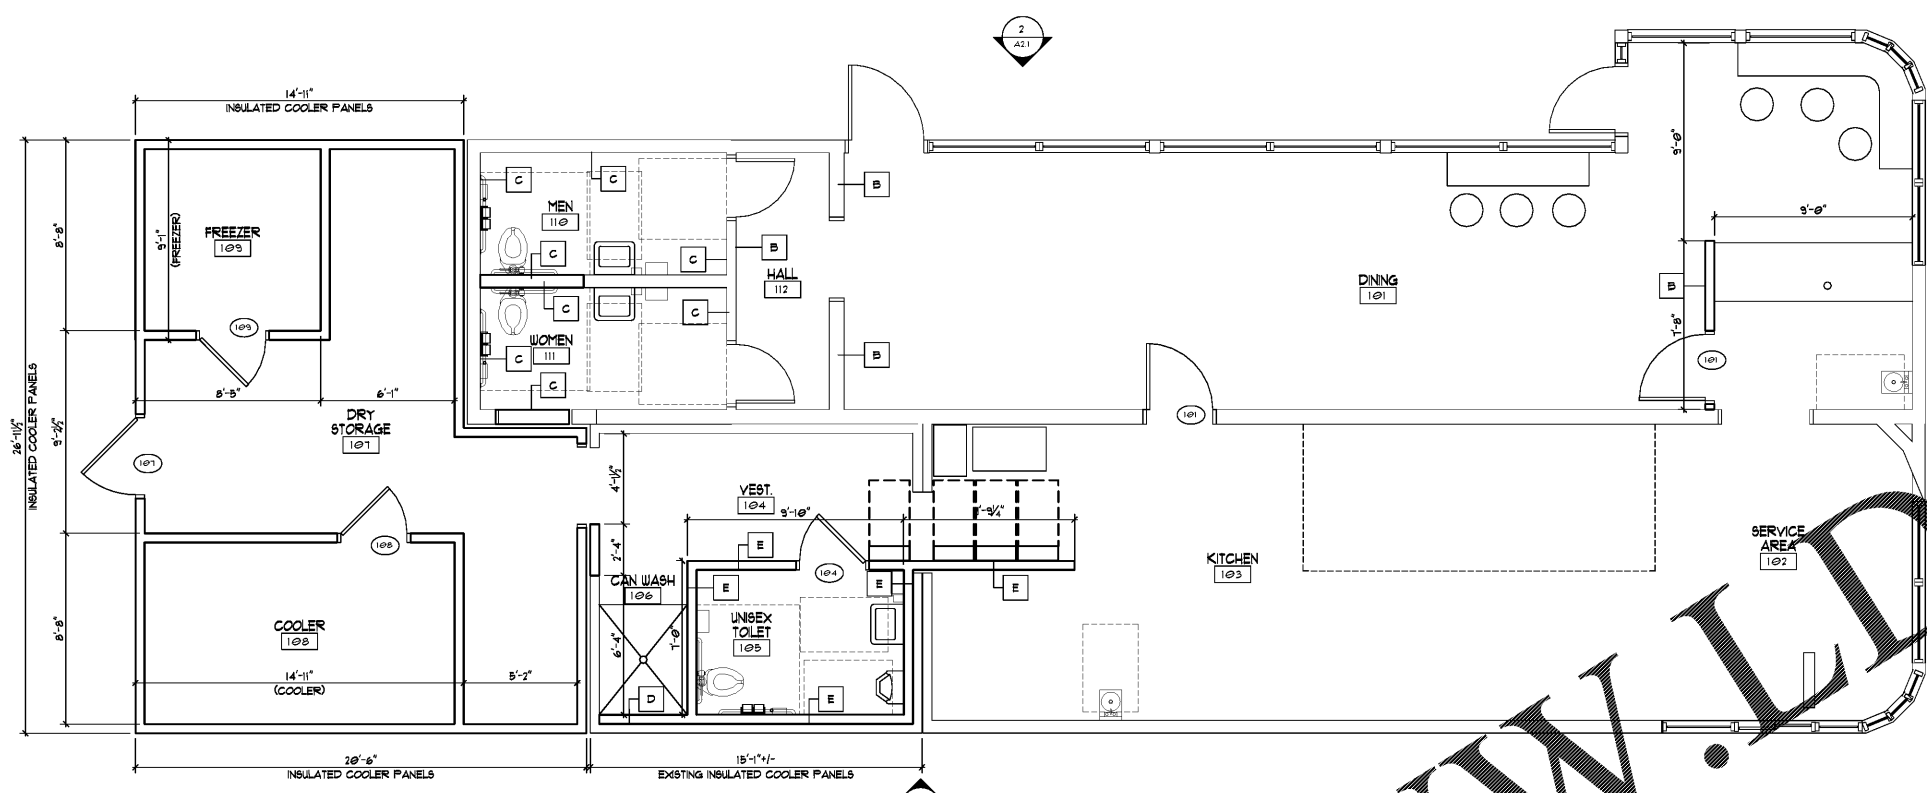

1 FLOOR PLAN
 A1.1 SCALE: 1/4"=1'-0"

WALL TYPES

(Solid line)	NEW WALL
(Dashed line)	EXISTING WALL
(Dotted line)	REMOVE EXISTING WALL

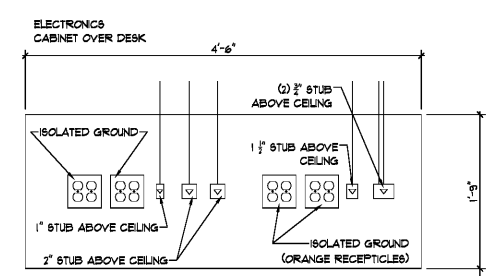

2 OFFICE CAGE ELEVATION
 A1.1 SCALE: NTS

ELECTRONICS CABINET OVER DESK 4'-6"

(1) 2" STUB ABOVE CEILING

(2) 2" STUB ABOVE CEILING

ISOLATED GROUND


1" STUB ABOVE CEILING

2" STUB ABOVE CEILING


ISOLATED GROUND (ORANGE RECEPTIBLES)

CAGE IS 54" LONG BY 21" HIGH. THE BOTTOM OF THE CAGE IS MOUNTED 6'-6" ABOVE THE FINISHED FLOOR AND CENTERED OVER THE DESK, UNLESS DIRECTED OTHERWISE. RIGHT SIDE OF CAGE NEEDS (1) QUAD DATA WITH TWO 2" CONDUITS. IN ADDITION, NEED (2) QUAD POWER WITH ORANGE RECEPTACLE. ALL RECEPTABLES IN THIS CABINET NEED TO BE ISOLATED GROUND.

PROVIDE KILL SWITCH FOR POWER ON LEFT AND RIGHT SIDE OF CAGE, TO BE CONTROLLED INDEPENDENTLY. CAN BE MOUNTED TO SIDE OF CAGE BUT NEEDS TO BE HIGH TO PREVENT TURNING OFF CAGE POWER ACCIDENTALLY.

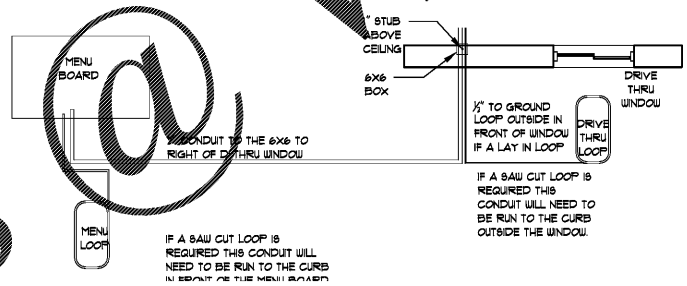

3 DRIVE THRU LOOP DIAGRAM
 A1.1 SCALE: NTS

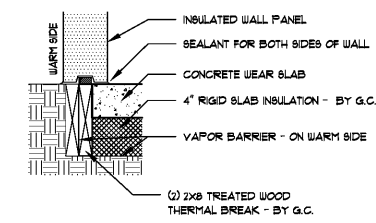

NOTE: DETAIL SHOWN IS RECOMMENDATION BY PANEL MANUFACTURER. GENERAL CONTRACTOR WILL ACCEPT FULL RESPONSIBILITY FOR INSULATING REQUIREMENTS IN FLOOR.

4 INSULATED SLAB DETAIL
 A1.1 SCALE: 1/4"=1'-0"

Order Plans

WWW.LDLINE.COM